


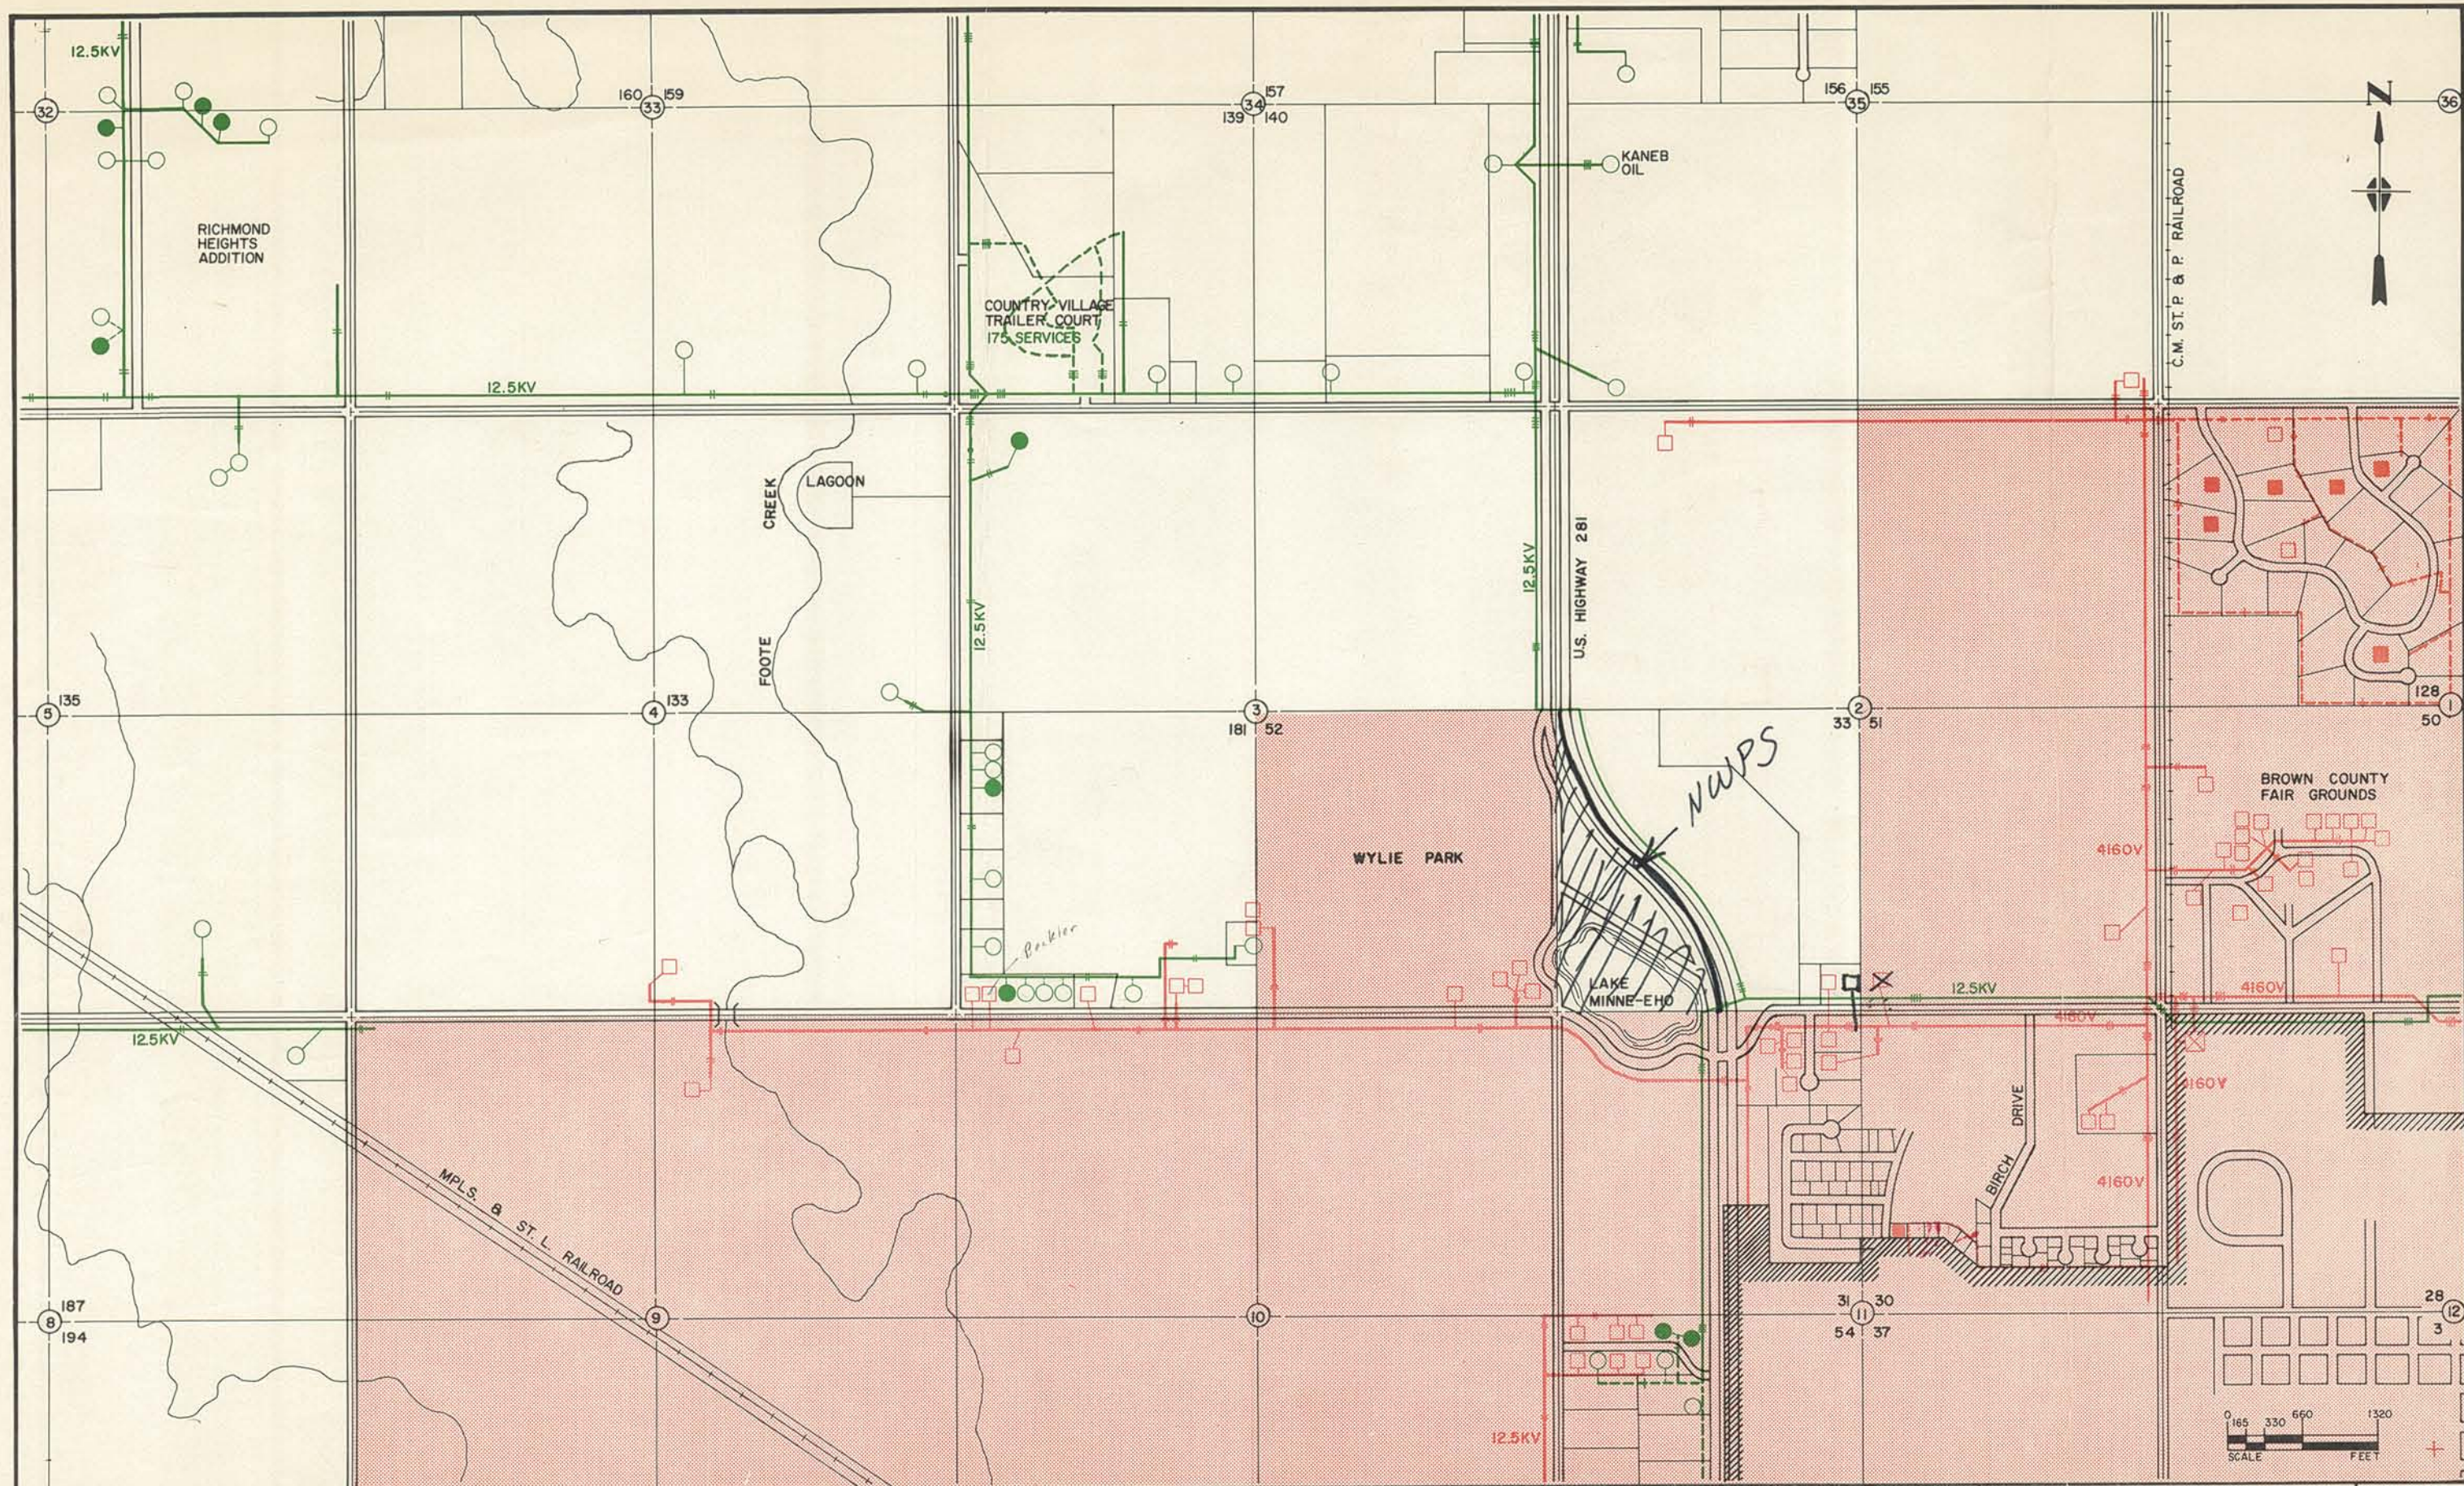

PUBLIC UTILITIES COMMISSION
STATE OF SOUTH DAKOTA
PIERRE

DEWILD, GRANT, RECKERT, AND ASSOCIATES CO.

—ENGINEERS—

SIoux FALLS, SOUTH DAKOTA

PROJ. NO. 2665.3
DWG. BY SRM
APP. BY RLD
DATE 6-8-76

NWPS-NEC
BOUNDARY ANALYSIS

SHEET NUMBER
A1

REV	DATE	DESCRIPTION	BY	APP