


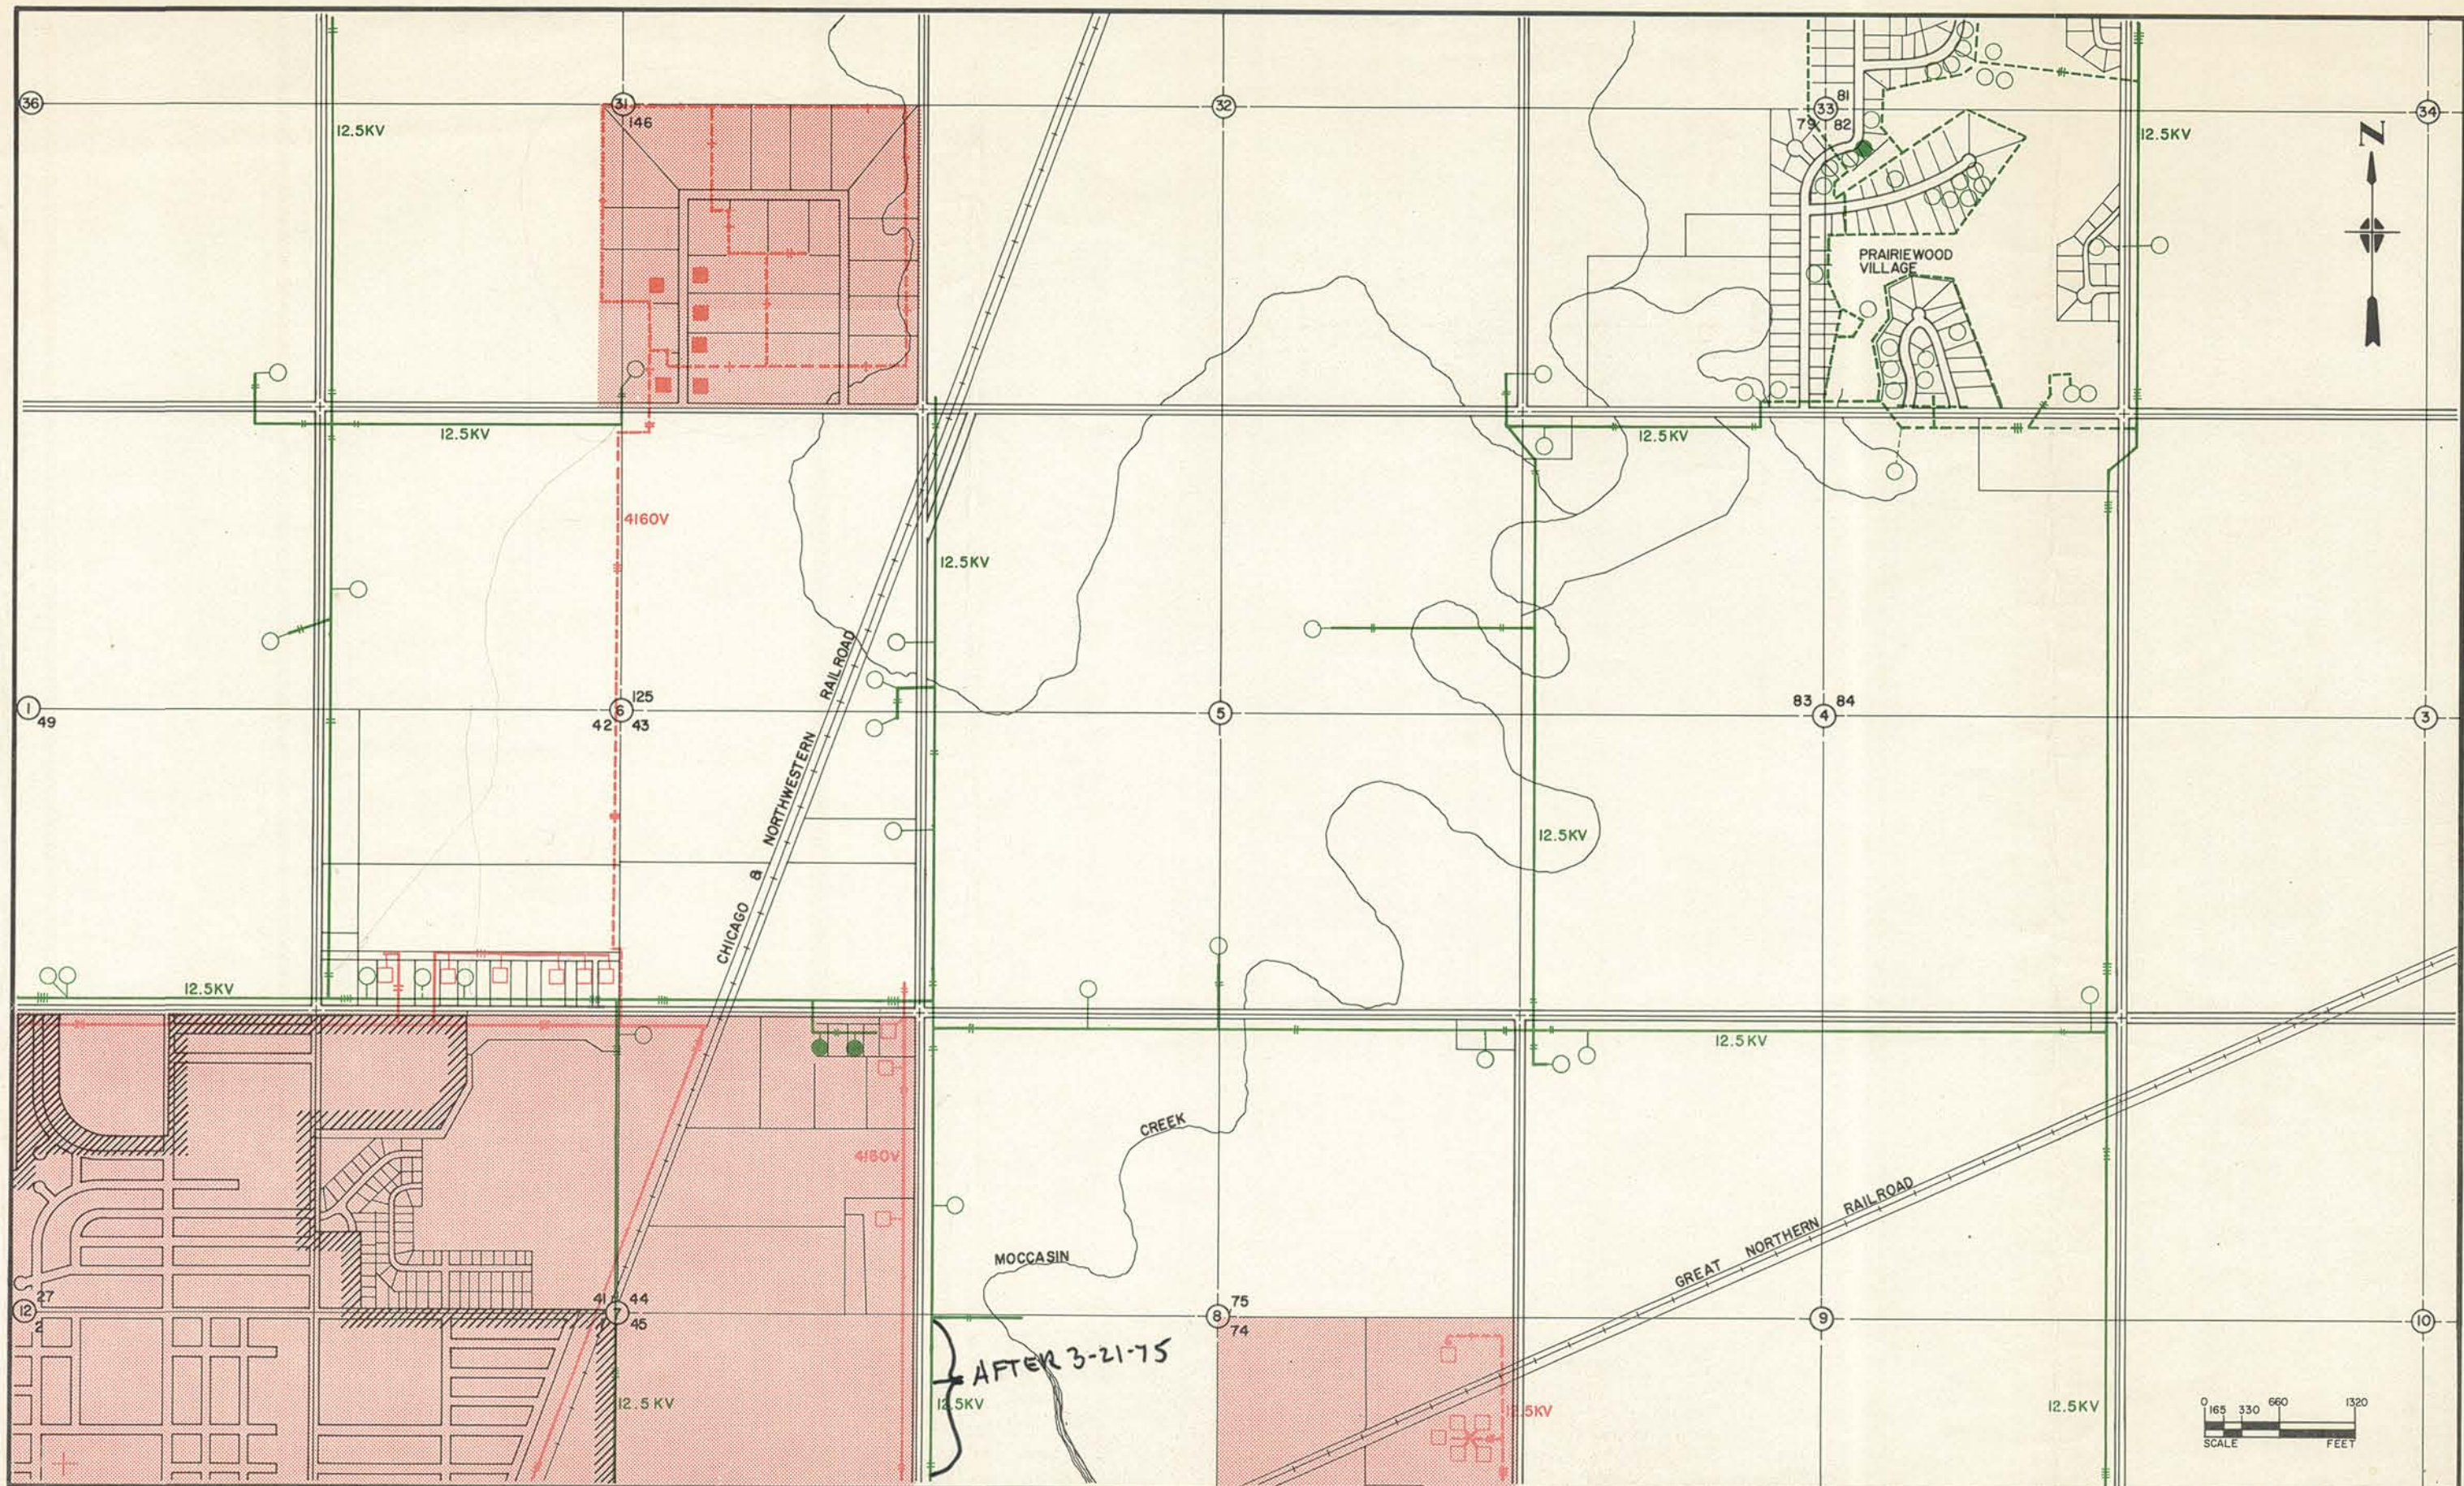

REV	DATE	DESCRIPTION	BY	APP

PUBLIC UTILITIES COMMISSION
STATE OF SOUTH DAKOTA
PIERRE

DEWILD, GRANT, RECKERT, AND ASSOCIATES CO. —ENGINEERS— SIOUX FALLS, SOUTH DAKOTA

PROJ. NO.	2665.3	NWPS-NEC BOUNDARY ANALYSIS	SHEET NUMBER A2
DWG. BY	SRM		
APP. BY	RLD		
DATE	6-8-76		