


EXHIBIT A-1

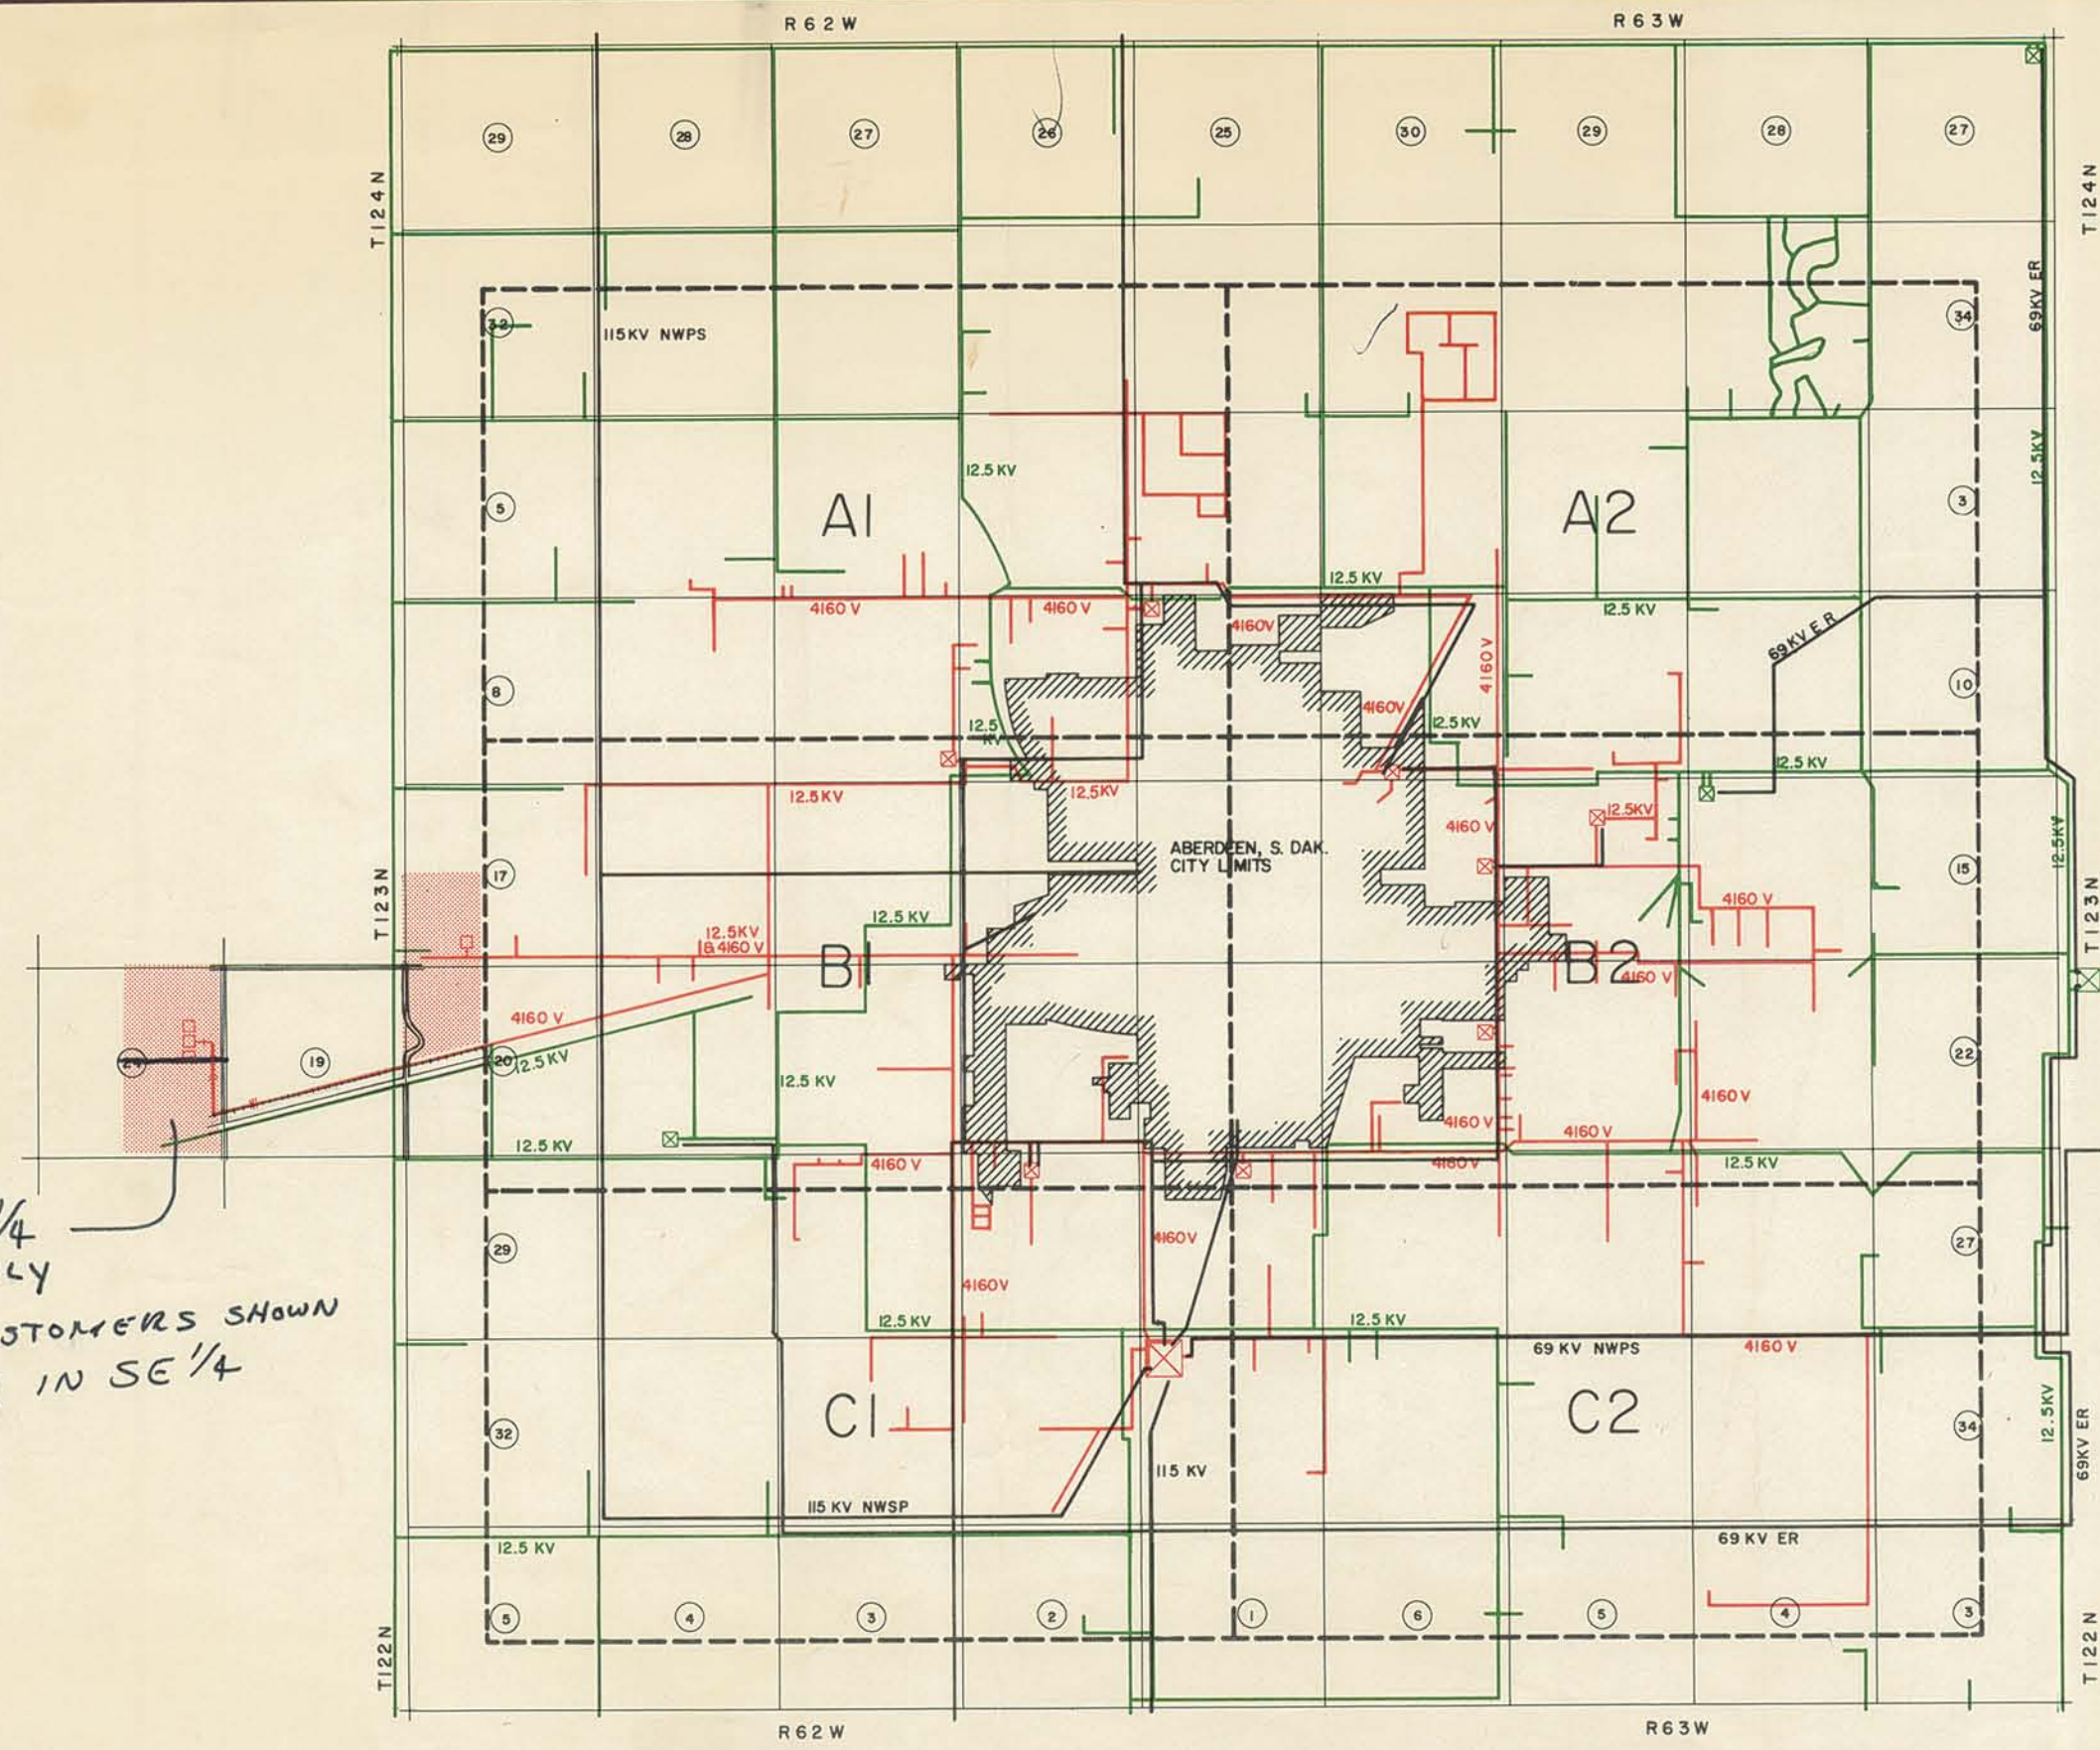

LEGEND

- □ — NWPS (BEFORE 3-21-75) W/CONSUMER
- ■ — NWPS (AFTER 3-21-75) W/CONSUMER
- ○ — NEC (BEFORE 3-21-75) W/CONSUMER
- ● — NEC (AFTER 3-21-75) W/CONSUMER
- 4160V — NUMBER OF CONDUCTORS, LINE VOLTAGE
- — — OVERHEAD
- — — UNDERGROUND
- — — SERVICE DROP
- — — CITY LIMITS
- X — SUBSTATION
- 134 — PLAT REF. NO.
- (24) — SECTION NO.

	</
--	--	----