
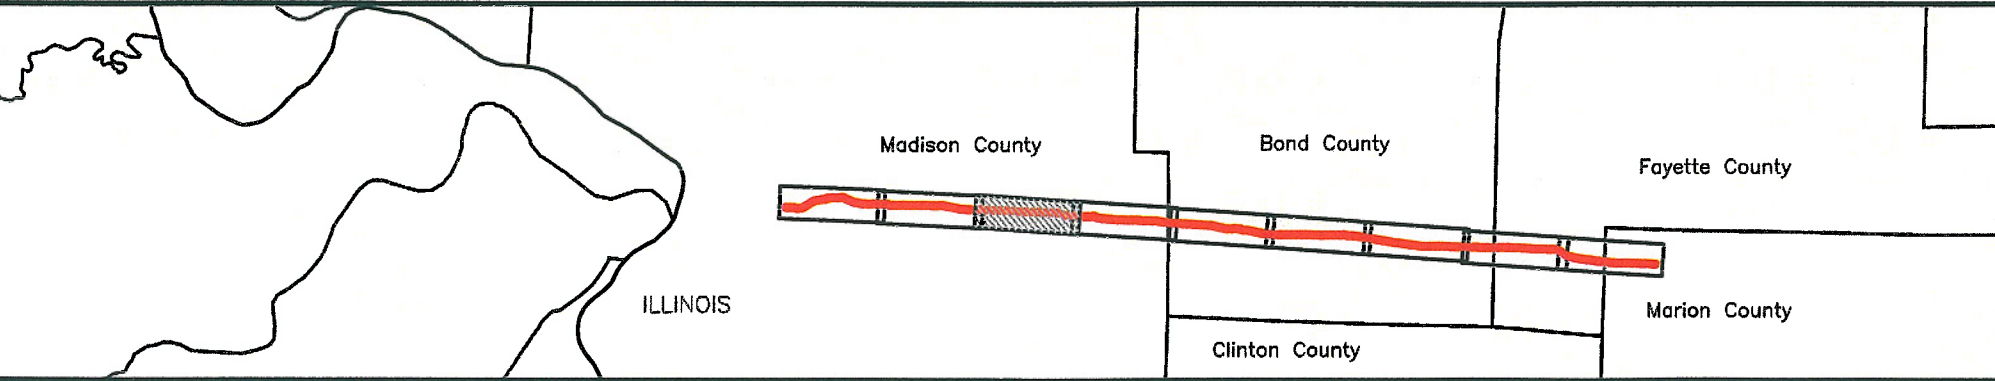
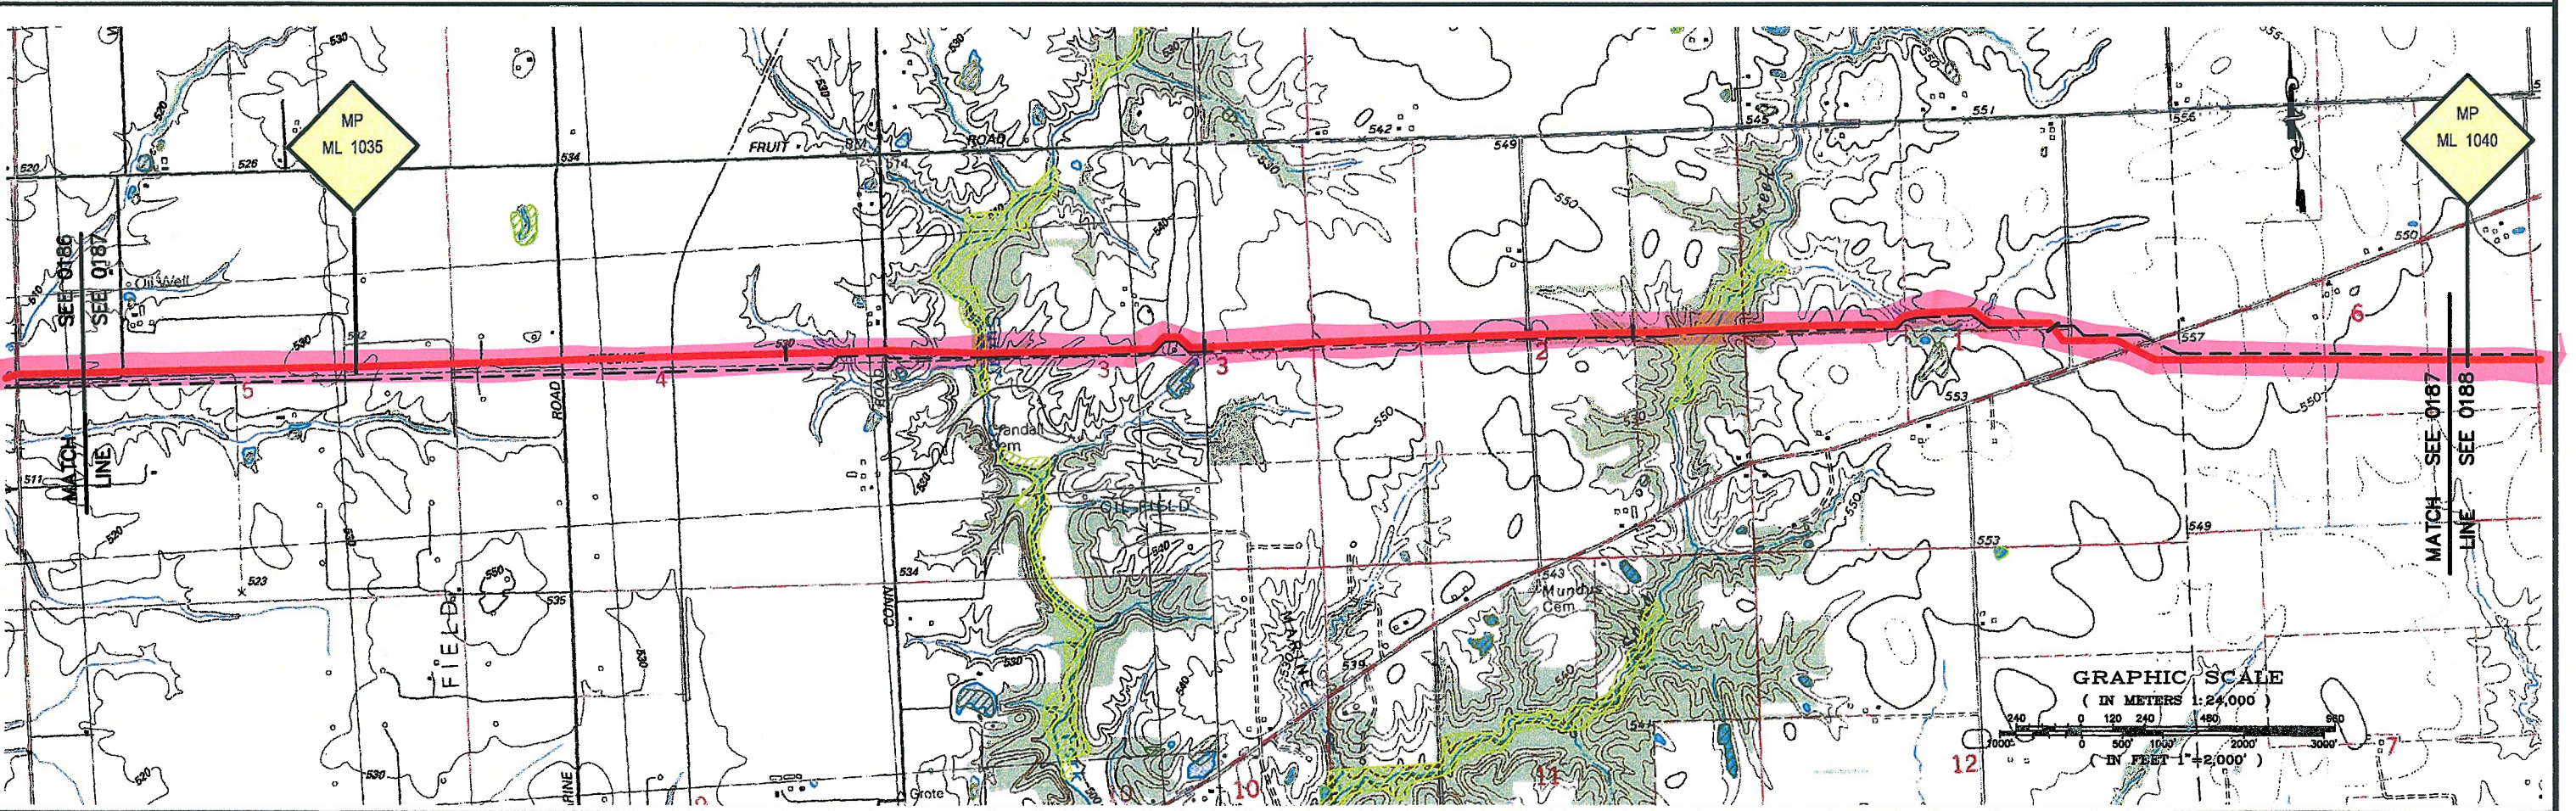




ELEVATIONS SHOWN IN FEET

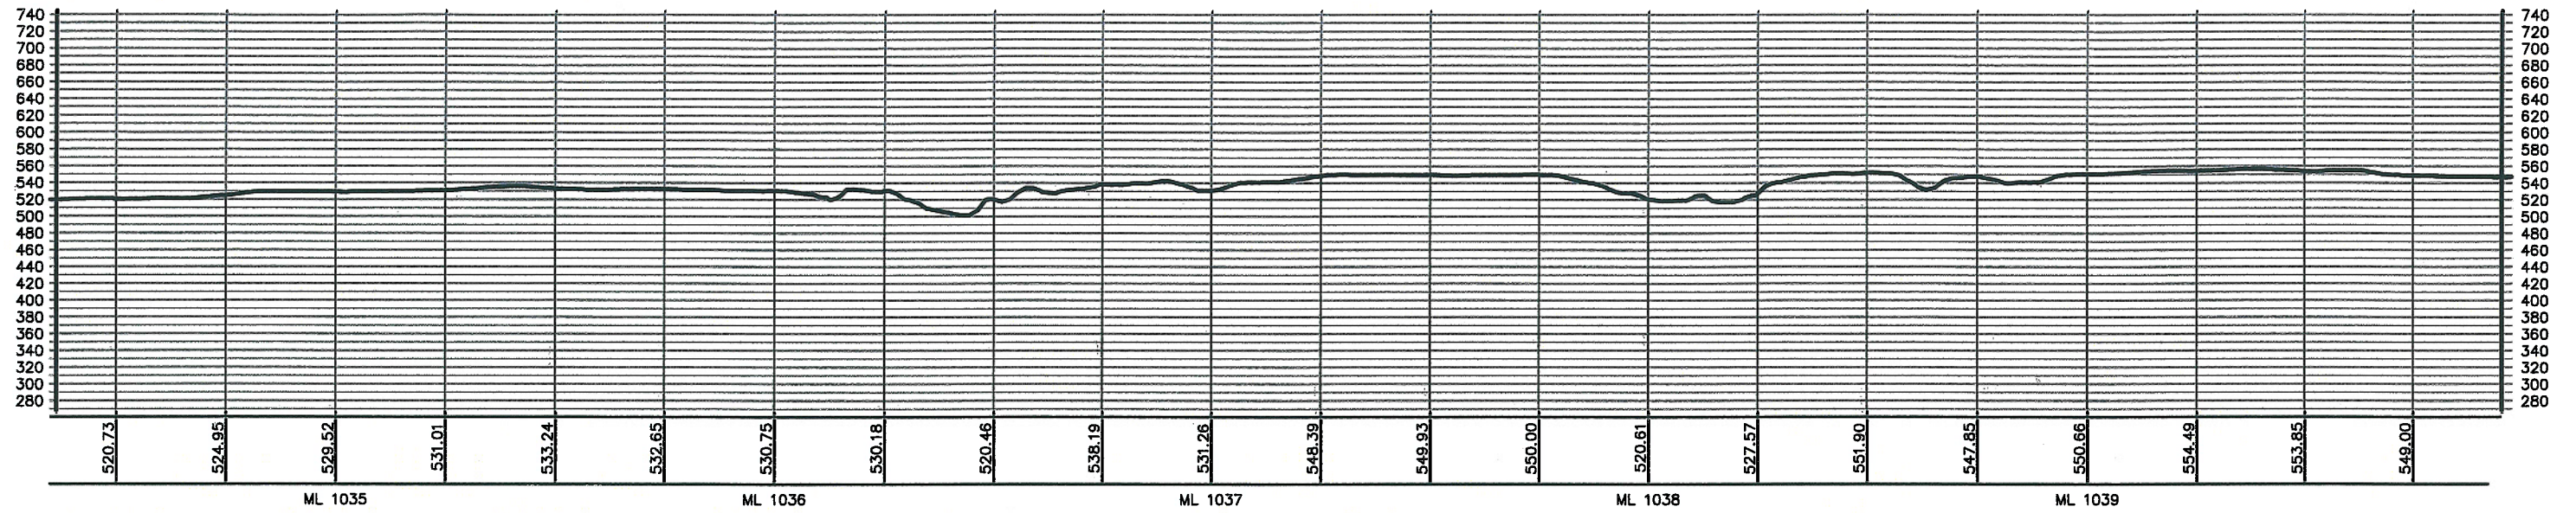


PREPARED BY: TROW ENGINEERING CONSULTANTS, INC. 1300 Metropolitan Boulevard, Suite 200 Tallahassee, Florida 32308 Phone: 1-850-385-5441 Fax: 1-850-385-5523			 Trow	 TransCanada <i>In business to deliver</i>						
KEYSTONE PIPELINE PROJECT PROPOSED ROUTE BOOK			MAP PARAMETERS PROJECTION: NAD83, UTM: 16N SCALE: 1:24000, 1" = 2000'							
<table border="1" style="width: 100%; border-collapse: collapse;"> <thead> <tr> <th style="width: 10%;">NO.</th> <th style="width: 60%;">REVISION</th> <th style="width: 30%;">DATE</th> </tr> </thead> <tbody> <tr> <td> </td> <td> </td> <td> </td> </tr> </tbody> </table>			NO.	REVISION	DATE				PROJECT: 50388E	SHEET: 0187
NO.	REVISION	DATE								
<table border="1" style="width: 100%; border-collapse: collapse;"> <tr> <td style="width: 30%;">ISSUED FOR DEPARTMENT OF STATE FILING</td> <td style="width: 30%;">DRAWN BY: BEK</td> <td style="width: 30%;">CHECKED BY: BLS</td> <td style="width: 10%;">APPROVED BY: RG</td> </tr> </table>			ISSUED FOR DEPARTMENT OF STATE FILING	DRAWN BY: BEK	CHECKED BY: BLS	APPROVED BY: RG	LAST PLOT DATE: Mon, 20 Mar 2006 - 6:52pm			
ISSUED FOR DEPARTMENT OF STATE FILING	DRAWN BY: BEK	CHECKED BY: BLS	APPROVED BY: RG							

X:\Drawings\030388A_KESTONE\DRAWING FILES\DRAWINGS\24K MAP BOOKS\MAR 2006 ISSUE\02-PROFILES\REVISED UTM 16N\K-17-P-900-A-18-rvz.dwg 3/9/2006 8:54:20 AM EST

ELEVATIONS SHOWN IN FEET

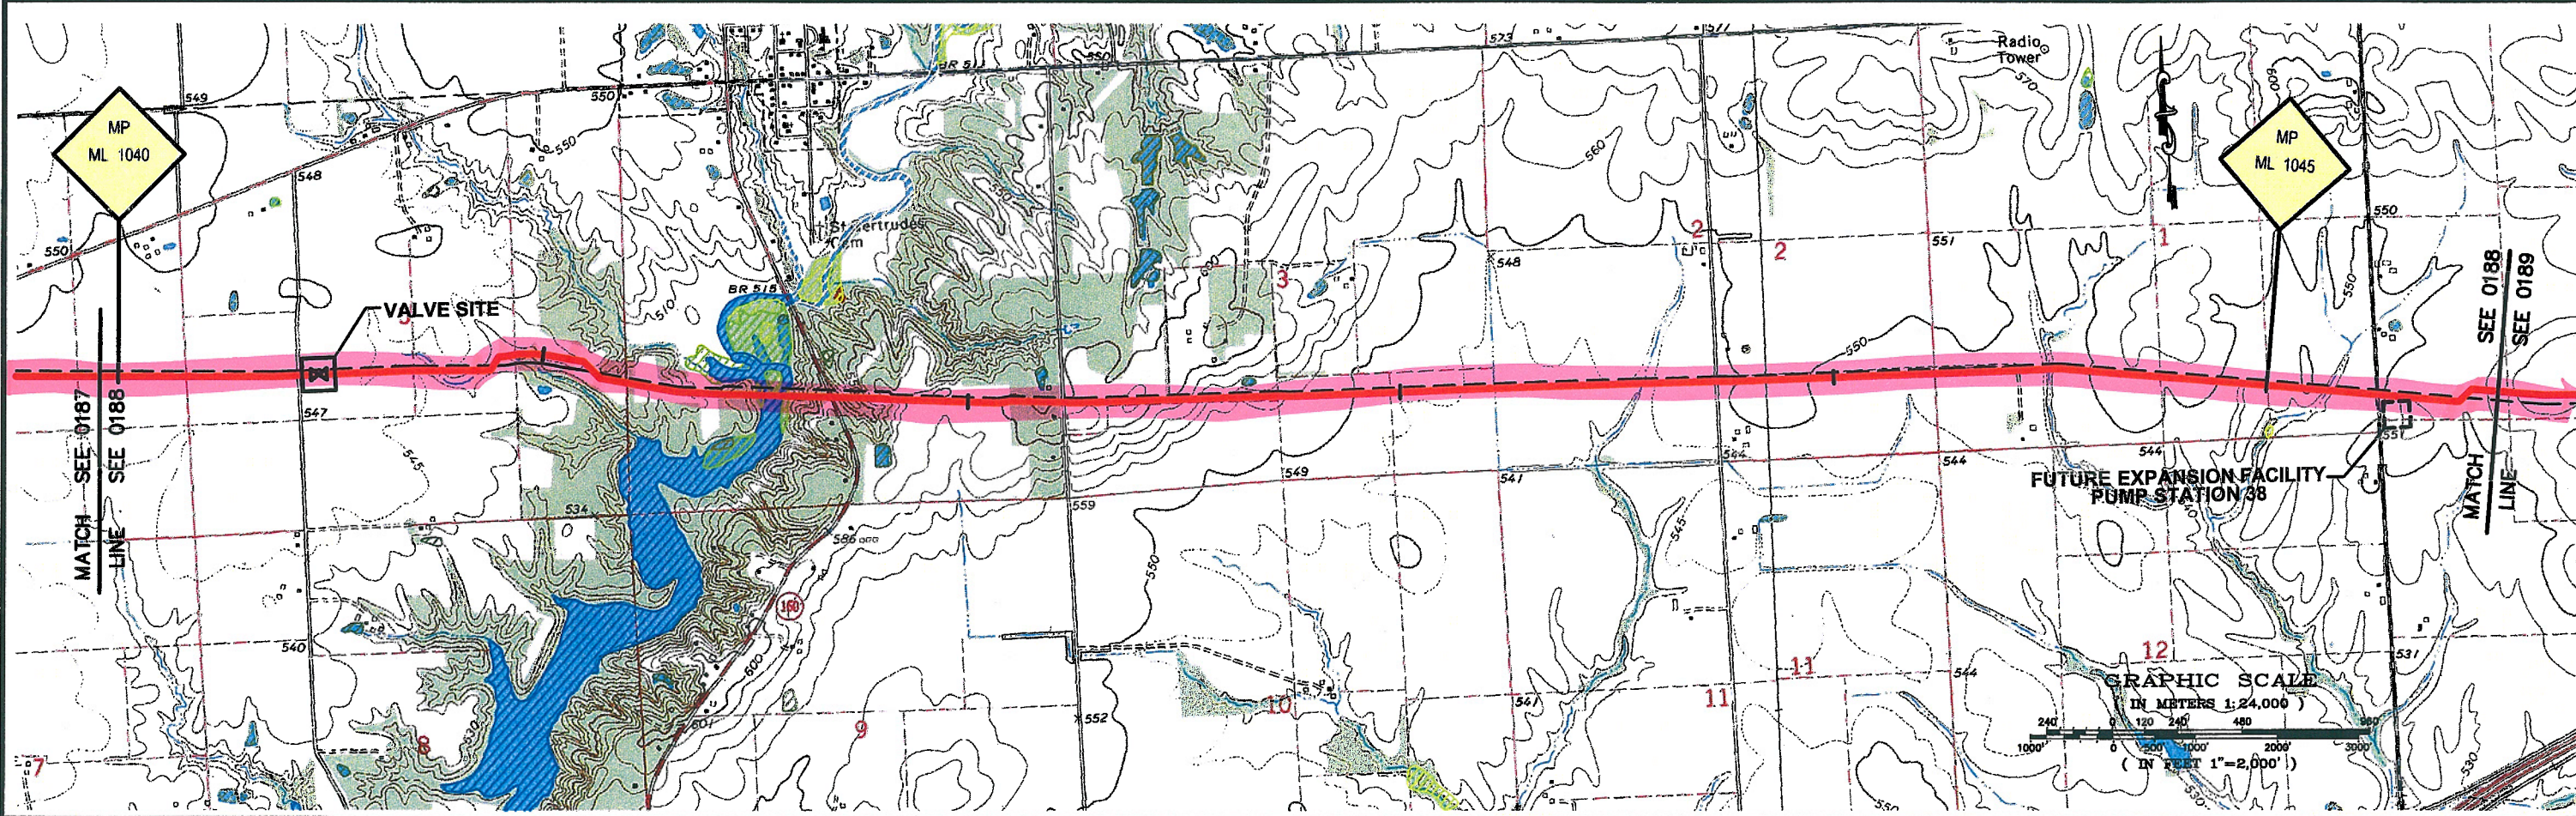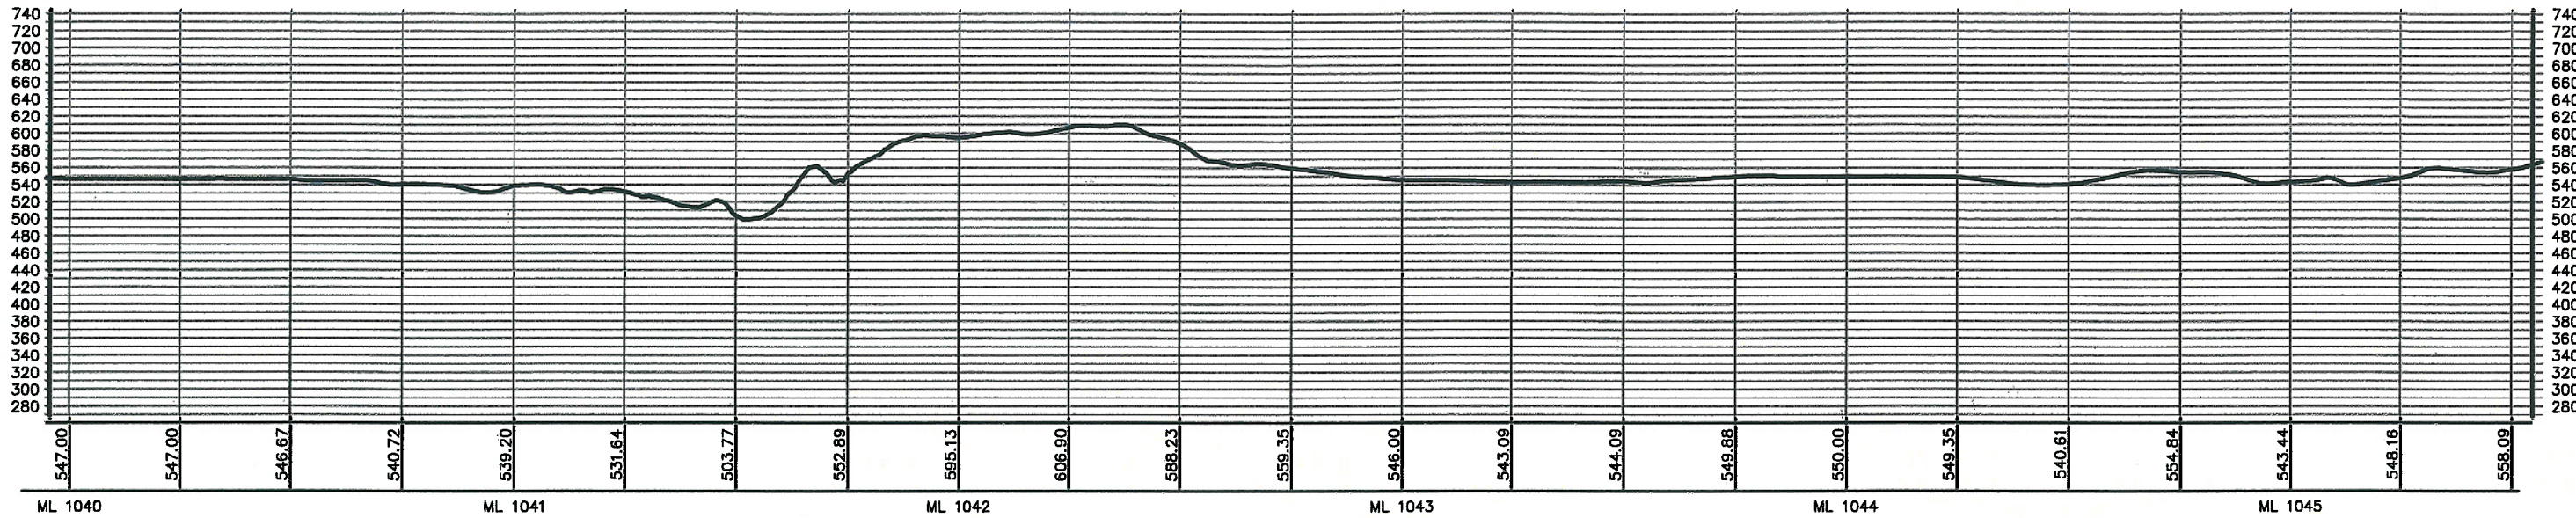

X:\Drawings\030388A_KESTONE\DRAWING FILES\DRAWINGS\24K MAP BOOKS\MAR 2006 ISSUE\02-PROFILES\REVISED UTM 16N\K-17-P-900-A-18-rev2.dwg 3/9/2006 8:34:20 AM EST

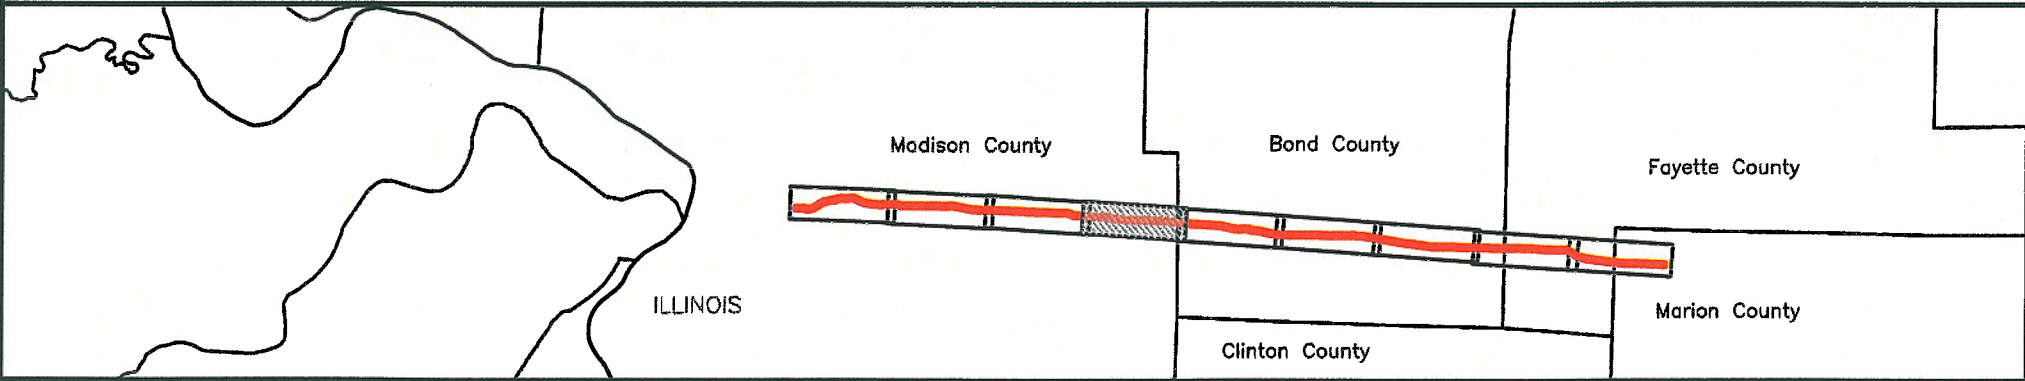

PREPARED BY:
TROW ENGINEERING CONSULTANTS, INC.
 1300 Metropolitan Boulevard, Suite 200
 Tallahassee, Florida 32308
 Phone: 1-850-385-5441
 Fax: 1-850-385-5523





**KEYSTONE PIPELINE PROJECT
 PROPOSED ROUTE BOOK**

MAP PARAMETERS
 PROJECTION: NAD83, UTM: 16N
 SCALE: 1:24000, 1" = 2000'


NO.	REVISION	DATE
0	ISSUED FOR DEPARTMENT OF STATE FILING	MAR 13.06
DRAWING NUMBER	DRAWN BY	CHECKED BY
K-17-P-900-A-0005	BEK	BLS

PROJECT: 50388E
 SHEET: **0188**
 LAST PLOT DATE:
 Tue, 21 Mar 2006 - 12:07pm

ELEVATIONS SHOWN IN FEET

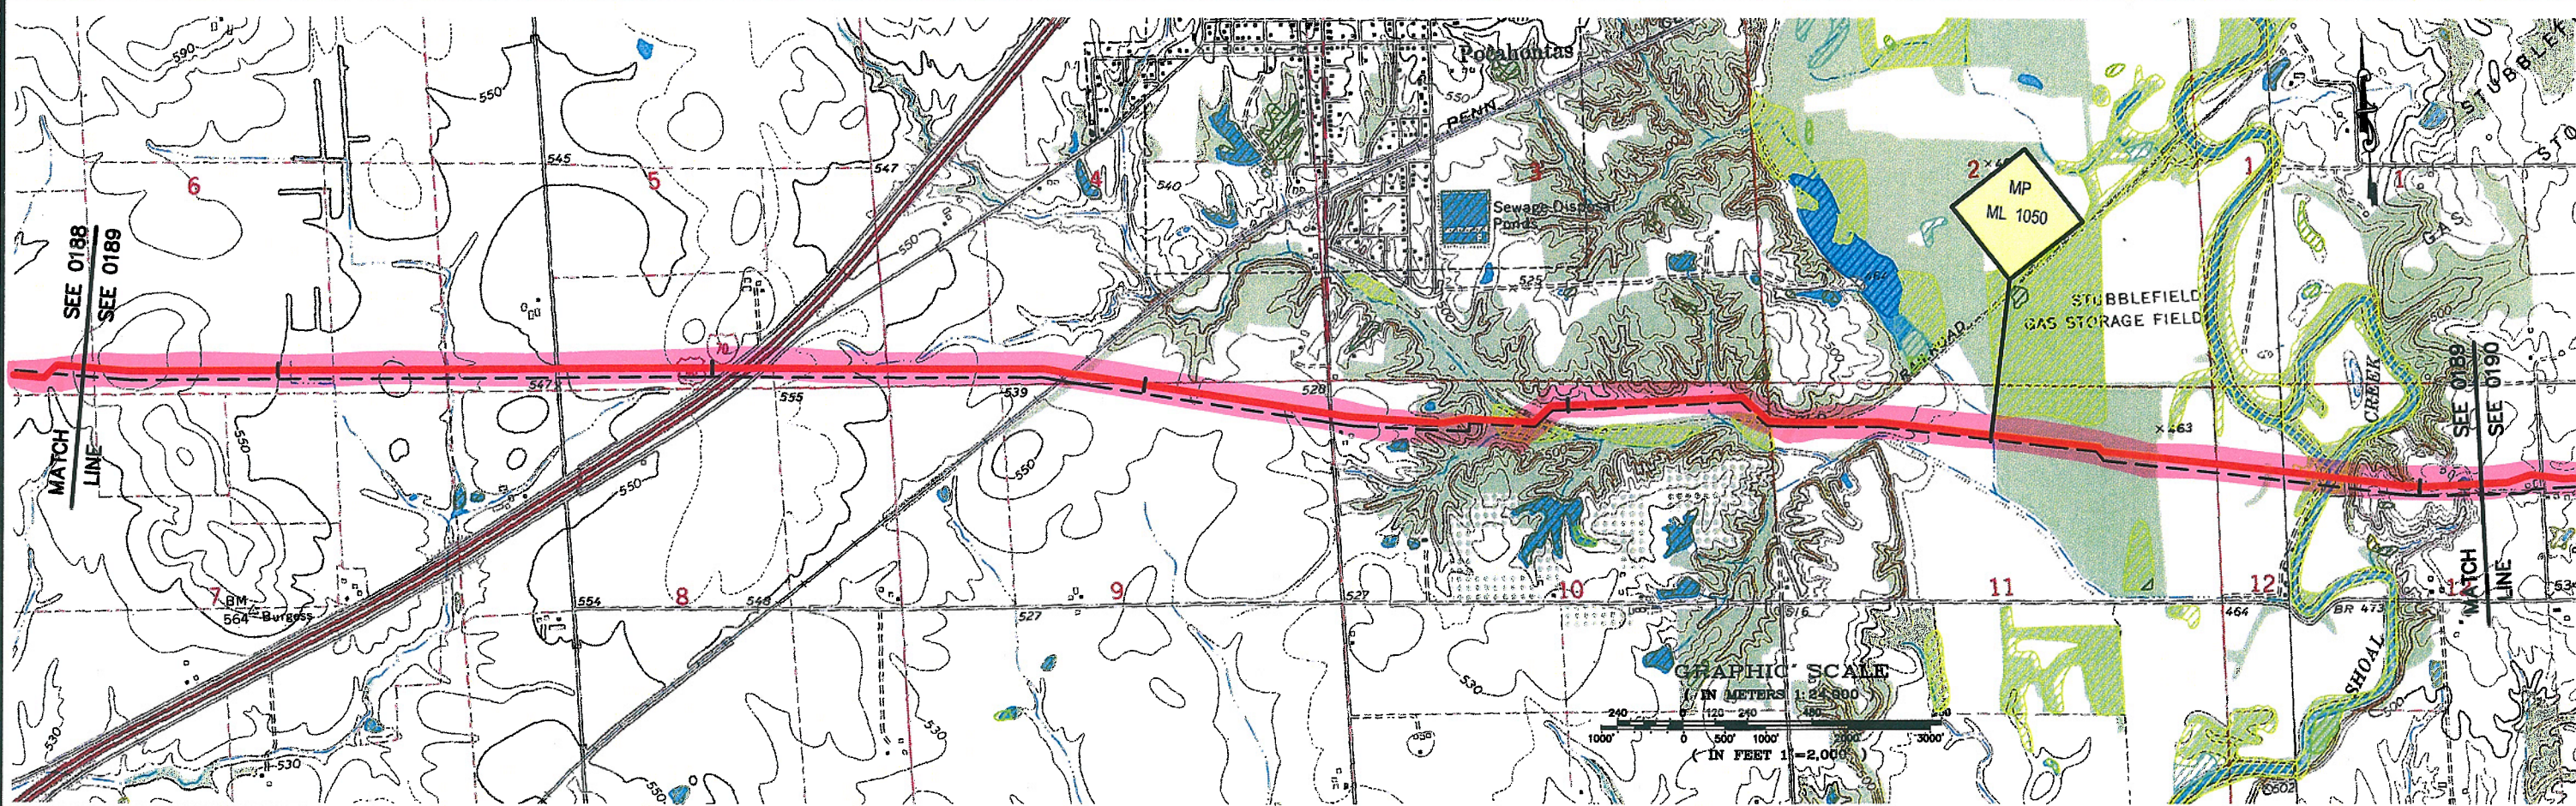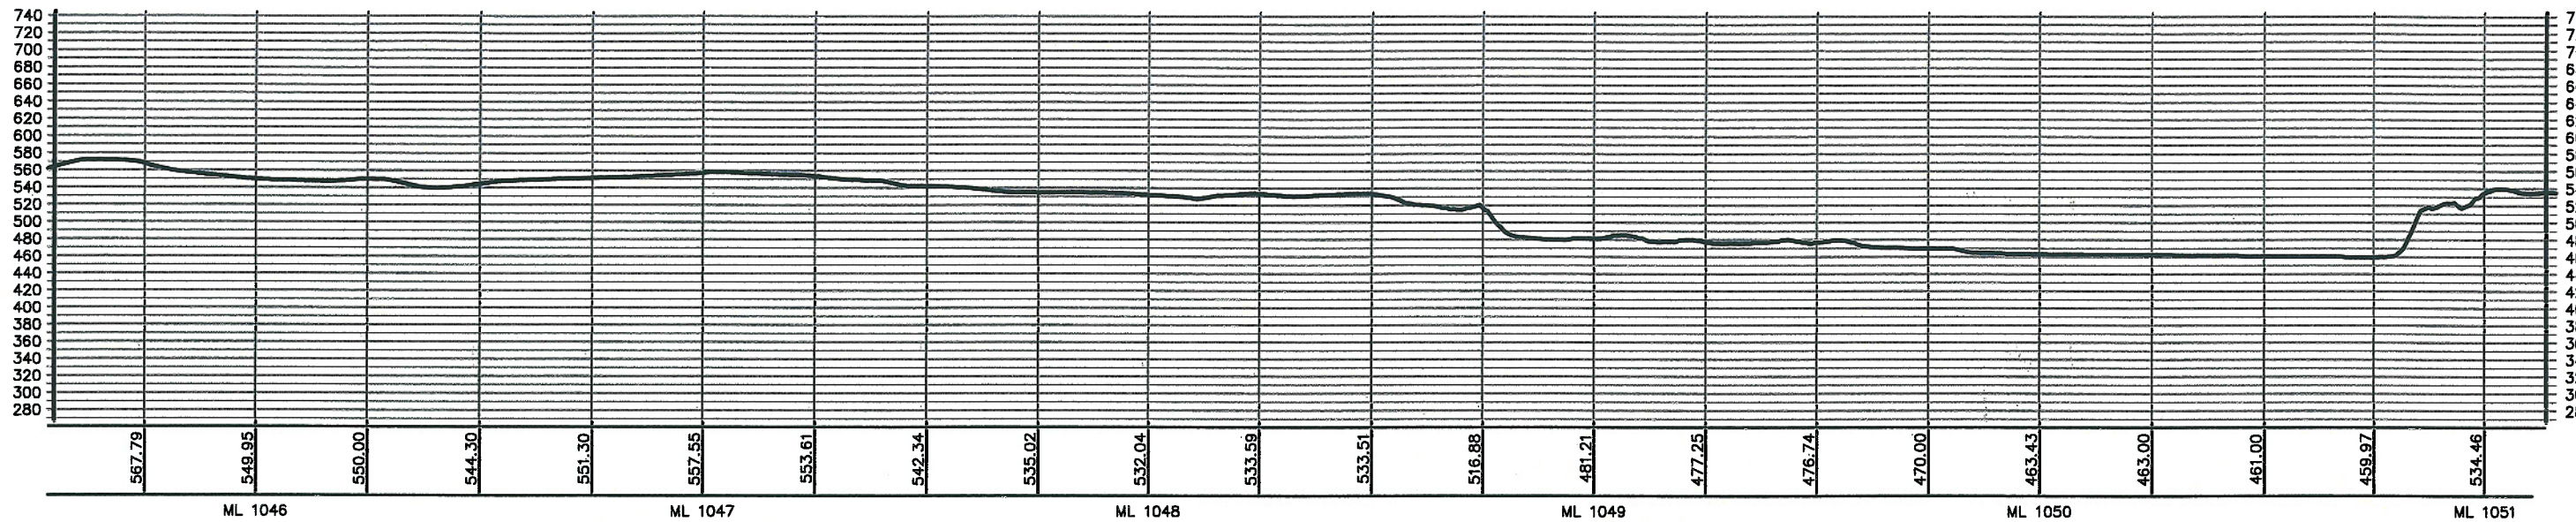

K:\Drawings\50388E\KEYSTONE\DRAWING FILES\DRAWINGS\24K MAP BOOKS\MAR 2006 ISSUE\02-PROFILES\Revised UTM 16N\K-17-P-900-A-189-mp2.dwg 3/8/2006 8:34:20 AM EST

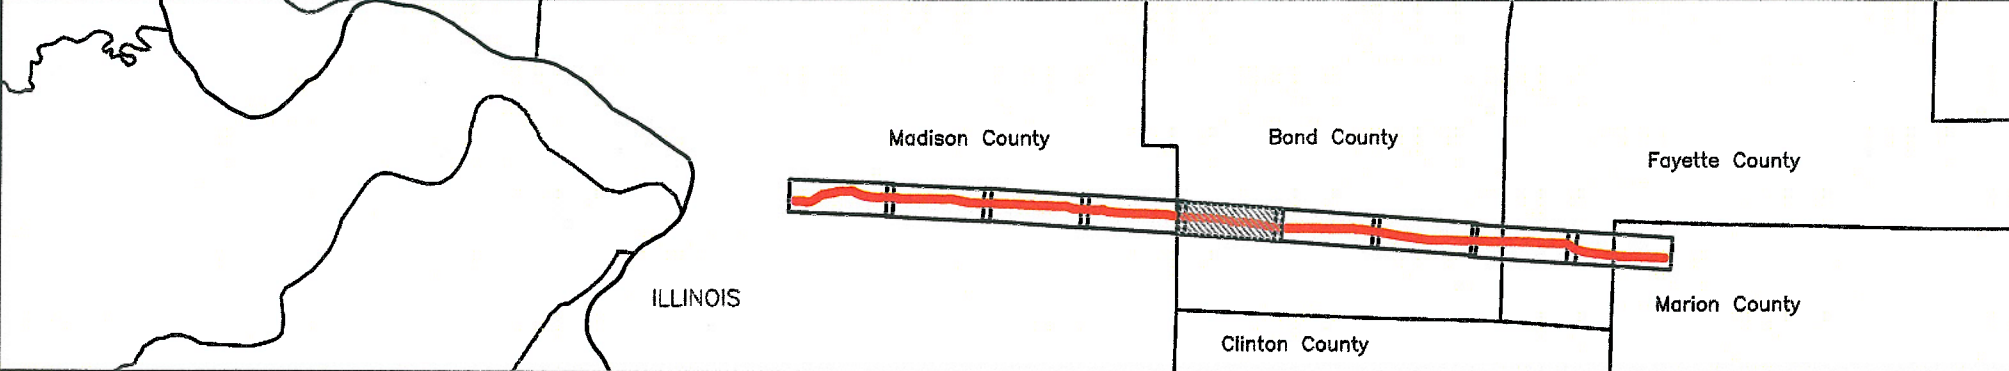

PREPARED BY:
TROW ENGINEERING CONSULTANTS, INC.
1300 Metropolitan Boulevard, Suite 200
Tallahassee, Florida 32308
Phone: 1-850-385-5441
Fax: 1-850-385-5523



**KEYSTONE PIPELINE PROJECT
PROPOSED ROUTE BOOK**

MAP PARAMETERS
PROJECTION: NAD83, UTM: 16N
SCALE: 1:24000, 1" = 2000'

NO.	REVISION	DATE
0	ISSUED FOR DEPARTMENT OF STATE FILING	MAR 13.06
DRAWING NUMBER	DRAWN BY	CHECKED BY
K-17-P-900-A-0006	BEK	SS

PROJECT: 50388E	SHEET: 0189
APPROVED BY: RG	LAST PLOT DATE: Mon, 20 Mar 2006 - 6:56pm