



ELEVATIONS SHOWN IN FEET - VERTICAL = 10x HORIZONTAL

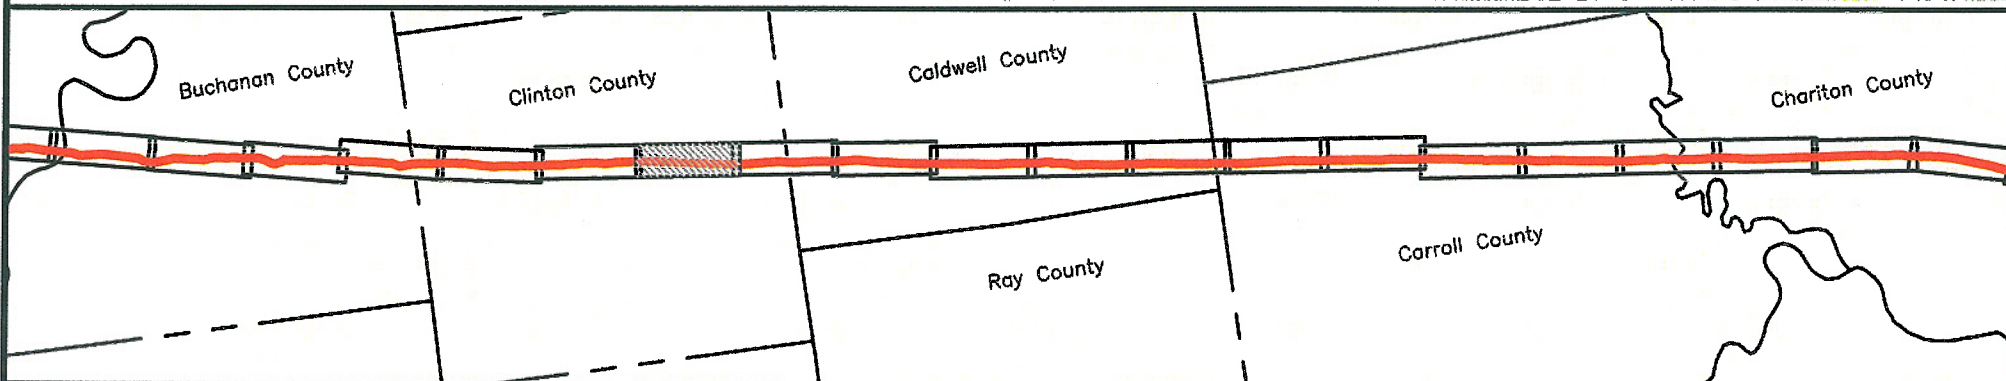

Trow

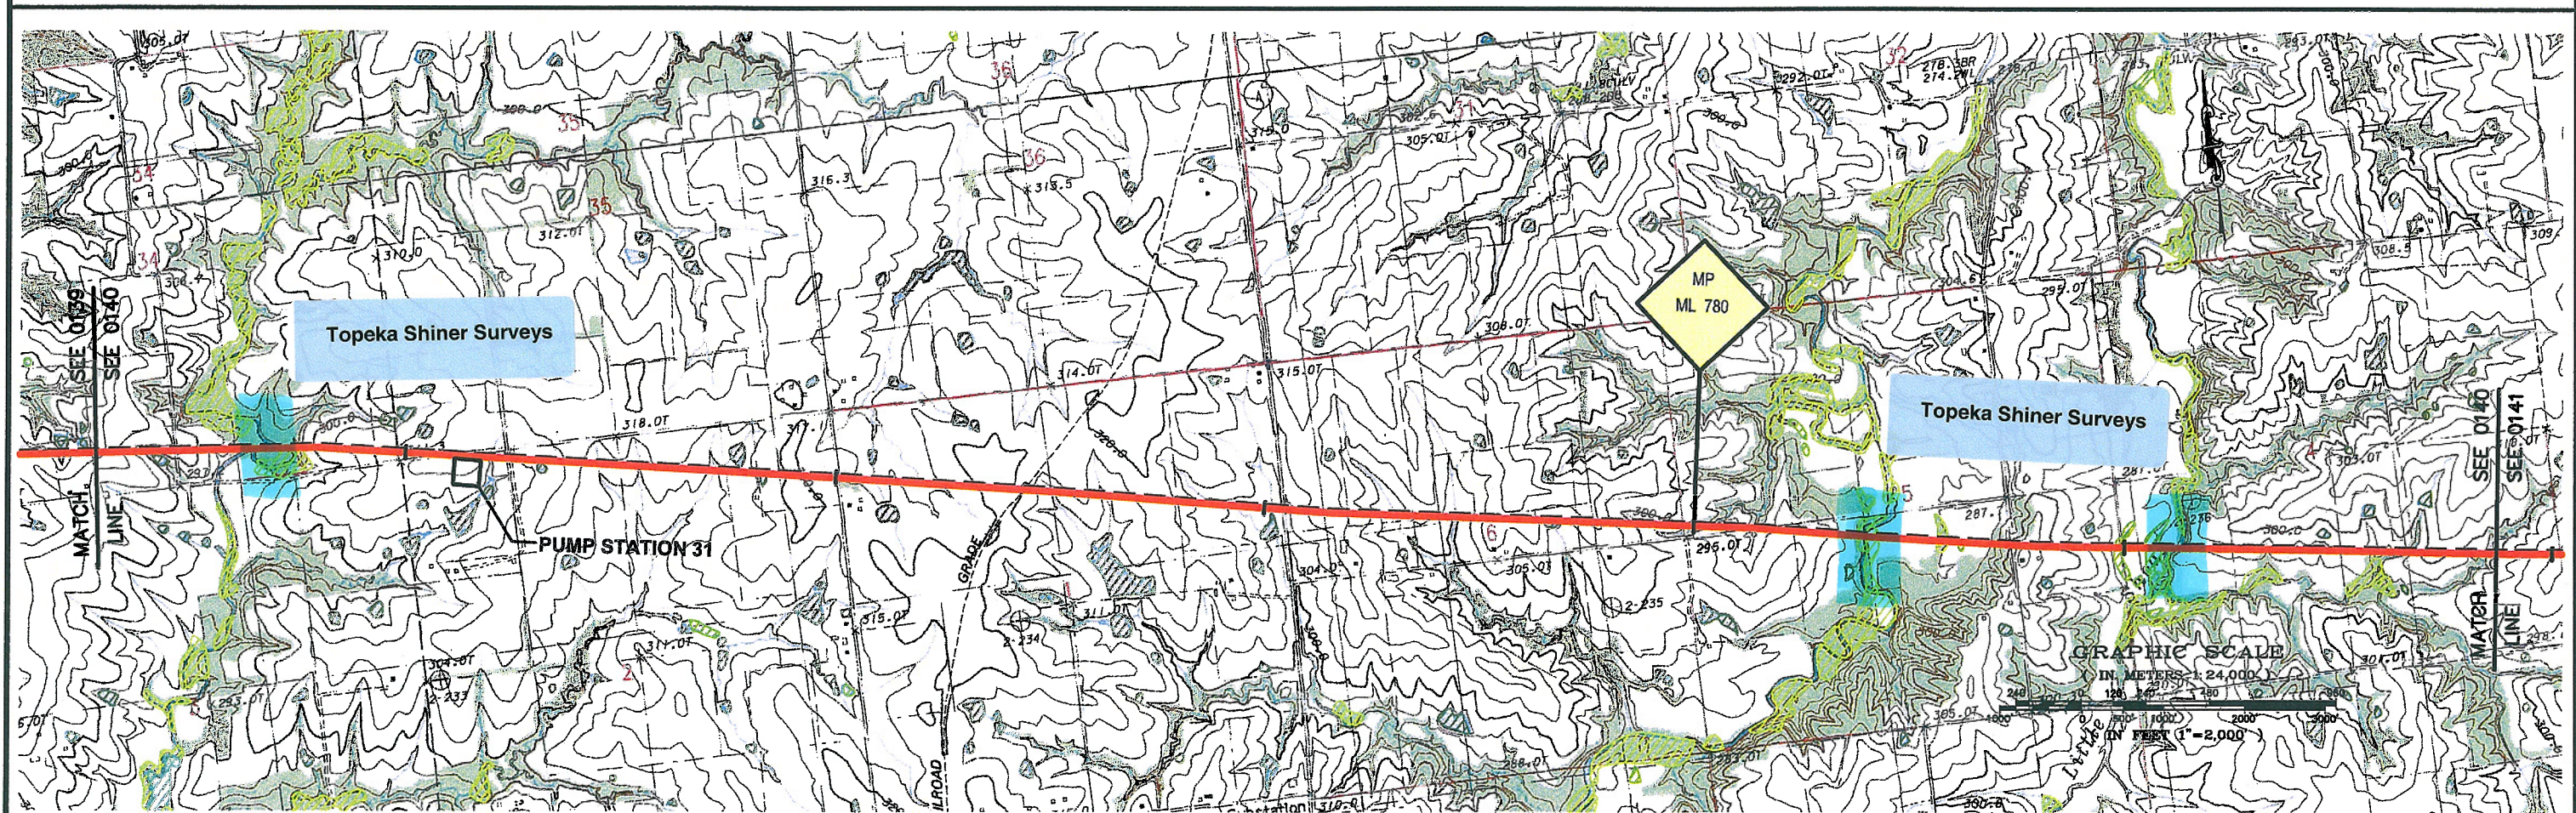

TransCanada
In business to deliver

KEYSTONE PIPELINE PROJECT PROPOSED ROUTE BOOK

MAP PARAMETERS
PROJECTION: NAD83, UTM: 15N
SCALE: 1:24,000; 1" = 2,000'

PROJECT: 502885



SHEET:

0140

LAST PLOT DATE:
Sun, 19 Mar 2006 - 5:15pm

0	ISSUED FOR DEPARTMENT OF STATE FILING		MAR.13.06
DRAWING NUMBER		DRAWN BY	CHECKED BY
K-29-P-900-A-0007		AH	BLS

ELEVATIONS SHOWN IN FEET - VERTICAL = 10x HORIZONTAL

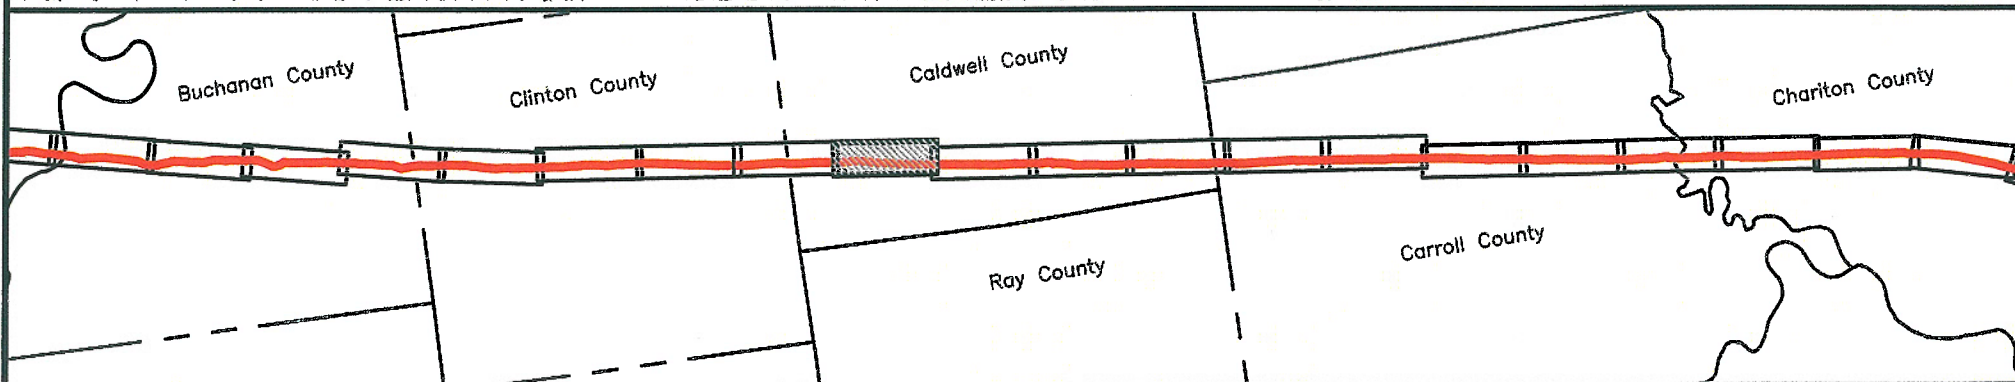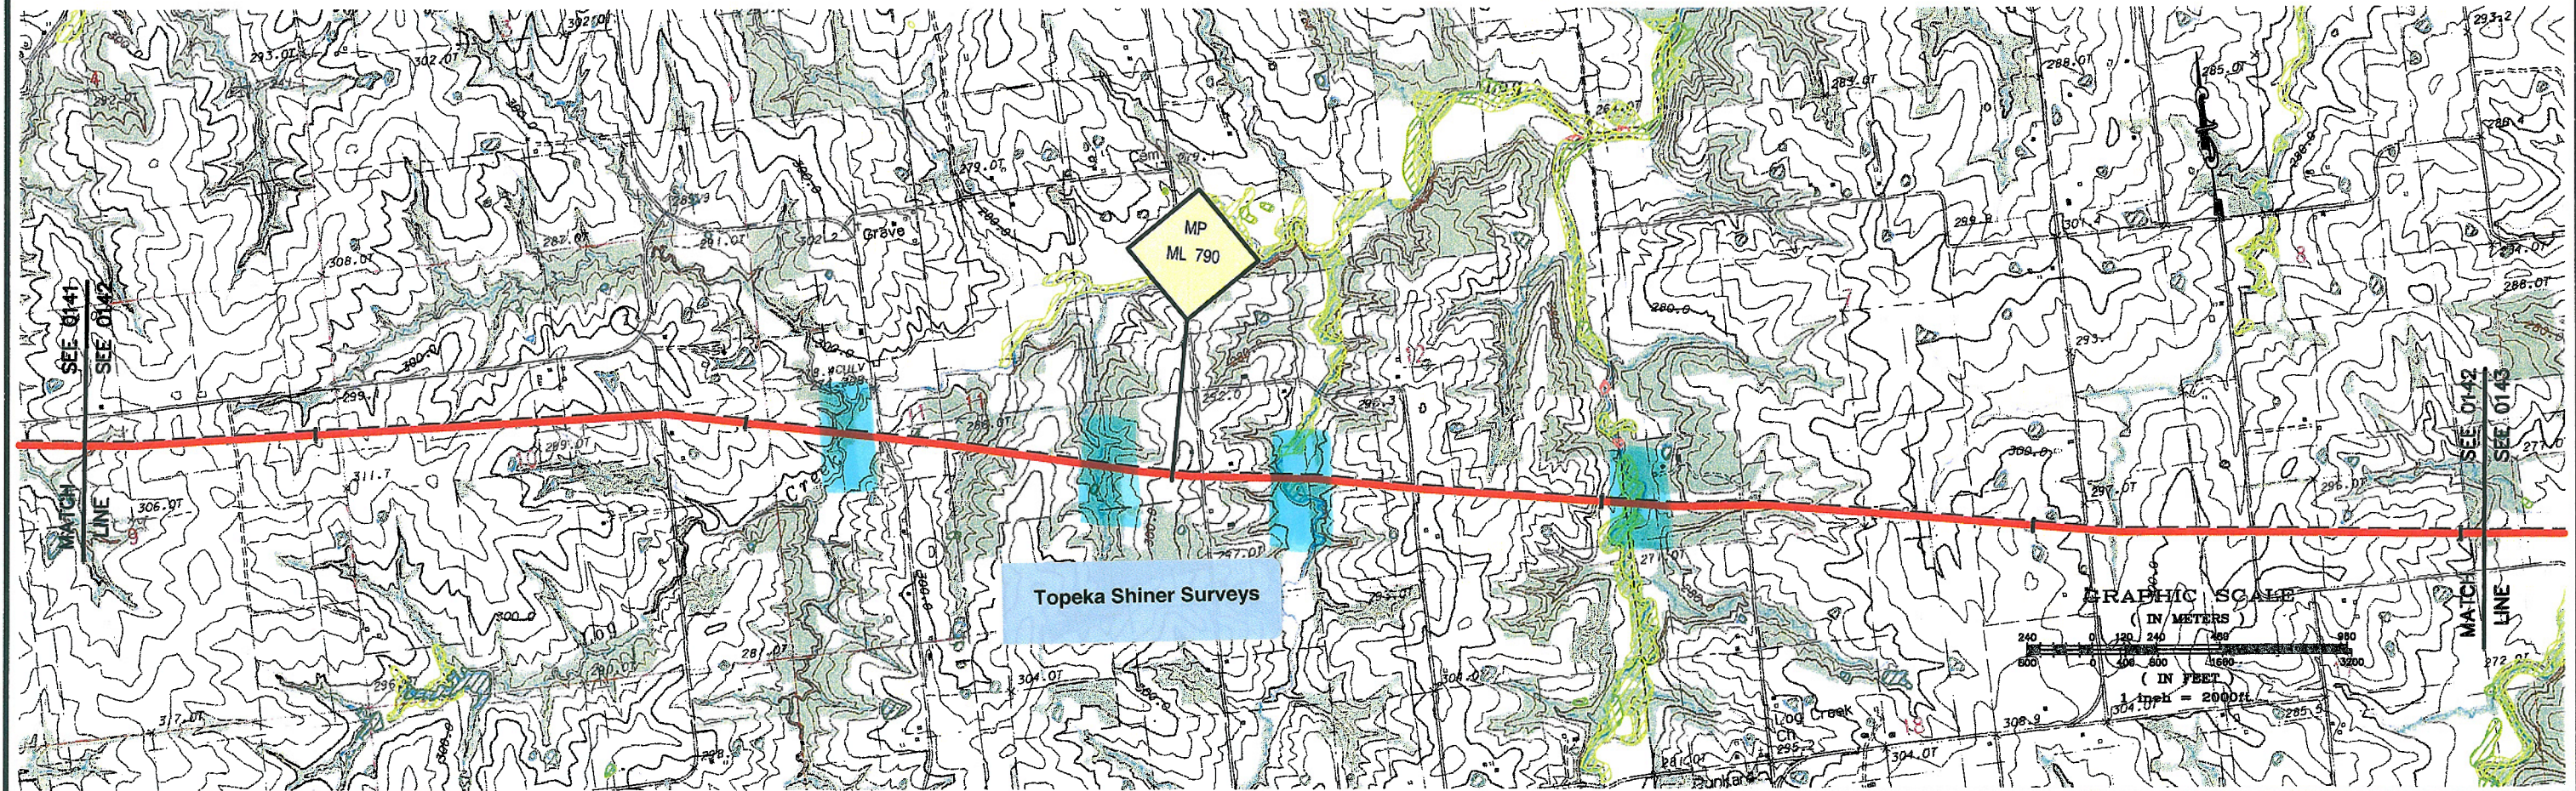

Trow



KEYSTONE PIPELINE PROJECT PROPOSED ROUTE BOOK

MAP PARAMETERS
PROJECTION: NAD83, UTM: 15N
SCALE: 1:24,000; 1" = 2,000'

PROJECT:	50388E
----------	--------




SHEET:

0142

LAST PLOT DATE:
Wed, 08 Mar 2006 - 4:58pm

C:\Drawings\50388A KEYSTONE\DRAWING FILES\DRAWINGS\24K MAP BOOKS\JAN 2006 ISSUE\K-29-P-900-A-134-REV2.dwg 1/15/2006 3:37:44 PM EST

ELEVATIONS SHOWN IN FEET - VERTICAL = 10x HORIZONTAL

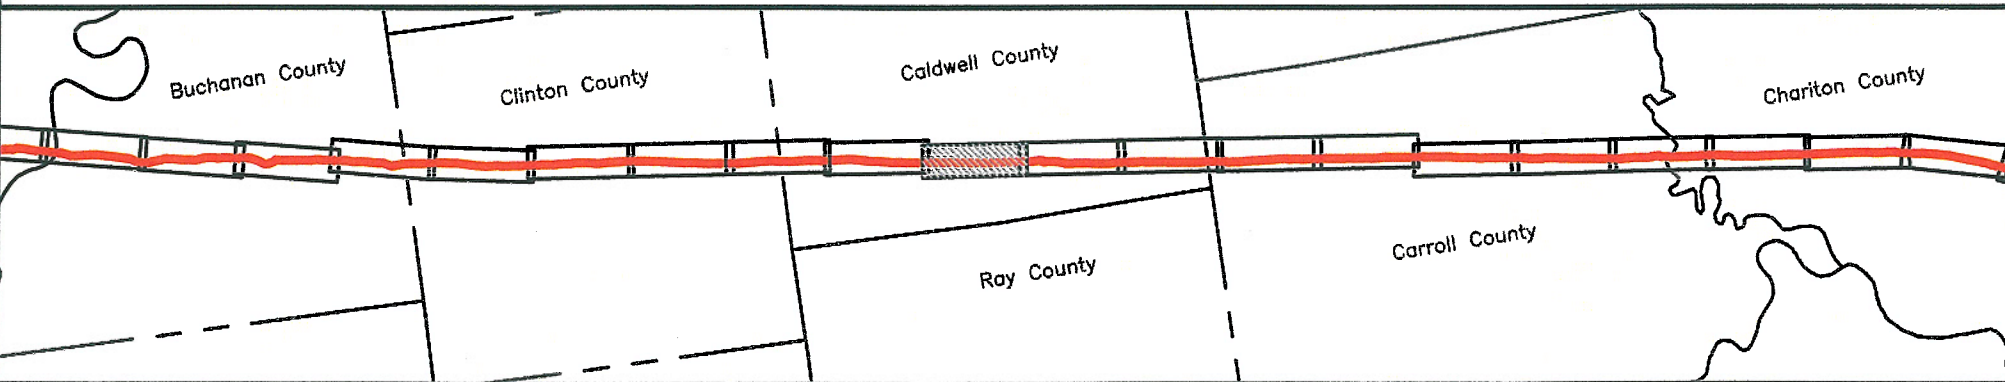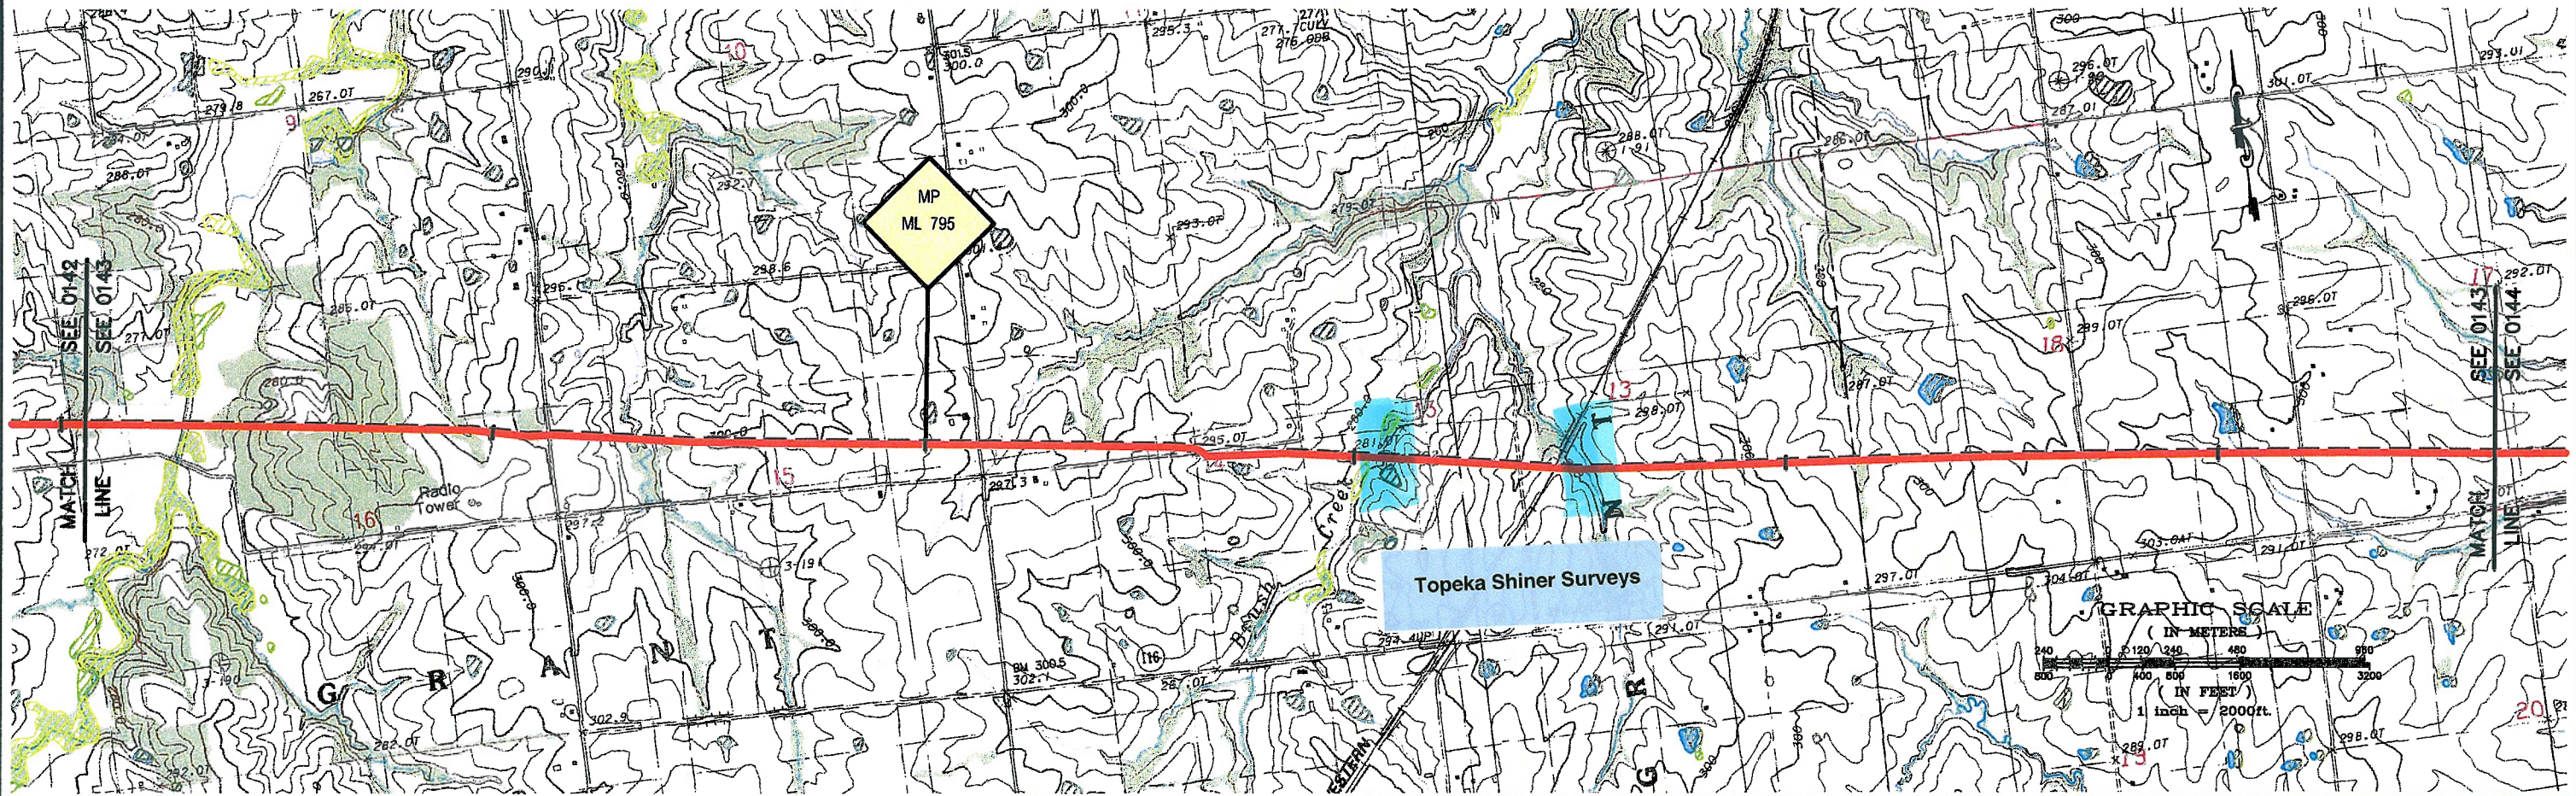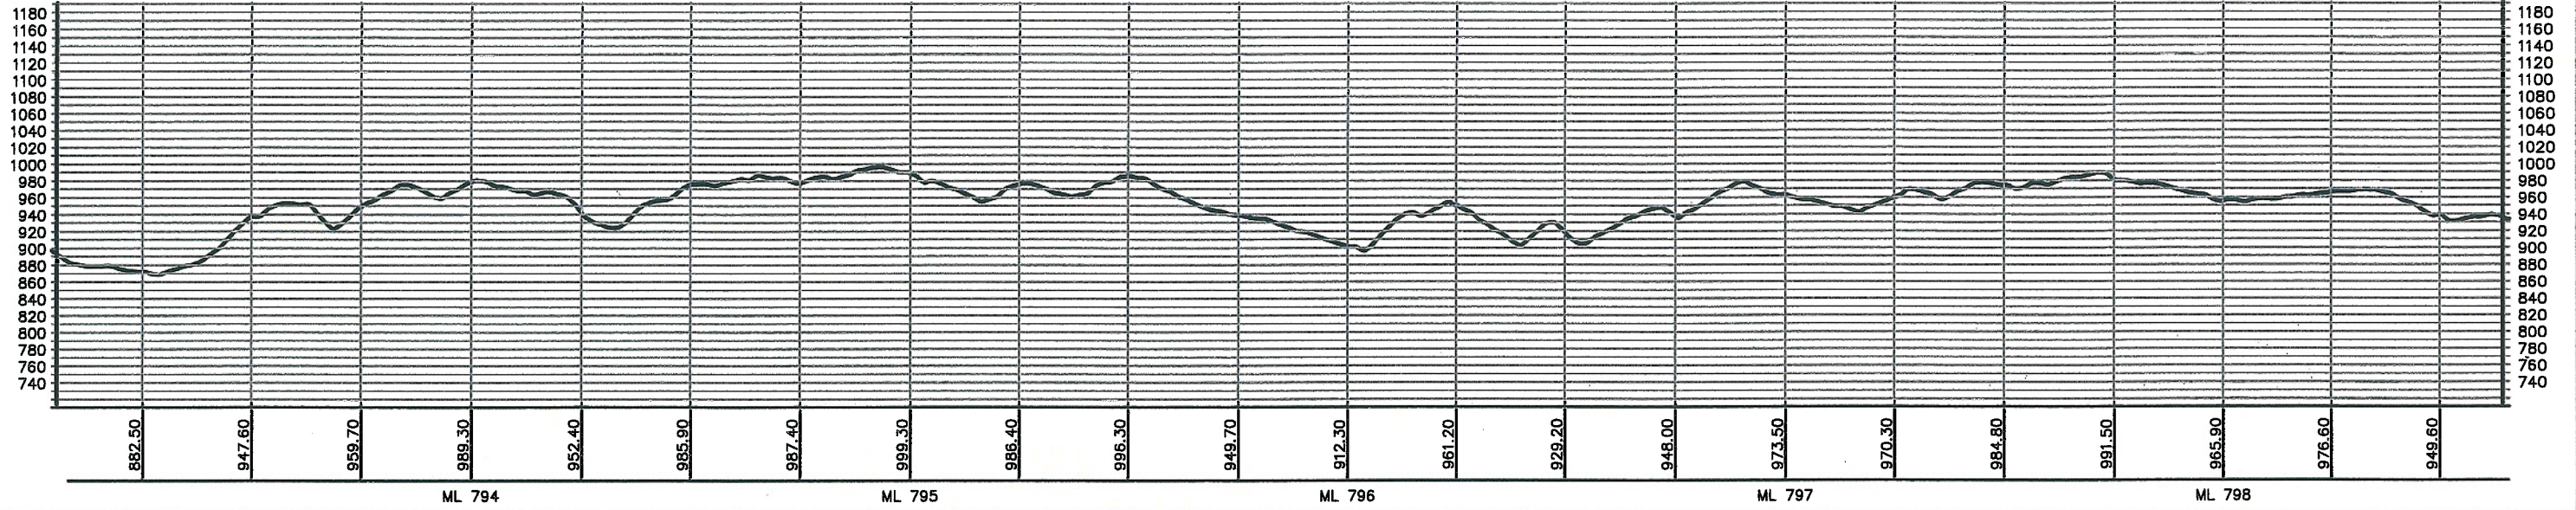

PREPARED BY:
TROW ENGINEERING CONSULTANTS, INC.
1300 Metropolitan Boulevard, Suite 200
Tallahassee, Florida 32308
Phone: 1-850-385-5441
Fax: 1-850-385-5523


Trow


TransCanada
In business to deliver

**KEYSTONE PIPELINE PROJECT
PROPOSED ROUTE BOOK**


MAP PARAMETERS
PROJECTION: NAD83, UTM: 15N
SCALE: 1:24,000; 1" = 2,000'

NO.	REVISION	DATE
0	ISSUED FOR DEPARTMENT OF STATE FILING	MAR.13.06

DRAWING NUMBER	DRAWN BY	CHECKED BY	APPROVED BY
K-29-P-900-A-0010	AH	BLS	RG

PROJECT: 50388E
SHEET: 0143
LAST PLOT DATE: Wed, 08 Mar 2006 - 5:18pm

ELEVATIONS SHOWN IN FEET - VERTICAL = 10x HORIZONTAL

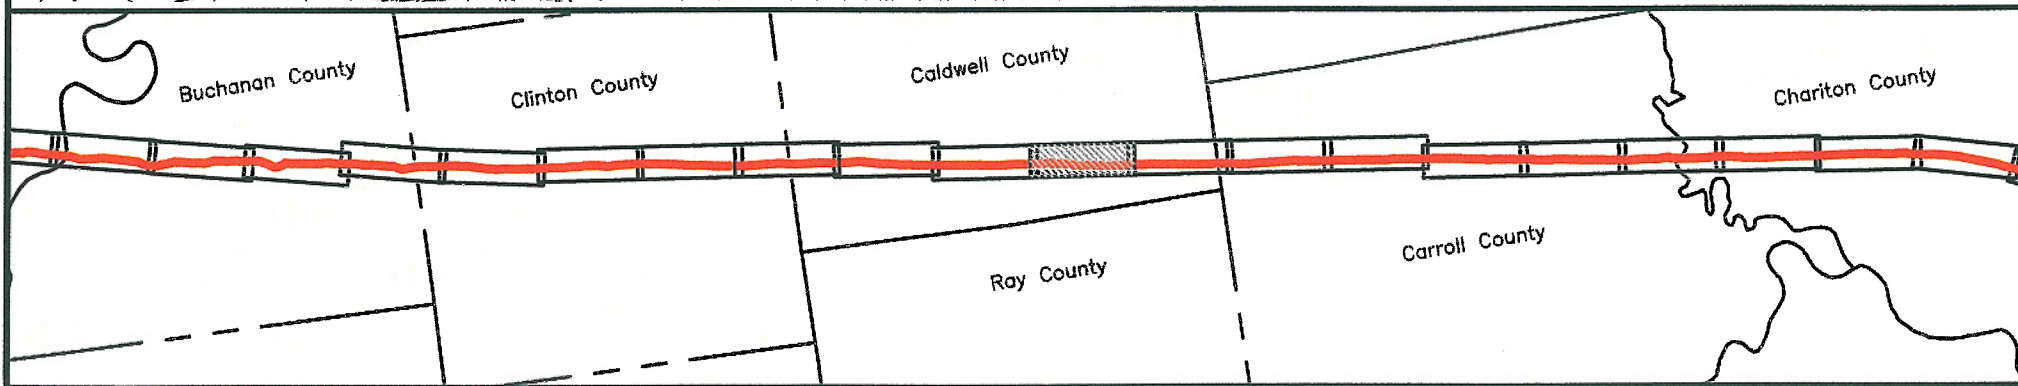

Trow



MAP PARAMETERS
PROJECTION: NAD83, UTM: 15N
SCALE: 1:24,000; 1" = 2,000'

50388E

APPROVED BY

100

0144

LAST PLOT DATE:

Wed, 08 Mar 2006 - 4:58pm