

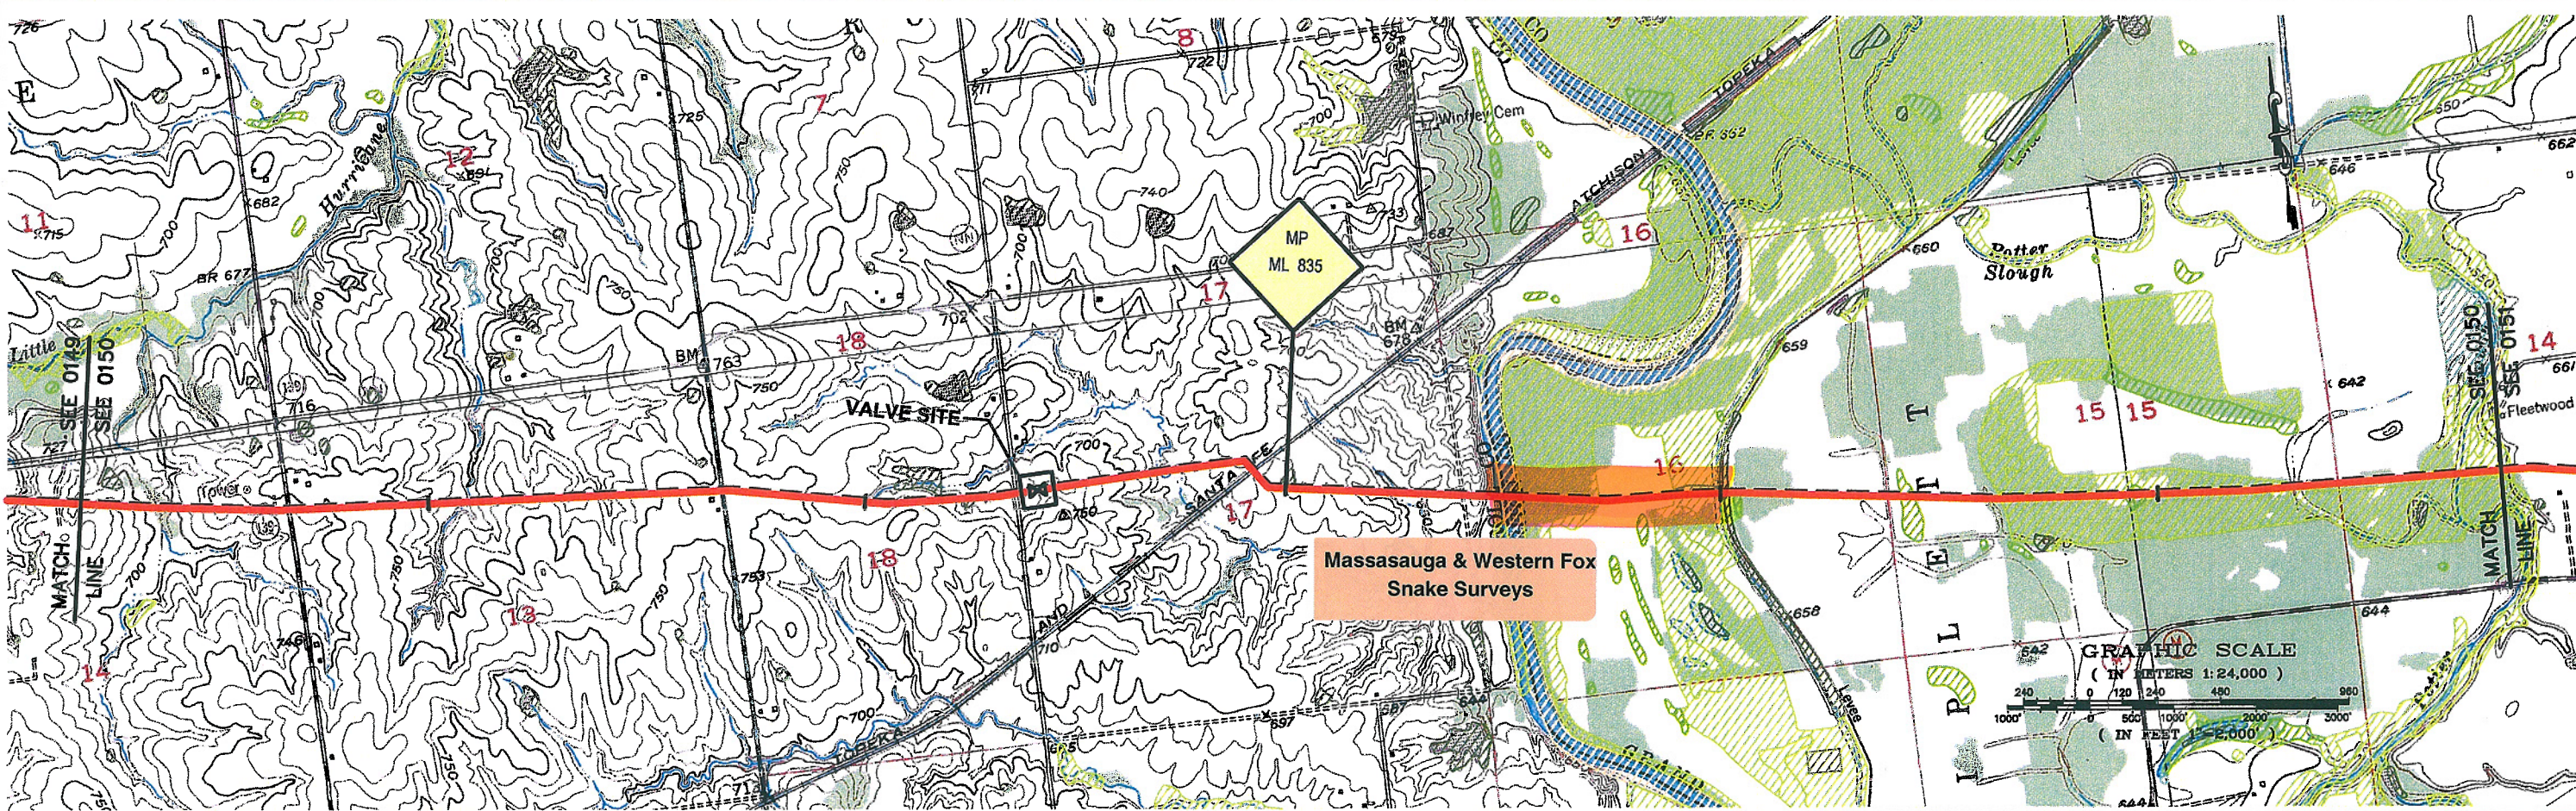


ELEVATIONS SHOWN IN FEET - VERTICAL = 10x HORIZONTAL

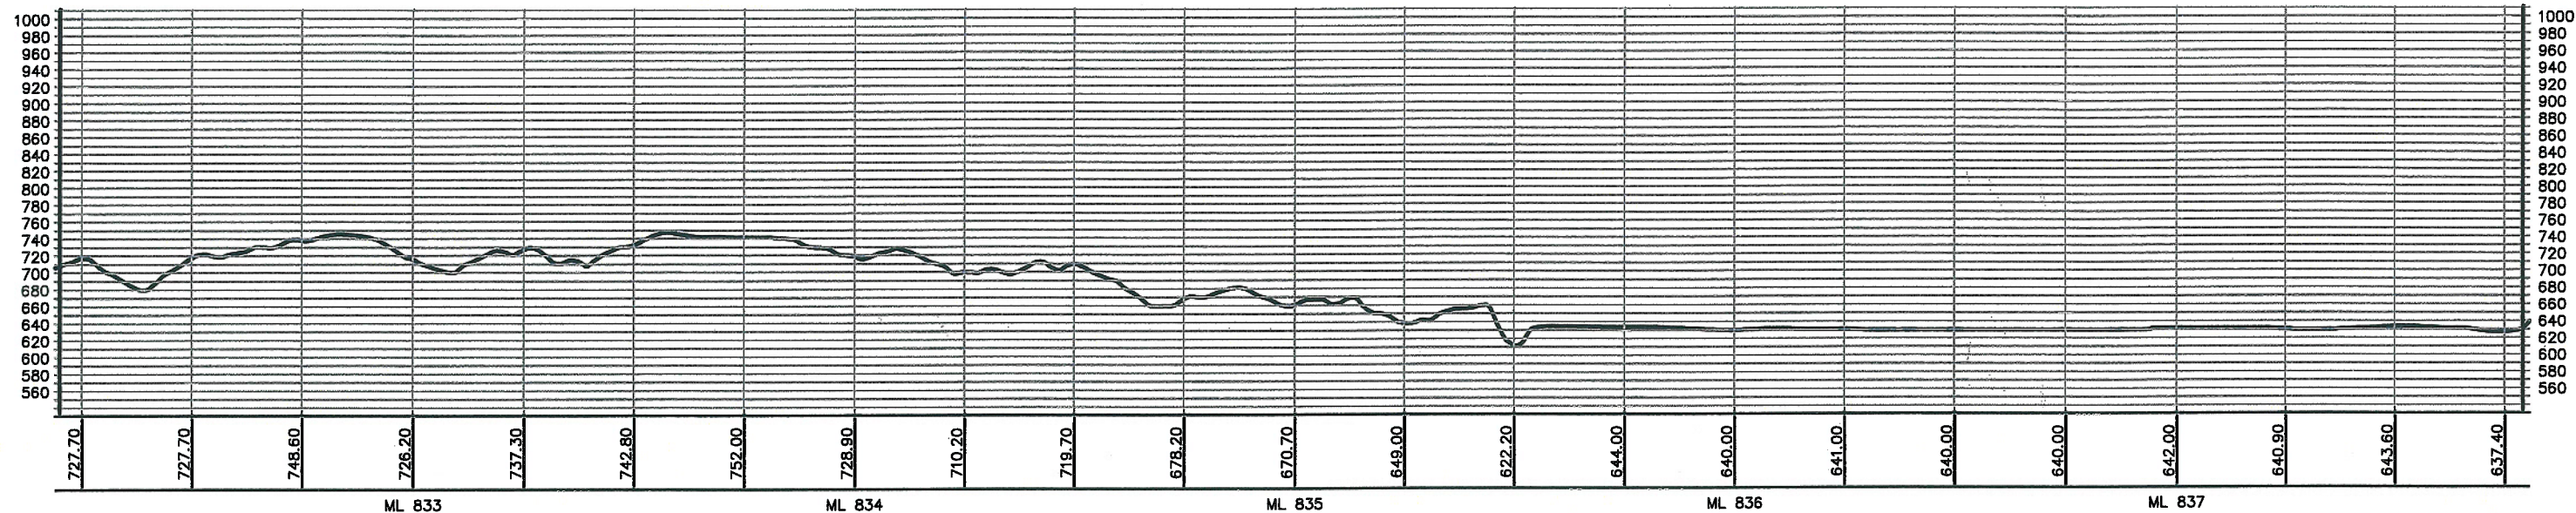

Massasauga & Western Fox Snake Surveys

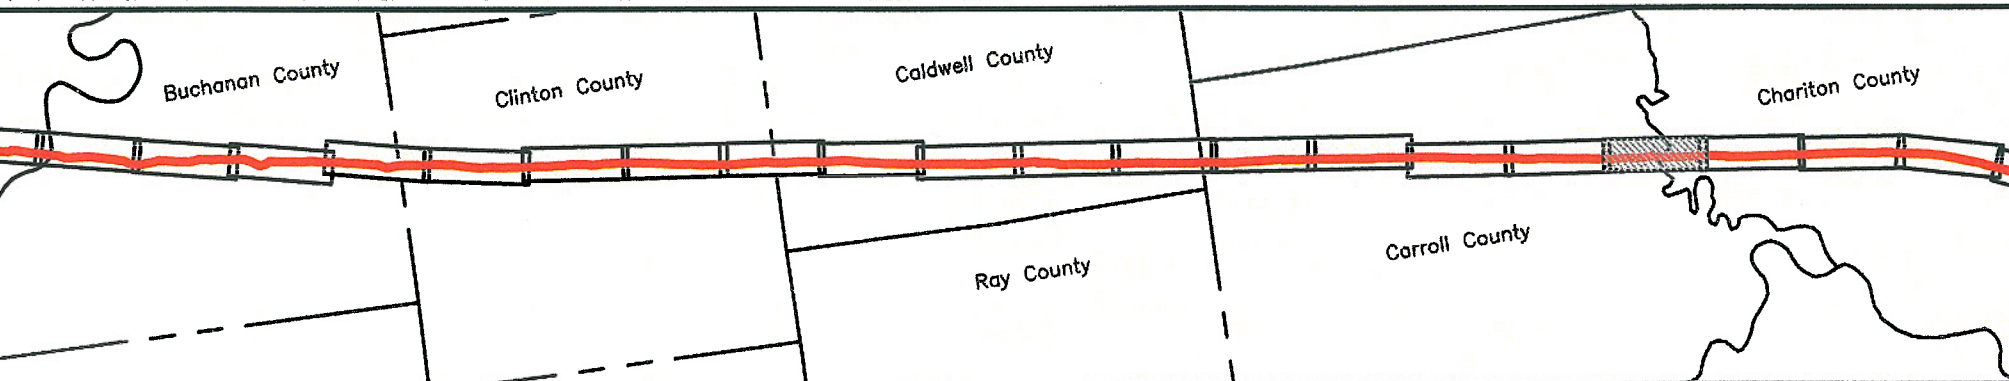

PREPARED BY:
TROW ENGINEERING CONSULTANTS, INC.
 1300 Metropolitan Boulevard, Suite 200
 Tallahassee, Florida 32308
 Phone: 1-850-385-5441
 Fax: 1-850-385-5523

TransCanada
 In business to deliver

**KEYSTONE PIPELINE PROJECT
 PROPOSED ROUTE BOOK**

MAP PARAMETERS
 PROJECTION: NAD83, UTM: 15N
 SCALE: 1:24,000; 1" = 2,000'

NO.	REVISION	DATE




PROJECT: 50388E SHEET: 0150

ISSUED FOR DEPARTMENT OF STATE FILING	MAR.13.06		
DRAWING NUMBER	DRAWN BY	CHECKED BY	APPROVED BY
K-29-P-900-A-0017	AH	BLS	RG

LAST PLOT DATE:
 Mon, 20 Mar 2006 - 11:36am

X:\Drawings\50388A-KEYSTONE\DRAWING FILES\DRAWINGS\24K MAP BOOKS\JAN 2006 ISSUE\K-29-P-900-A-150-REV2.dwg 1/15/2006 3:37:44 PM EST




ELEVATIONS SHOWN IN FEET - VERTICAL = 10x HORIZONTAL

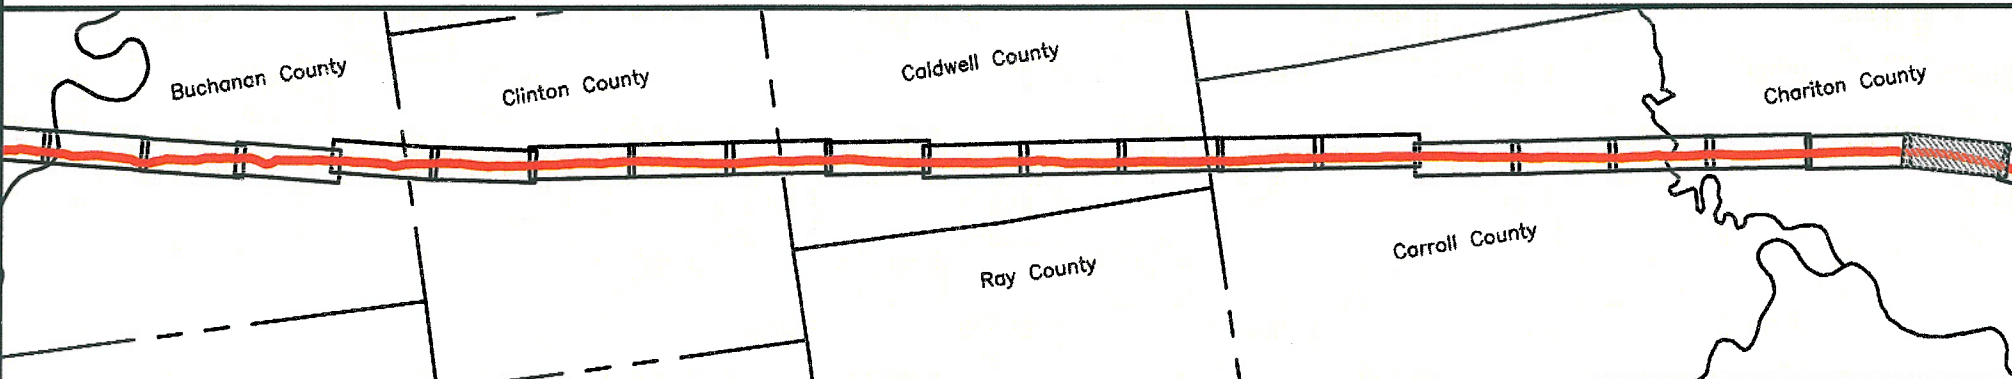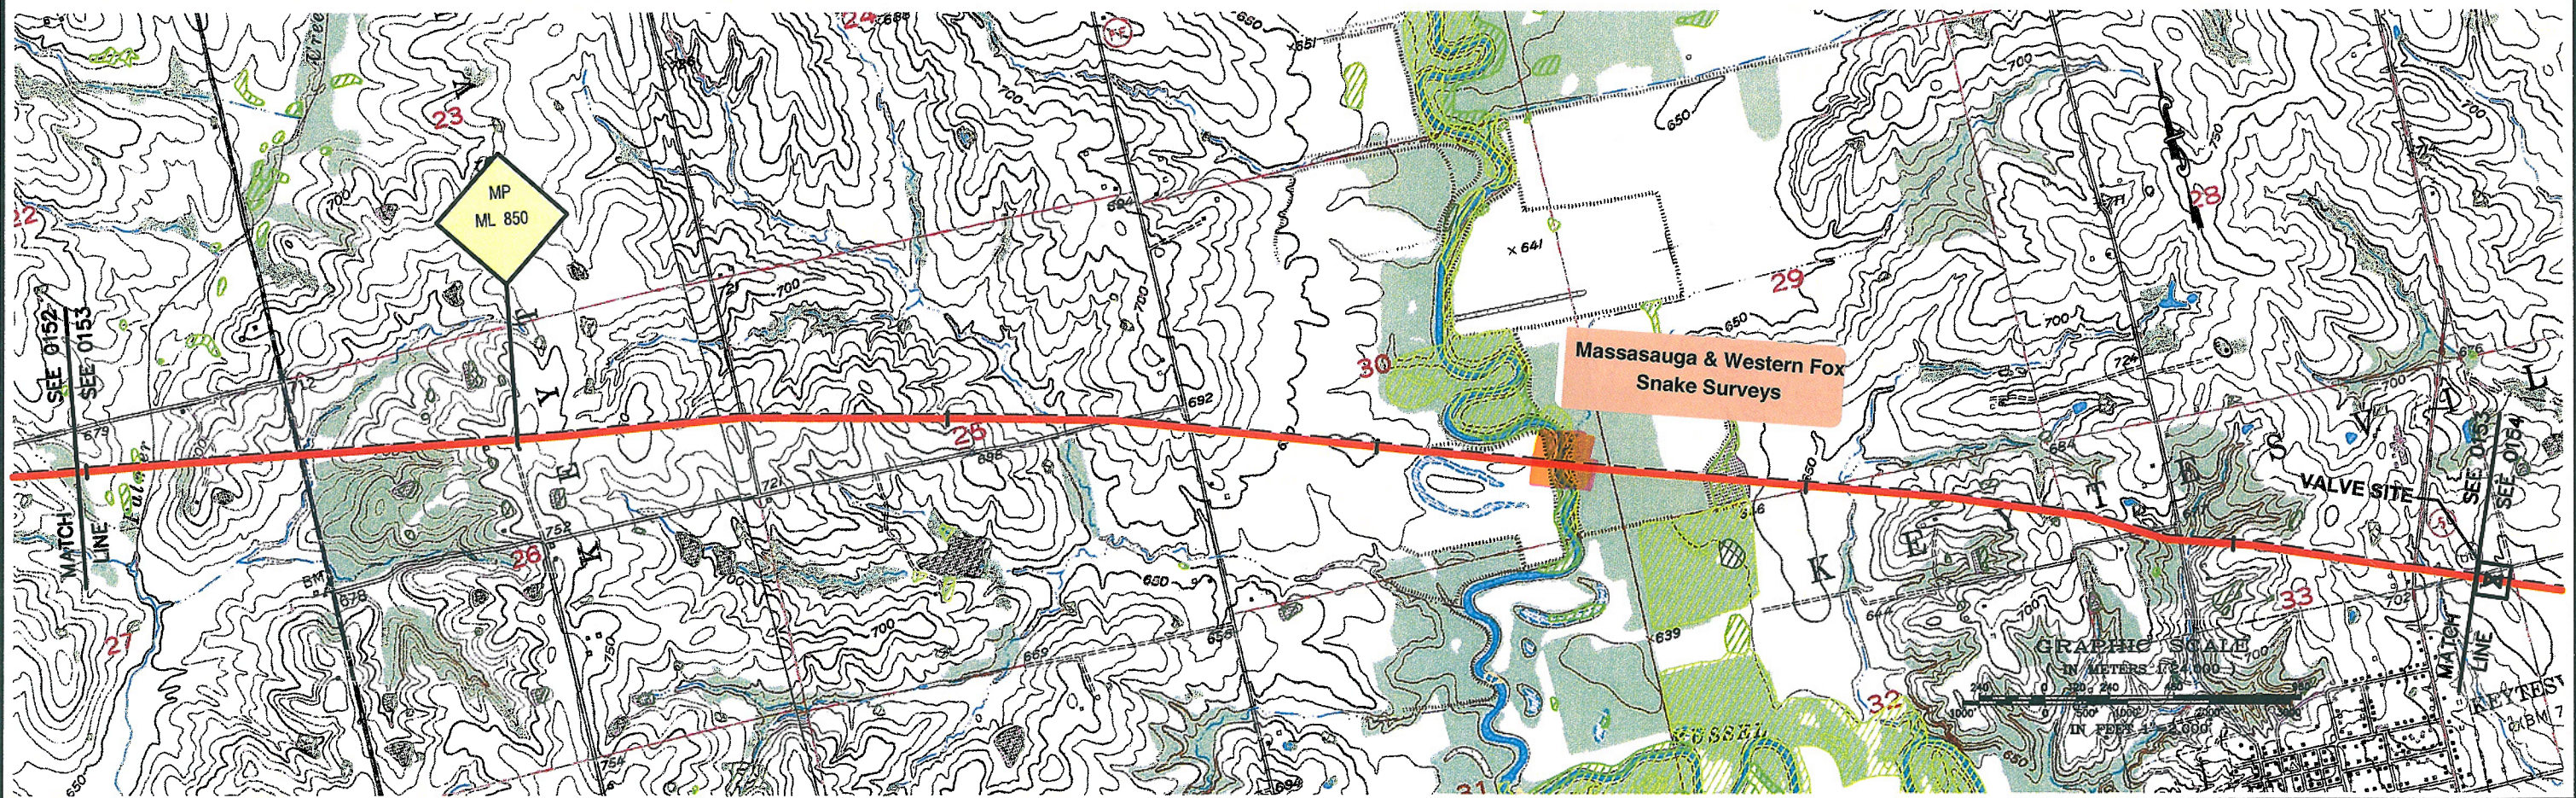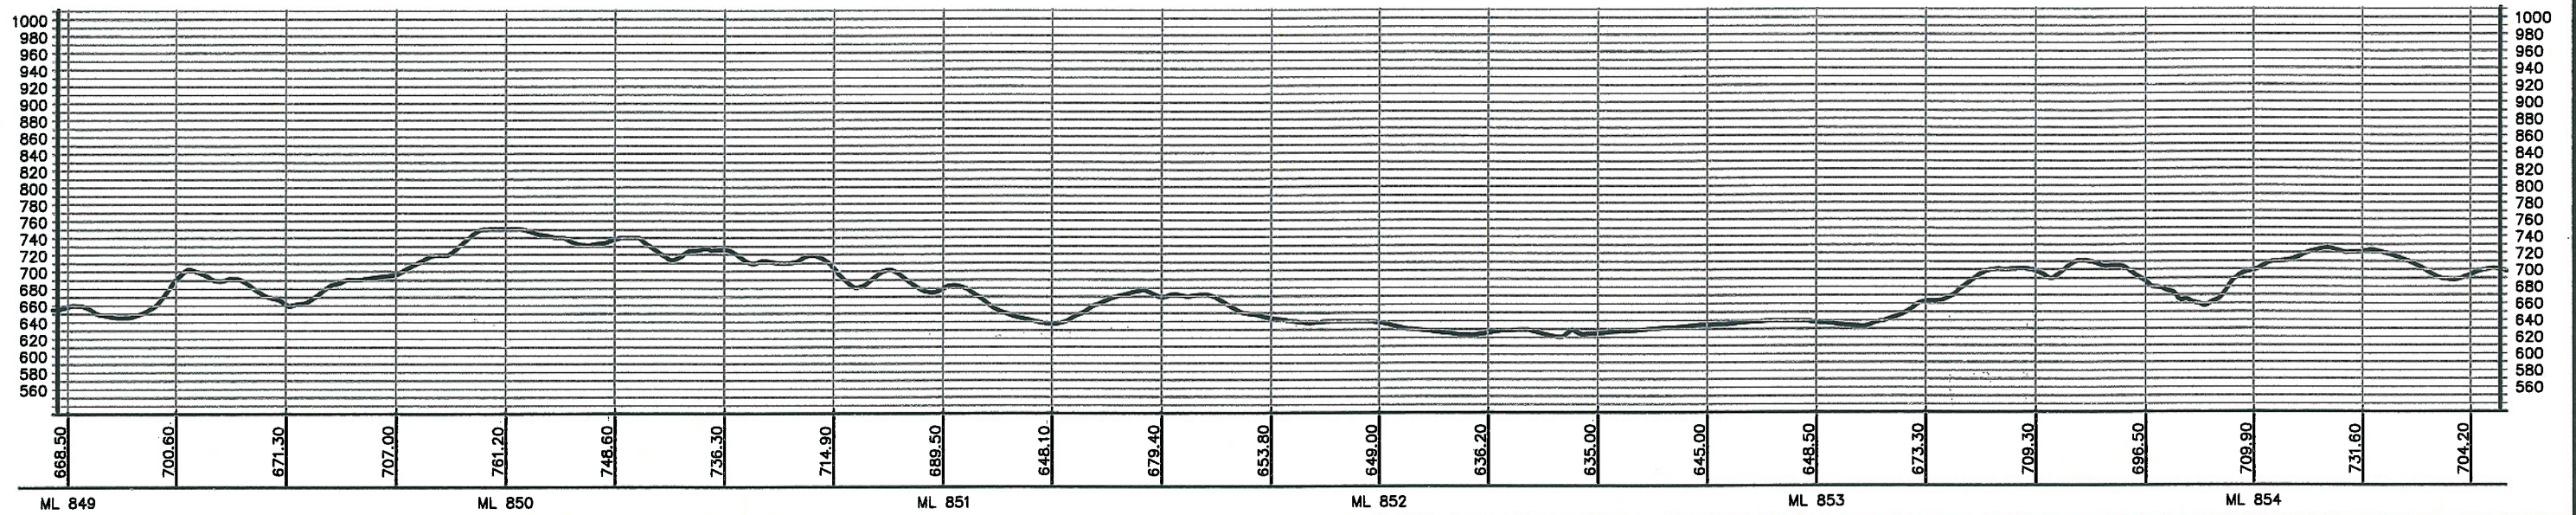

PREPARED BY: TROW ENGINEERING CONSULTANTS, INC. 1300 Metropolitan Boulevard, Suite 200 Tallahassee, Florida 32308 Phone: 1-850-385-5441 Fax: 1-850-385-5523			 Trow	 In business to deliver						
KEYSTONE PIPELINE PROJECT PROPOSED ROUTE BOOK			MAP PARAMETERS PROJECTION: NAD83, UTM: 15N SCALE: 1:24,000; 1" = 2,000'							
<table border="1" style="width: 100%; border-collapse: collapse;"> <thead> <tr> <th style="width: 10%;">NO.</th> <th style="width: 60%;">REVISION</th> <th style="width: 30%;">DATE</th> </tr> </thead> <tbody> <tr> <td> </td> <td> </td> <td> </td> </tr> </tbody> </table>			NO.	REVISION	DATE				PROJECT: 50388E SHEET: 0153	
NO.	REVISION	DATE								
<table border="1" style="width: 100%; border-collapse: collapse;"> <tr> <td style="width: 33%;">ISSUED FOR DEPARTMENT OF STATE FILING</td> <td style="width: 33%;">MAR.13.06</td> <td style="width: 34%;"> </td> </tr> </table>			ISSUED FOR DEPARTMENT OF STATE FILING	MAR.13.06		APPROVED BY: RG				
ISSUED FOR DEPARTMENT OF STATE FILING	MAR.13.06									
<table border="1" style="width: 100%; border-collapse: collapse;"> <tr> <th style="width: 33%;">DRAWING NUMBER</th> <th style="width: 33%;">DRAWN BY</th> <th style="width: 34%;">CHECKED BY</th> </tr> <tr> <td>K-29-P-900-A-0020</td> <td>AH</td> <td>BLS</td> </tr> </table>			DRAWING NUMBER	DRAWN BY	CHECKED BY	K-29-P-900-A-0020	AH	BLS	LAST PLOT DATE: Mon, 20 Mar 2006 - 11:46am	
DRAWING NUMBER	DRAWN BY	CHECKED BY								
K-29-P-900-A-0020	AH	BLS								

X:\Drawings\50388A_KEystone\DRAWING FILES\DRAWINGS\24K MAP BOOKS\JAN 2006 ISSUE\K-29-P-900-A-150-REV2.dwg 1/15/2006 3:37:44 PM EST

ELEVATIONS SHOWN IN FEET - VERTICAL = 10x HORIZONTAL

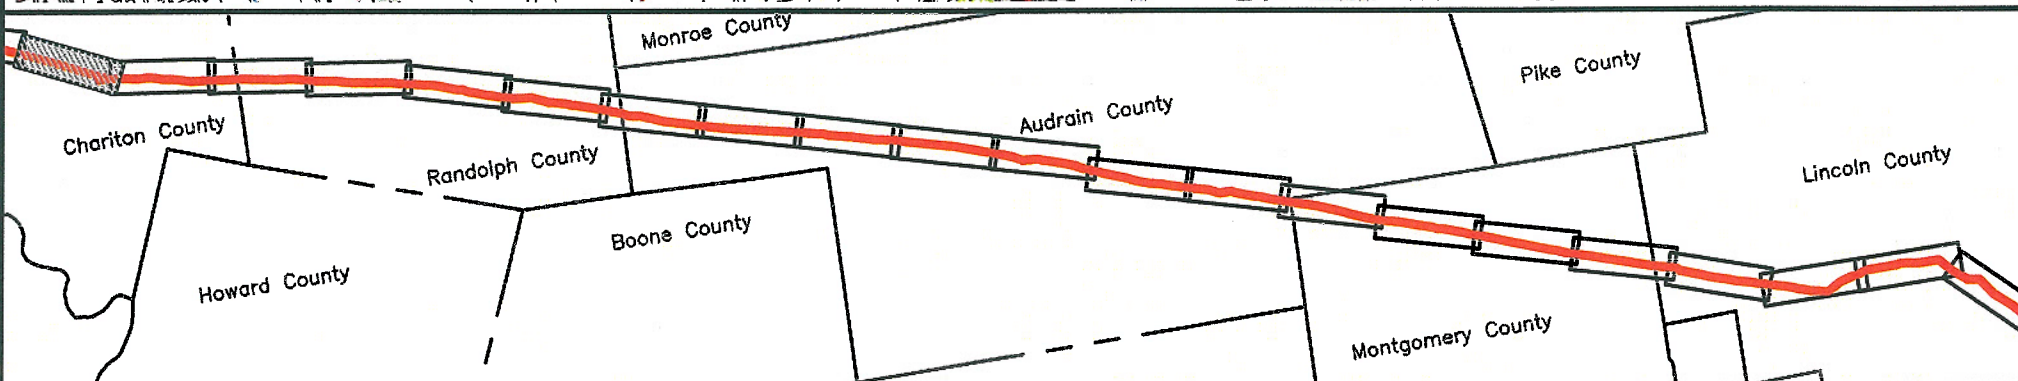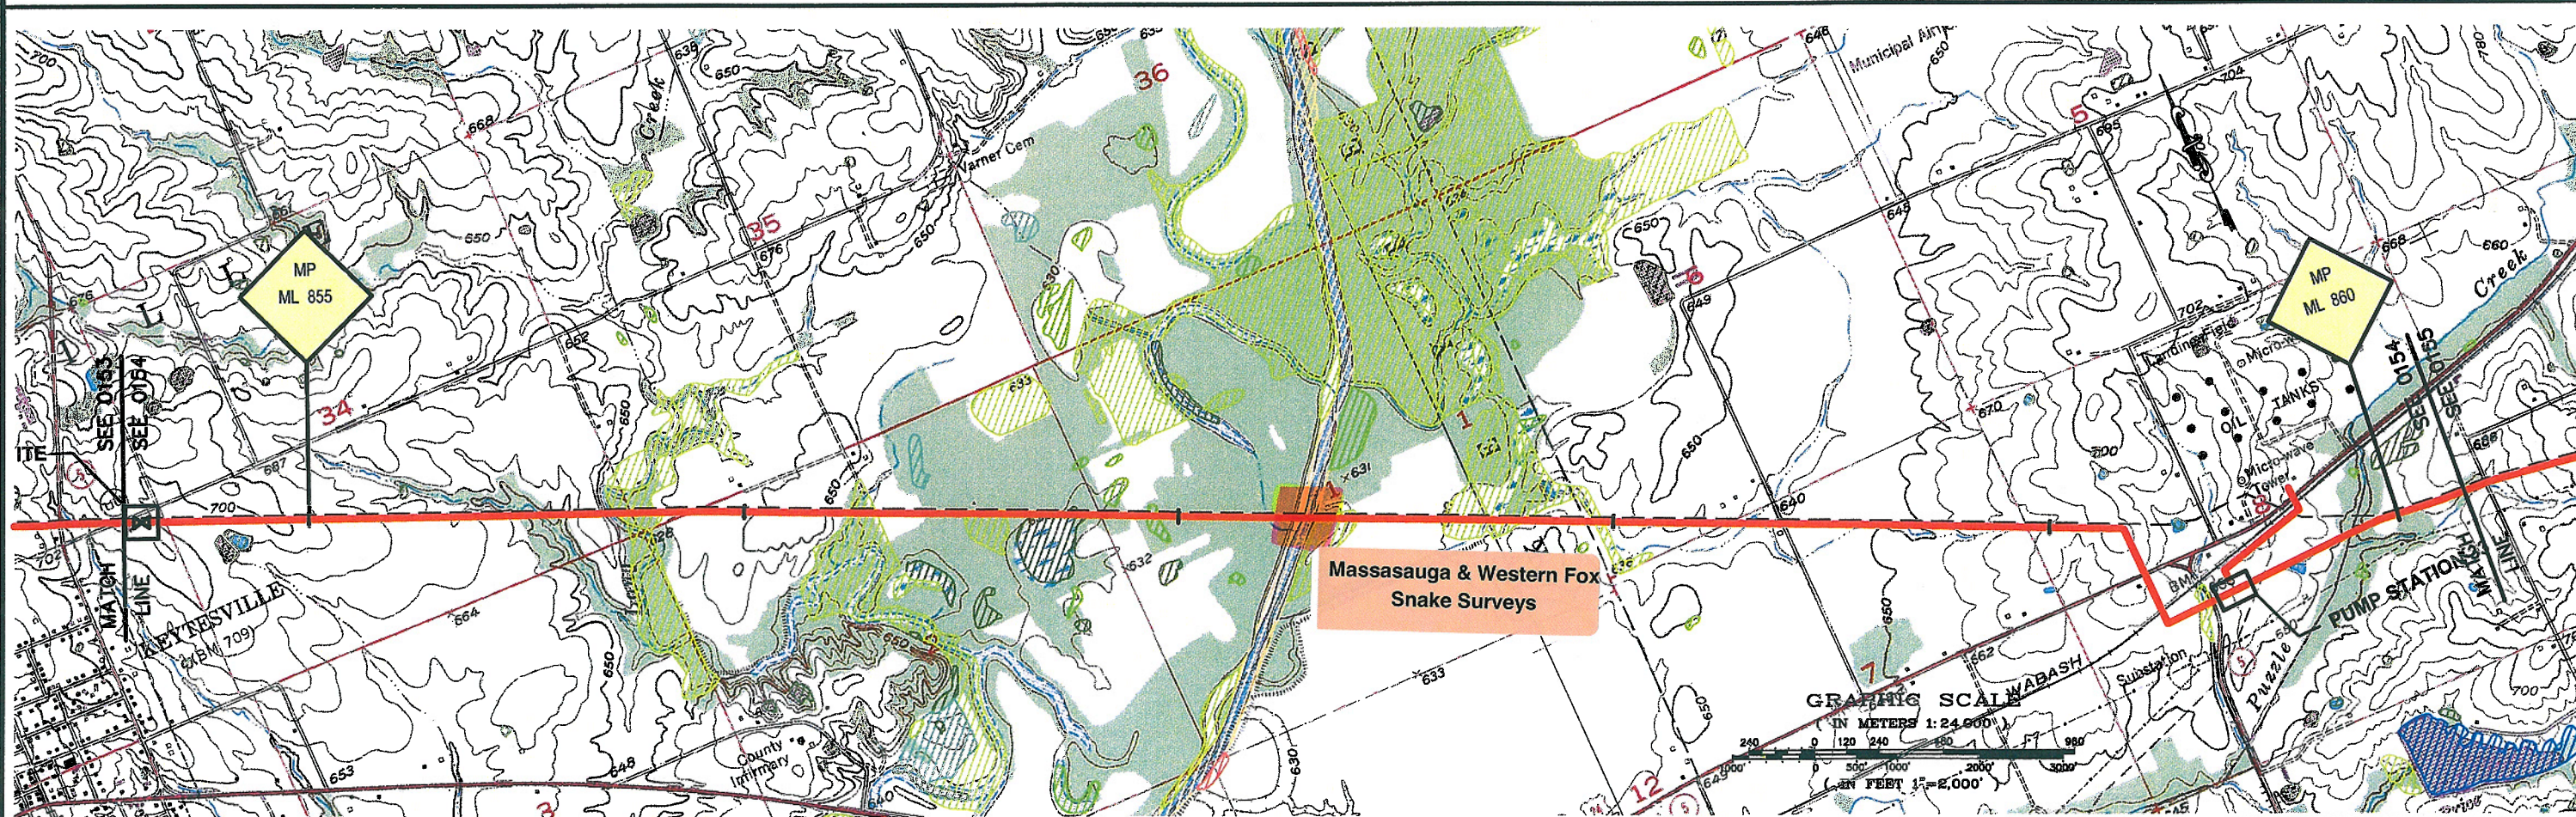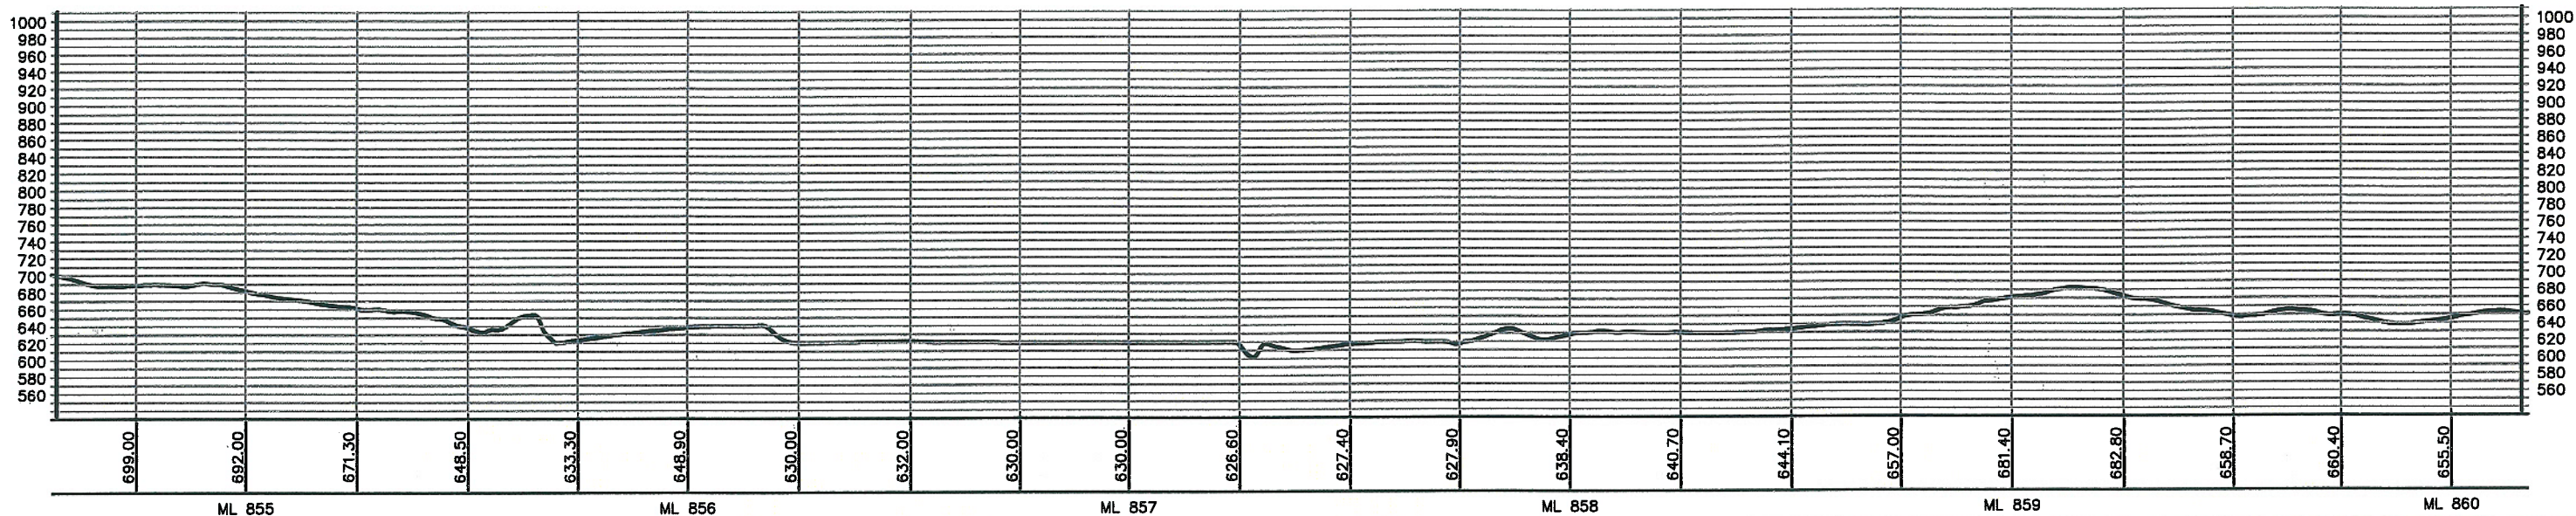

PREPARED BY: TROW ENGINEERING CONSULTANTS, INC. 1300 Metropolitan Boulevard, Suite 200 Tallahassee, Florida 32308 Phone: 1-850-385-5441 Fax: 1-850-385-5523			 Trow		 In business to deliver		
KEYSTONE PIPELINE PROJECT PROPOSED ROUTE BOOK							
MAP PARAMETERS PROJECTION: NAD83, UTM: 15N SCALE: 1:24,000; 1" = 2,000'							
PROJECT: 50388E					SHEET:		
ISSUED FOR DEPARTMENT OF STATE FILING					MAR.13.06		
DRAWING NUMBER K-29-P-900-A-0021		DRAWN BY AH		CHECKED BY BLS		APPROVED BY RG	
0154 LAST PLOT DATE: Mon, 20 Mar 2006 - 11:50am							

X:\Drawings\50388E KEYSSTONE DRAWING FILES\DRAWINGS\24K MAP BOOKS\JAN 2006 ISSUE\K-29-P-900-A-150-REV2.dwg 1/15/2006 3:37:44 PM EST

