
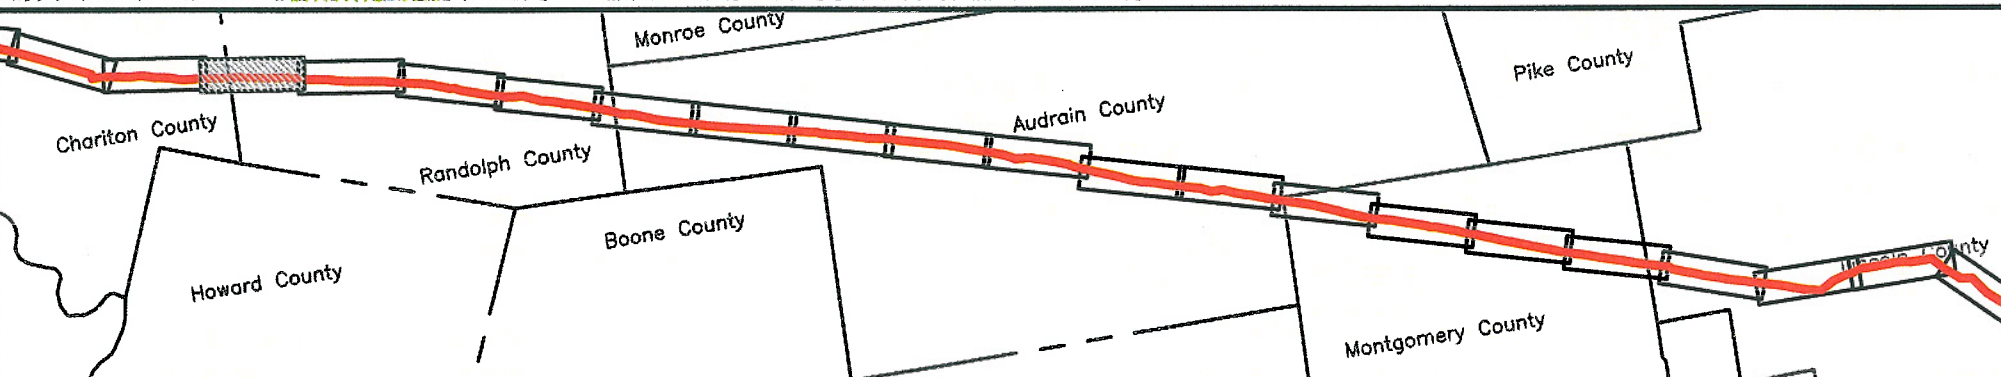
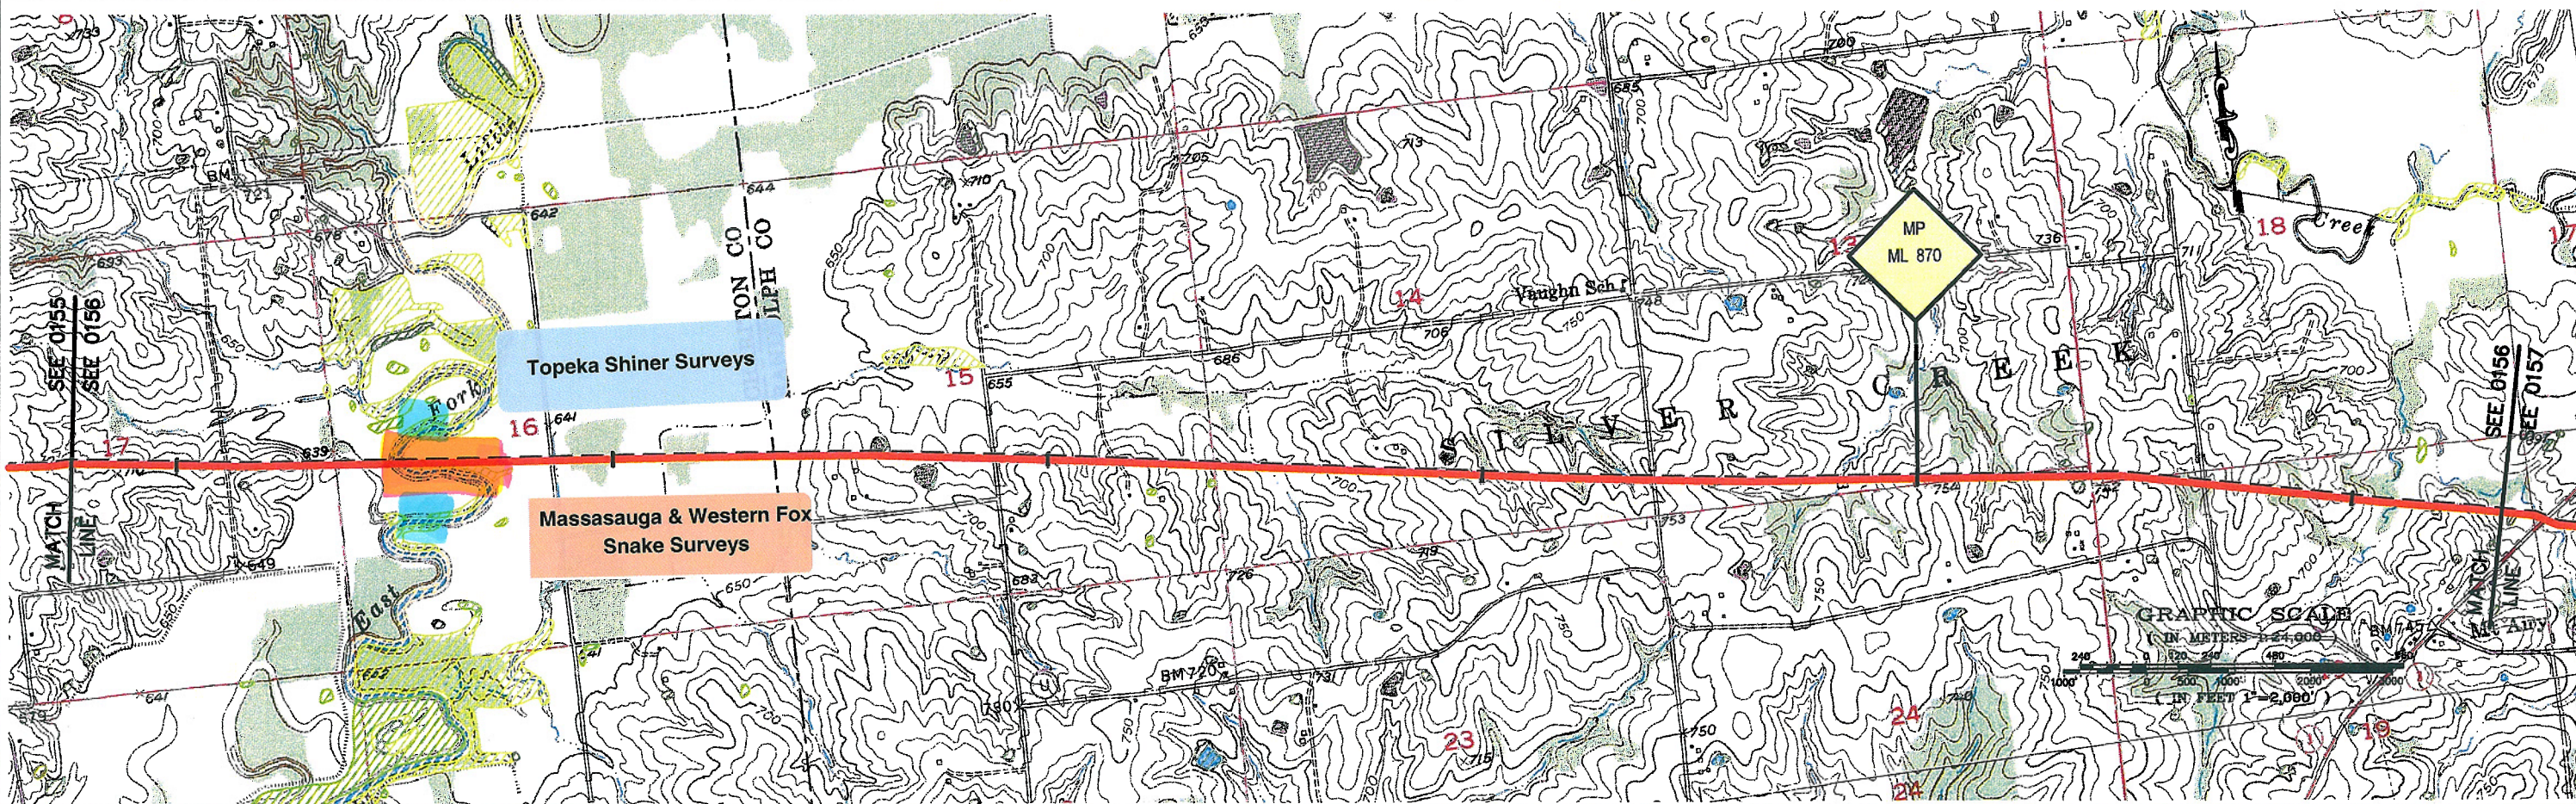





ELEVATIONS SHOWN IN FEET - VERTICAL = 10x HORIZONTAL

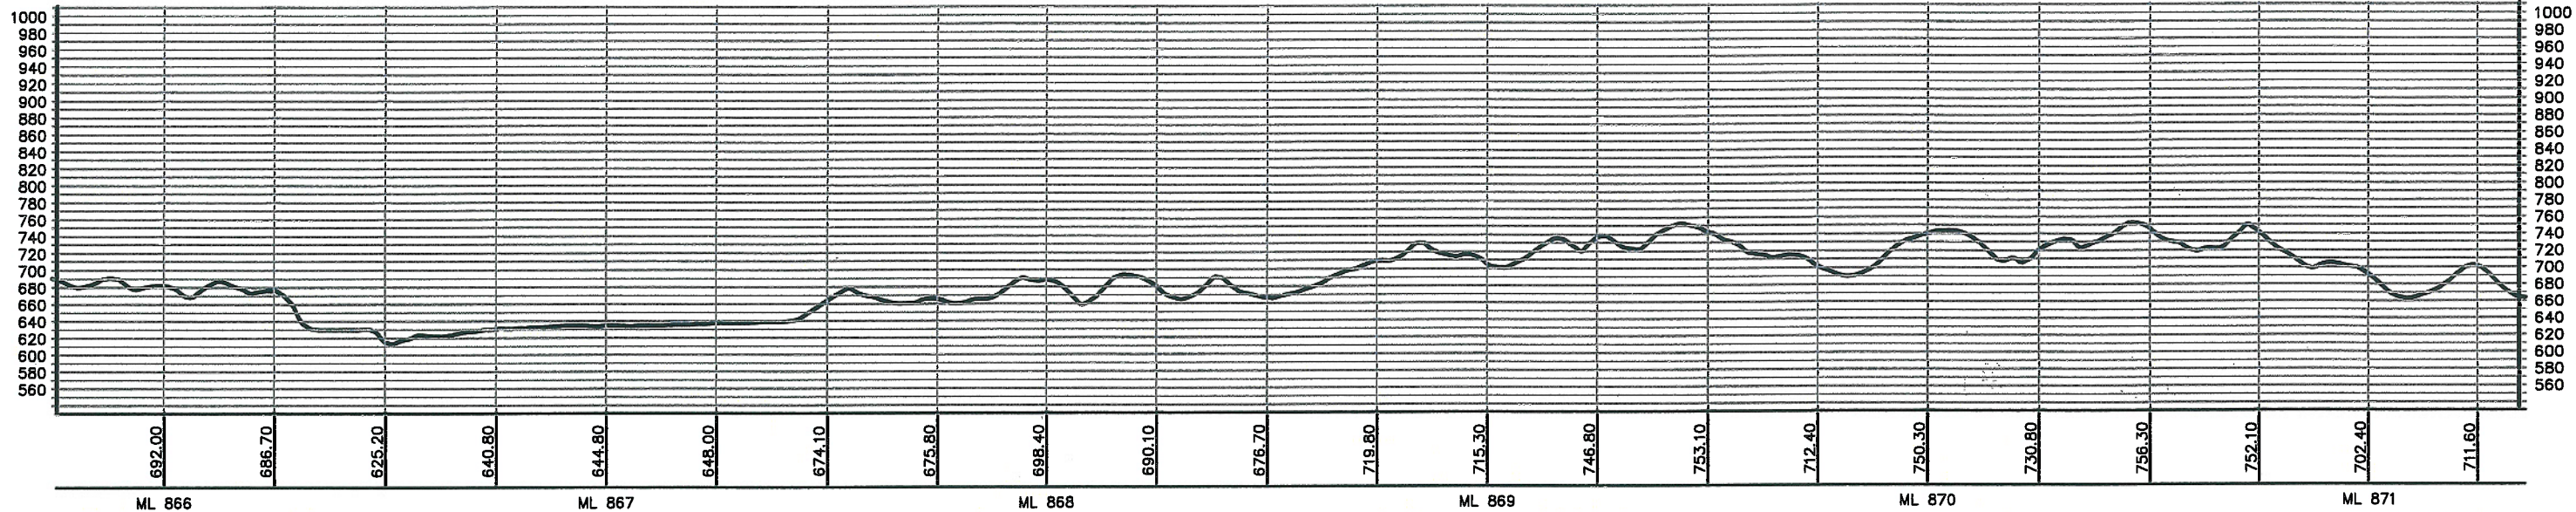

PREPARED BY: TROW ENGINEERING CONSULTANTS, INC. 1300 Metropolitan Boulevard, Suite 200 Tallahassee, Florida 32308 Phone: 1-850-385-5441 Fax: 1-850-385-5523			 Trow		 In business to deliver	
KEYSTONE PIPELINE PROJECT PROPOSED ROUTE BOOK						
MAP PARAMETERS PROJECTION: NAD83, UTM: 15N SCALE: 1:24,000; 1" = 2,000'						
PROJECT: 50388E			SHEET: 0156			
DRAWING NUMBER: K-29-P-900-A-0023		DRAWN BY: AH		CHECKED BY: BLS		
APPROVED BY: RG		LAST PLOT DATE: Thu, 09 Mar 2006 - 8:38am				

X:\Drawings\A01388A_KEystone\DRAWING FILES\DRAWINGS\24K MAP BOOKS\JAN 2006 ISSUE\K-29-P-900-A-150-REG2.dwg, 1/15/2006 3:37:44 PM EST

ELEVATIONS SHOWN IN FEET - VERTICAL=10x HORIZONTAL SCALE

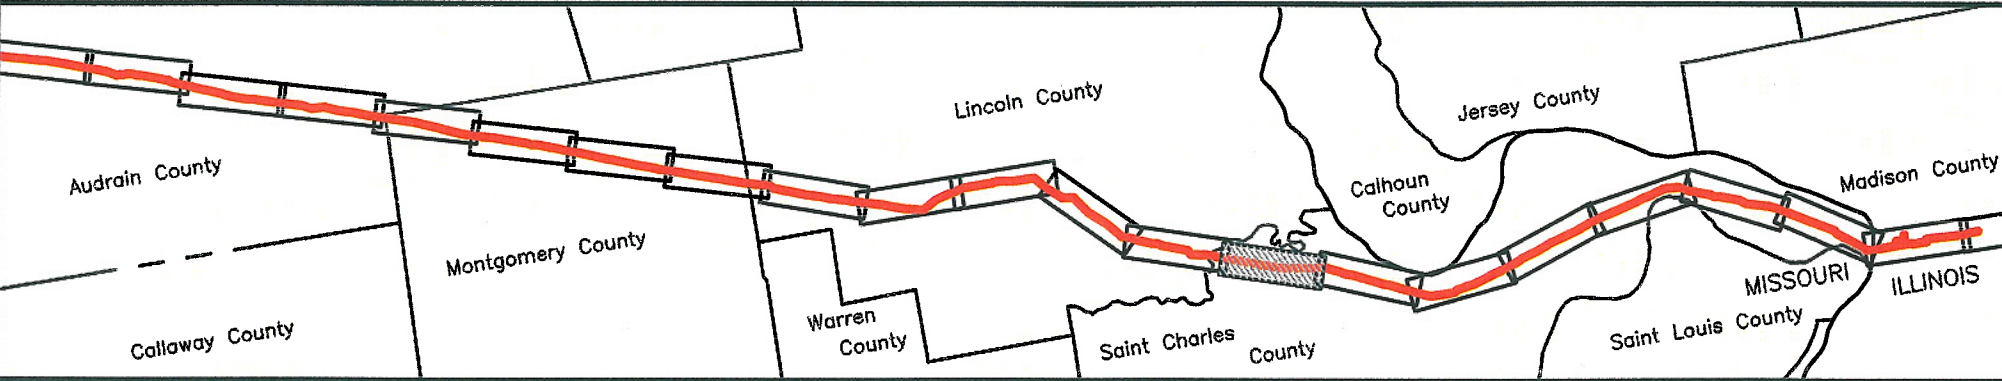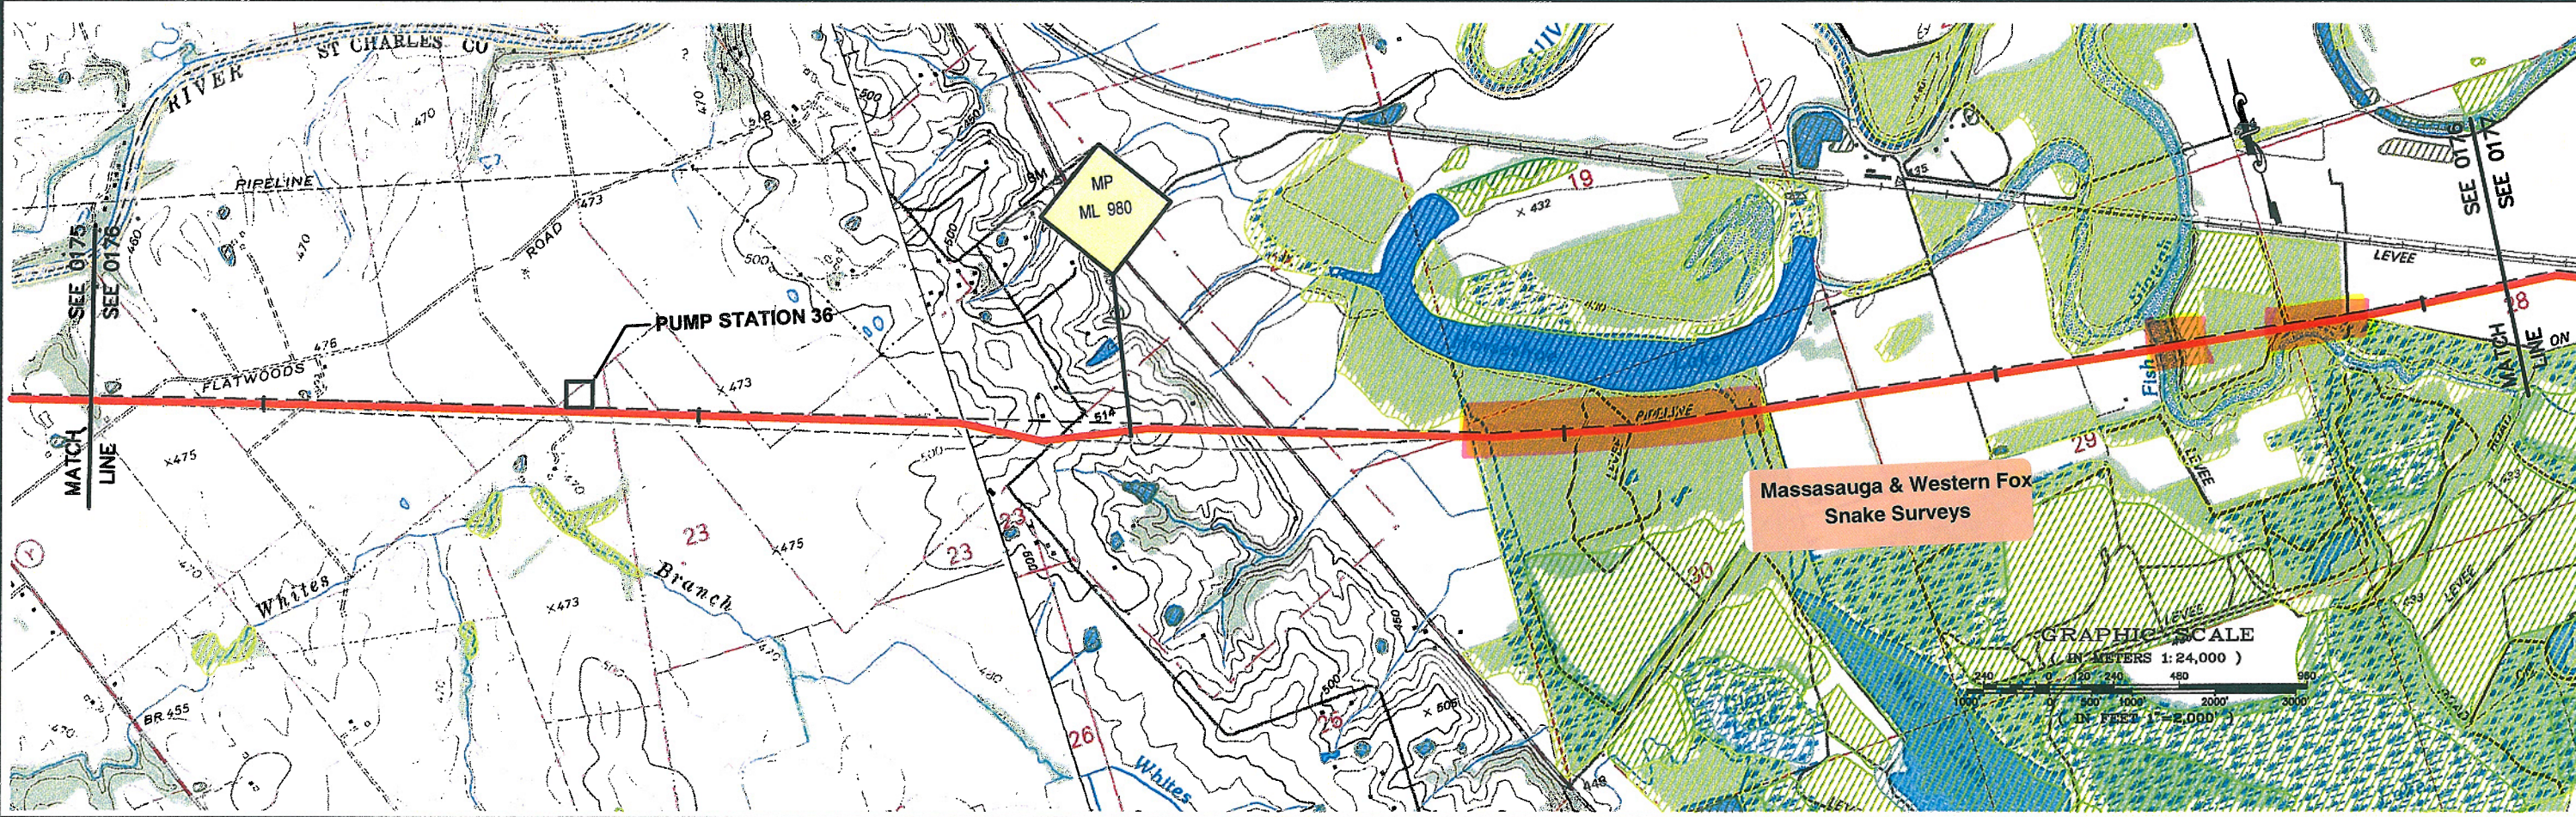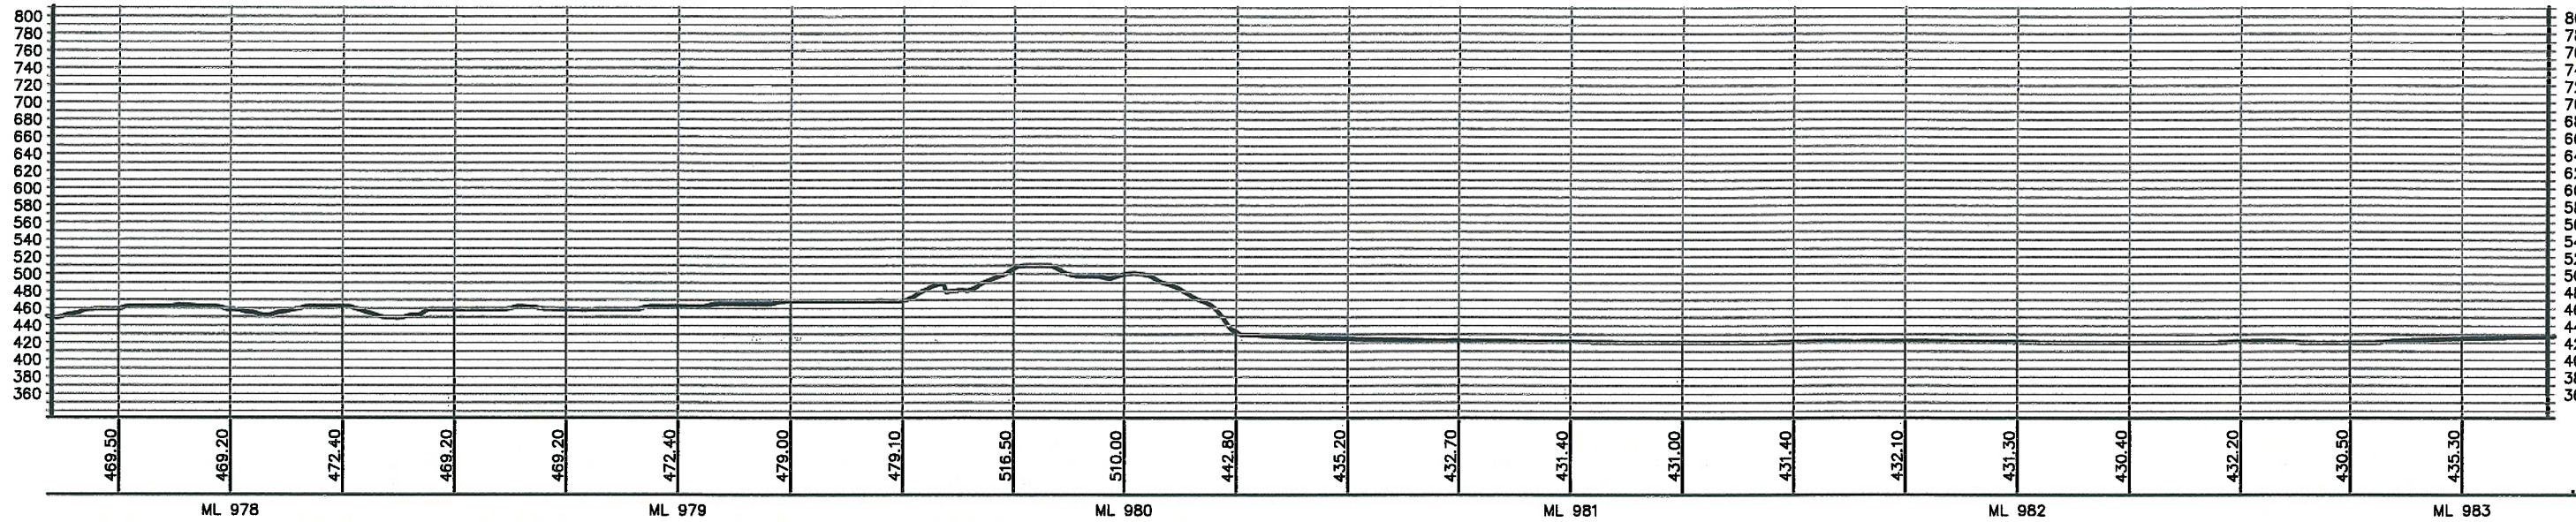

PREPARED BY:
TROW ENGINEERING CONSULTANTS, INC.
 1300 Metropolitan Boulevard, Suite 200
 Tallahassee, Florida 32308
 Phone: 1-850-385-5441
 Fax: 1-850-385-5523



**KEYSTONE PIPELINE PROJECT
 PROPOSED ROUTE BOOK**




MAP PARAMETERS
 PROJECTION: NAD83, UTM: 15N
 SCALE: 1:24,000; 1" = 2,000'

NO.	REVISION	DATE
0	ISSUED FOR DEPARTMENT OF STATE FILING	MAR.13.06
DRAWING NUMBER		DRAWN BY
K-29-P-900-A-0043		AH
CHECKED BY		APPROVED BY
BLS		RG


PROJECT: 50388E
 SHEET: **0176**
 LAST PLOT DATE:
 Mon, 20 Mar 2006 - 1:20pm

X:\Drawing\50388A\KEYSTONE\DRAWING FILES\DRAWINGS\24K MAP BOOKS\FEB 2006 ISSUE\02-PROFILES\REVISED UTM 15N-K-29-P-900-A-0176-REV.dwg 2/17/2006 12:51:28 AM EST

ELEVATIONS SHOWN IN FEET - VERTICAL=10x HORIZONTAL SCALE

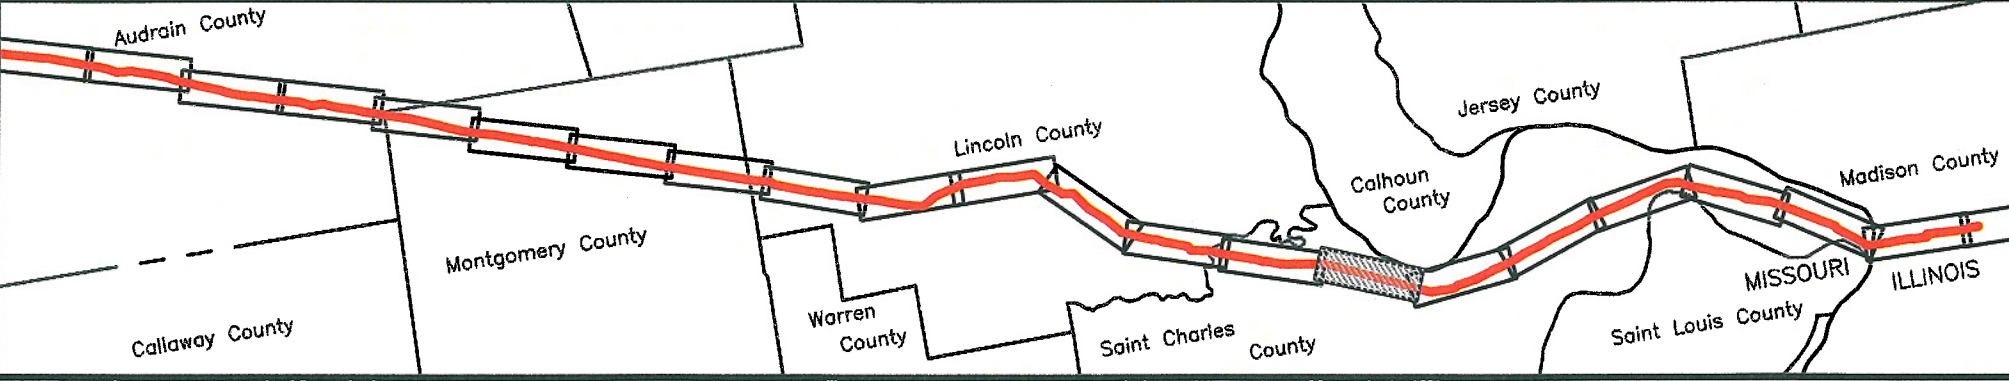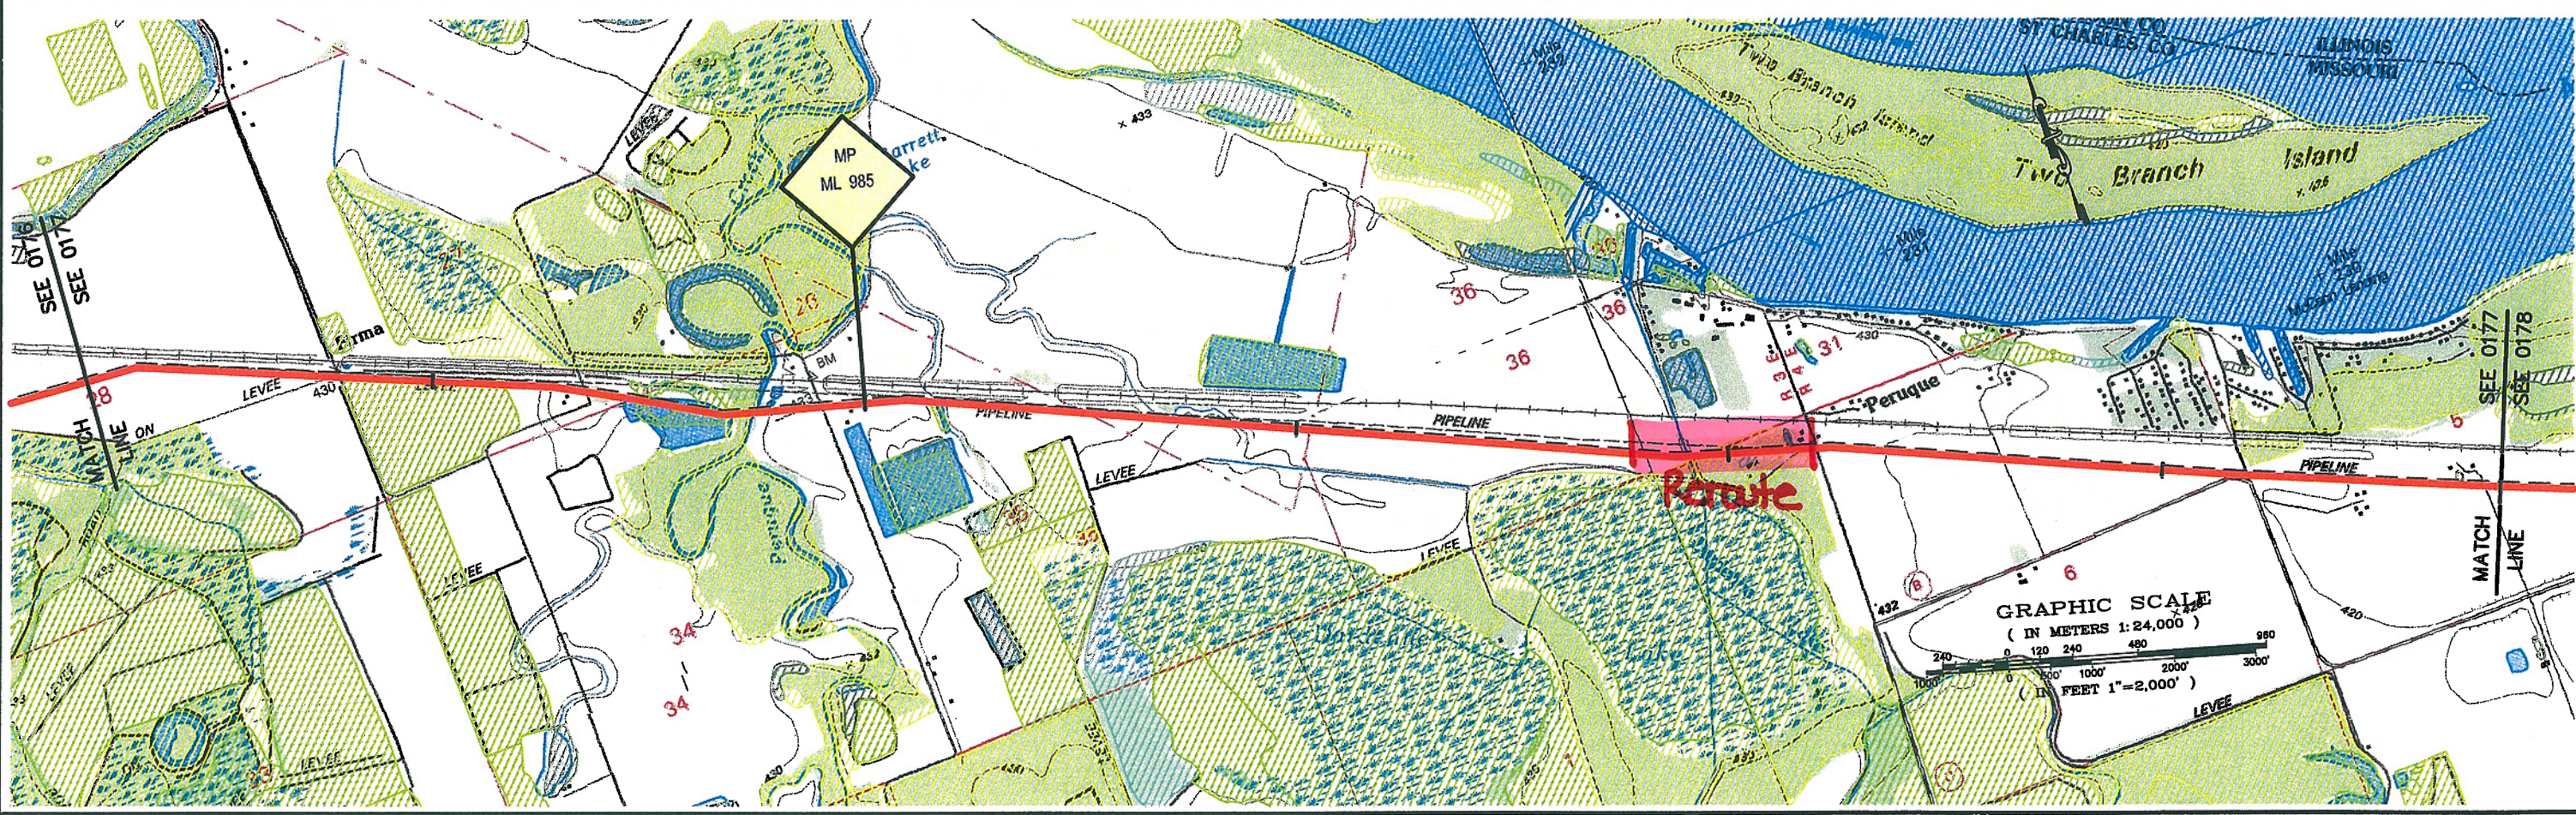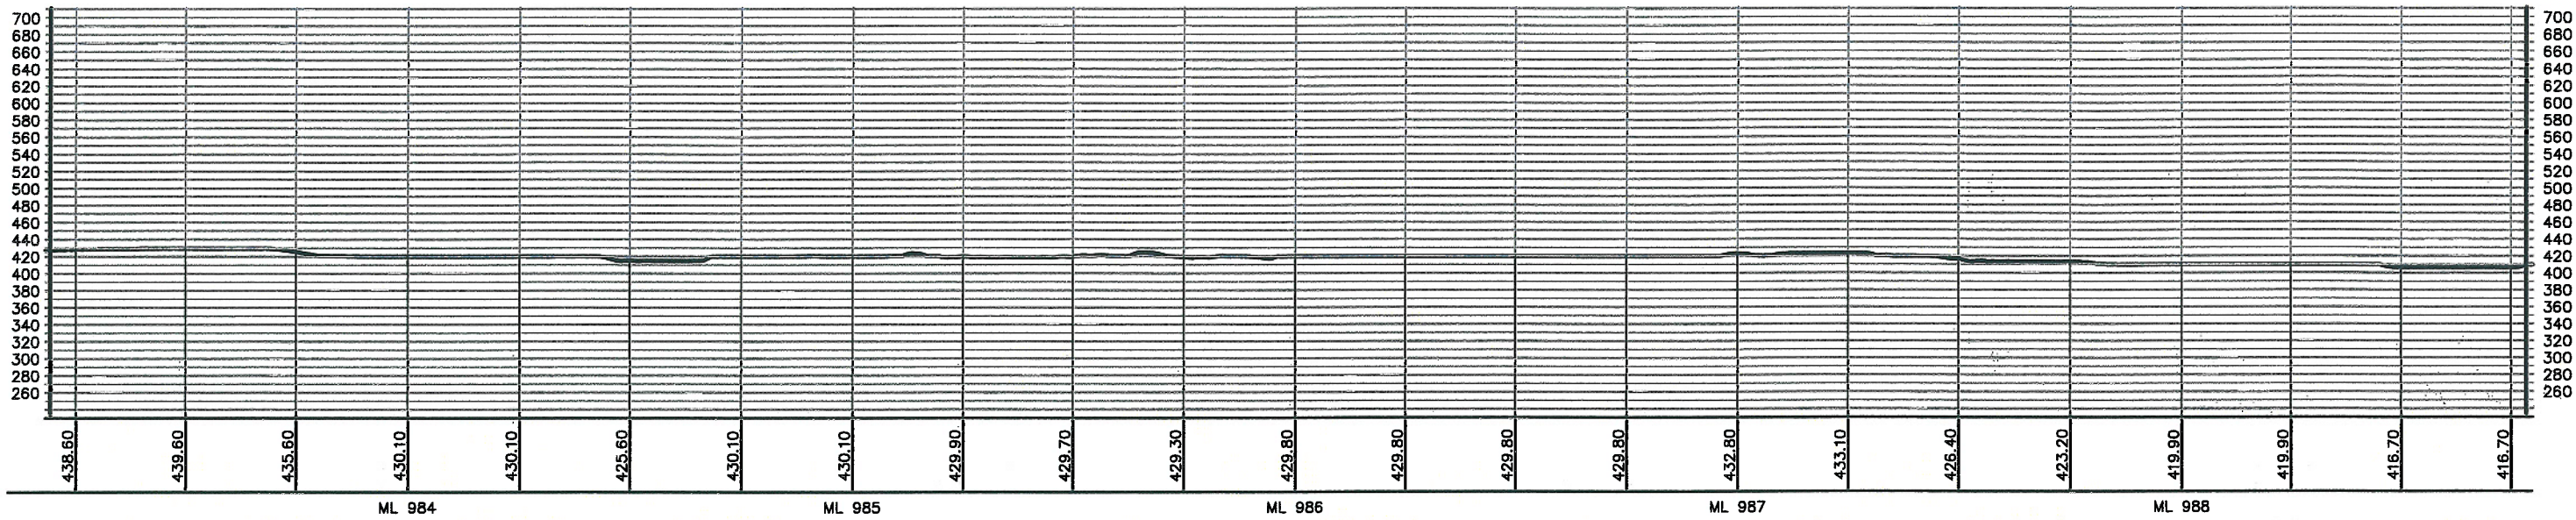


PREPARED BY:
TROW ENGINEERING CONSULTANTS, INC.
 1300 Metropolitan Boulevard, Suite 200
 Tallahassee, Florida 32308
 Phone: 1-850-385-5441
 Fax: 1-850-385-5523


Trow

NO.	REVISION	DATE

0 ISSUED FOR DEPARTMENT OF STATE FILING MAR.13.06
 DRAWING NUMBER: **K-29-P-900-A-0044** DRAWN BY: **AH** CHECKED BY: **BLS**


TransCanada
In business to deliver

**KEYSTONE PIPELINE PROJECT
 PROPOSED ROUTE BOOK**




MAP PARAMETERS
 PROJECTION: NAD83, UTM: 15N
 SCALE: 1:24,000; 1" = 2,000'

PROJECT: 50388E SHEET: **0177**

APPROVED BY: **RG** LAST PLOT DATE: Wed, 08 Mar 2006 - 6:44pm

X:\Drawings\SOBBA KEYSTONE DRAWING FILES\DRAWINGS\AK MAP BOOKS\FEB 2006 ISSUE 02-PROFILES\REVISED UTM 15N-29-P-900-A-0177-REV.DWG 2/10/2006 11:42:44 PM EST

ELEVATIONS SHOWN IN FEET - VERTICAL=10x HORIZONTAL SCALE

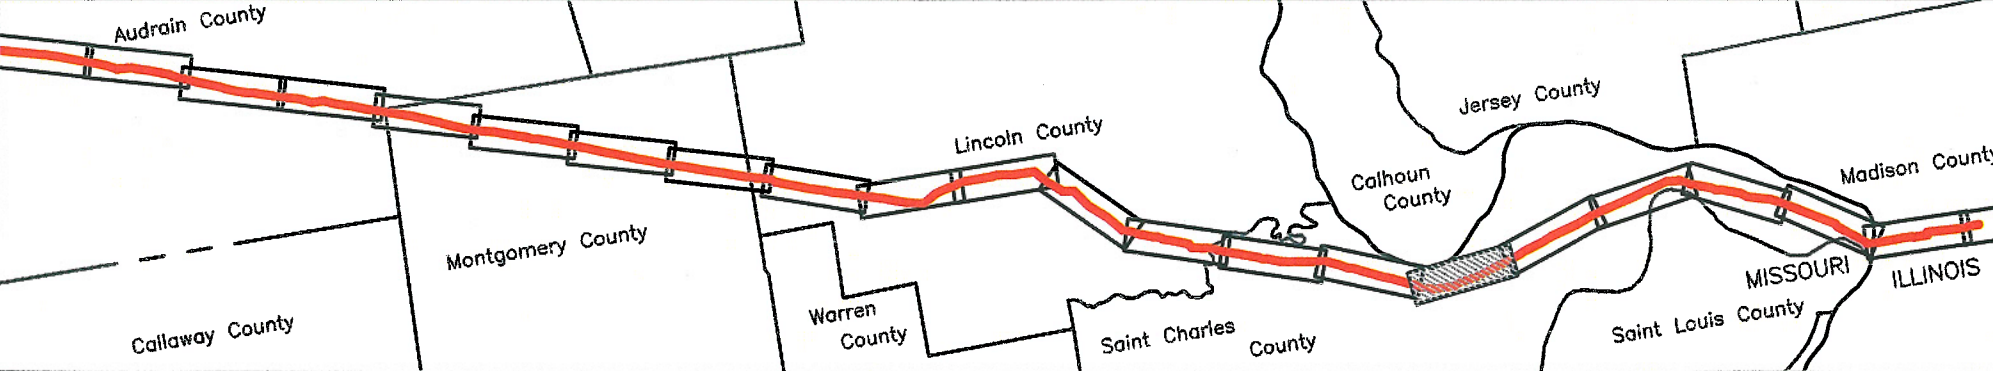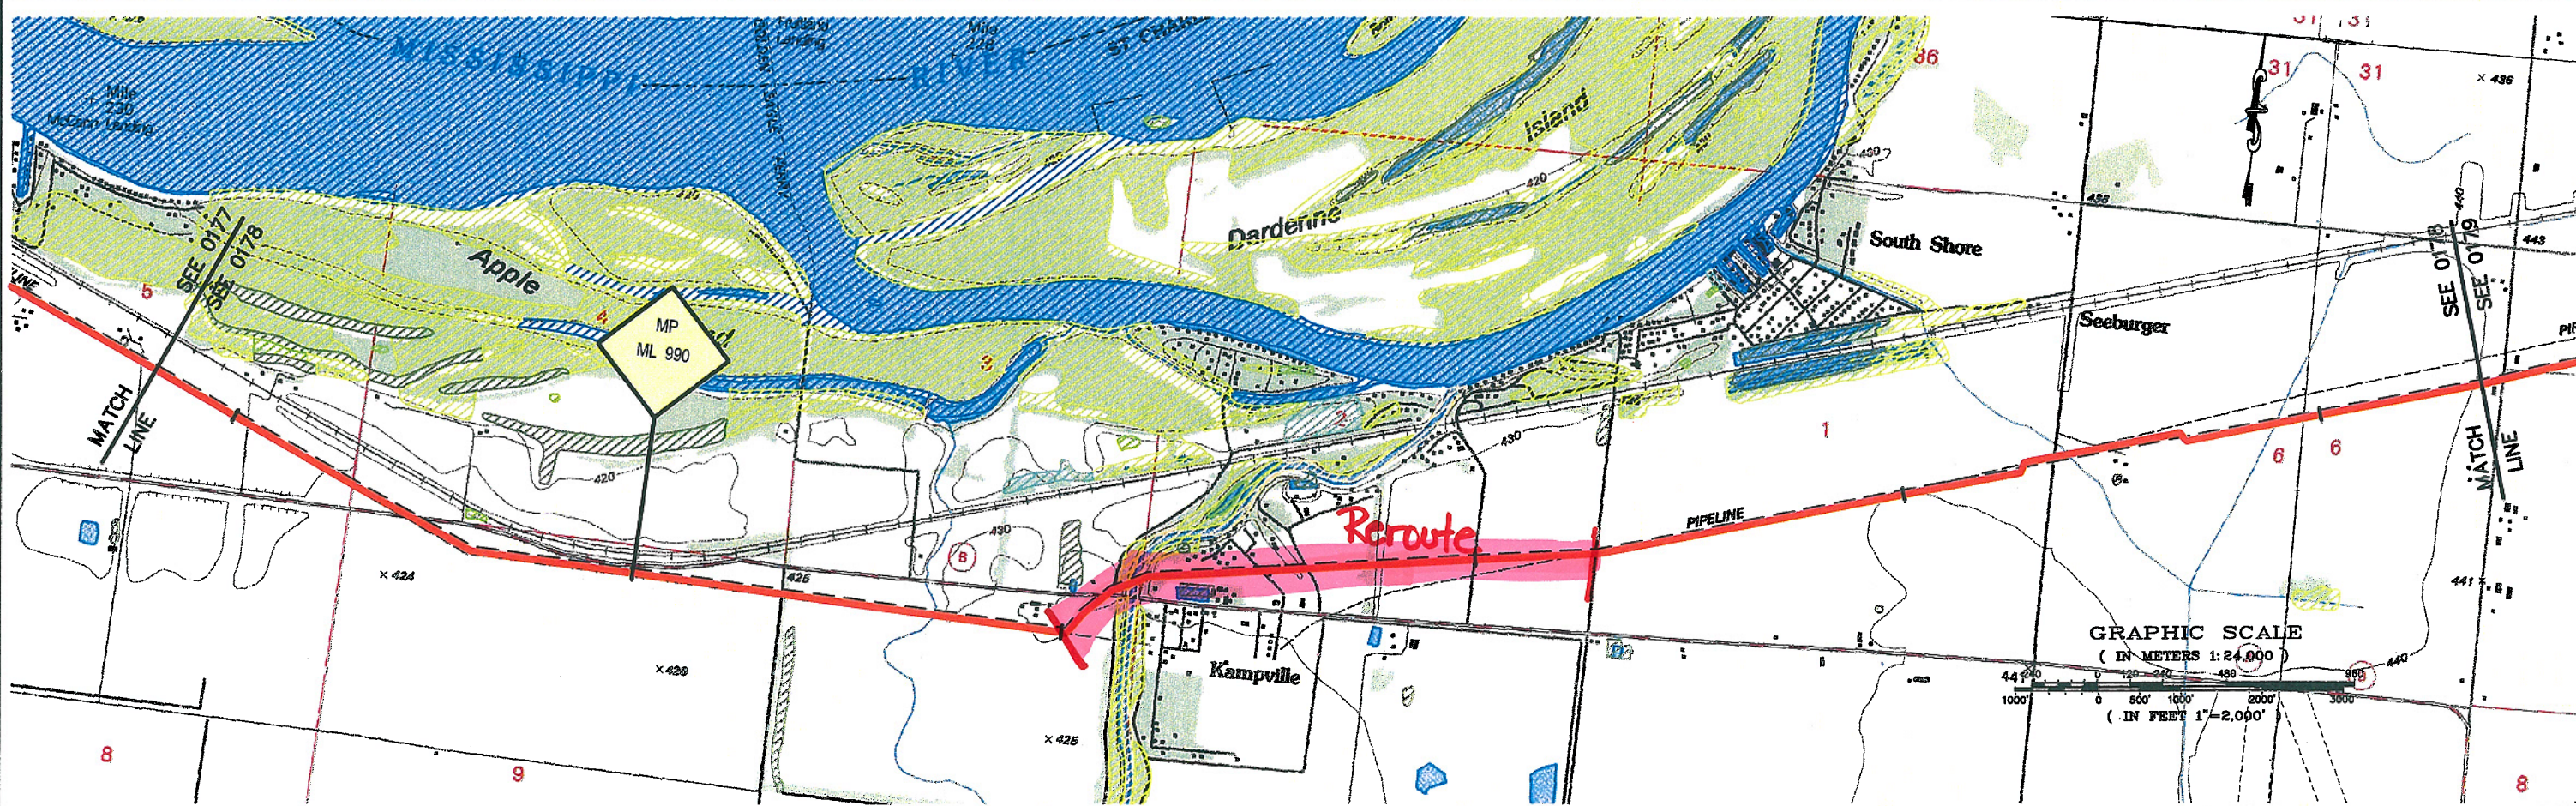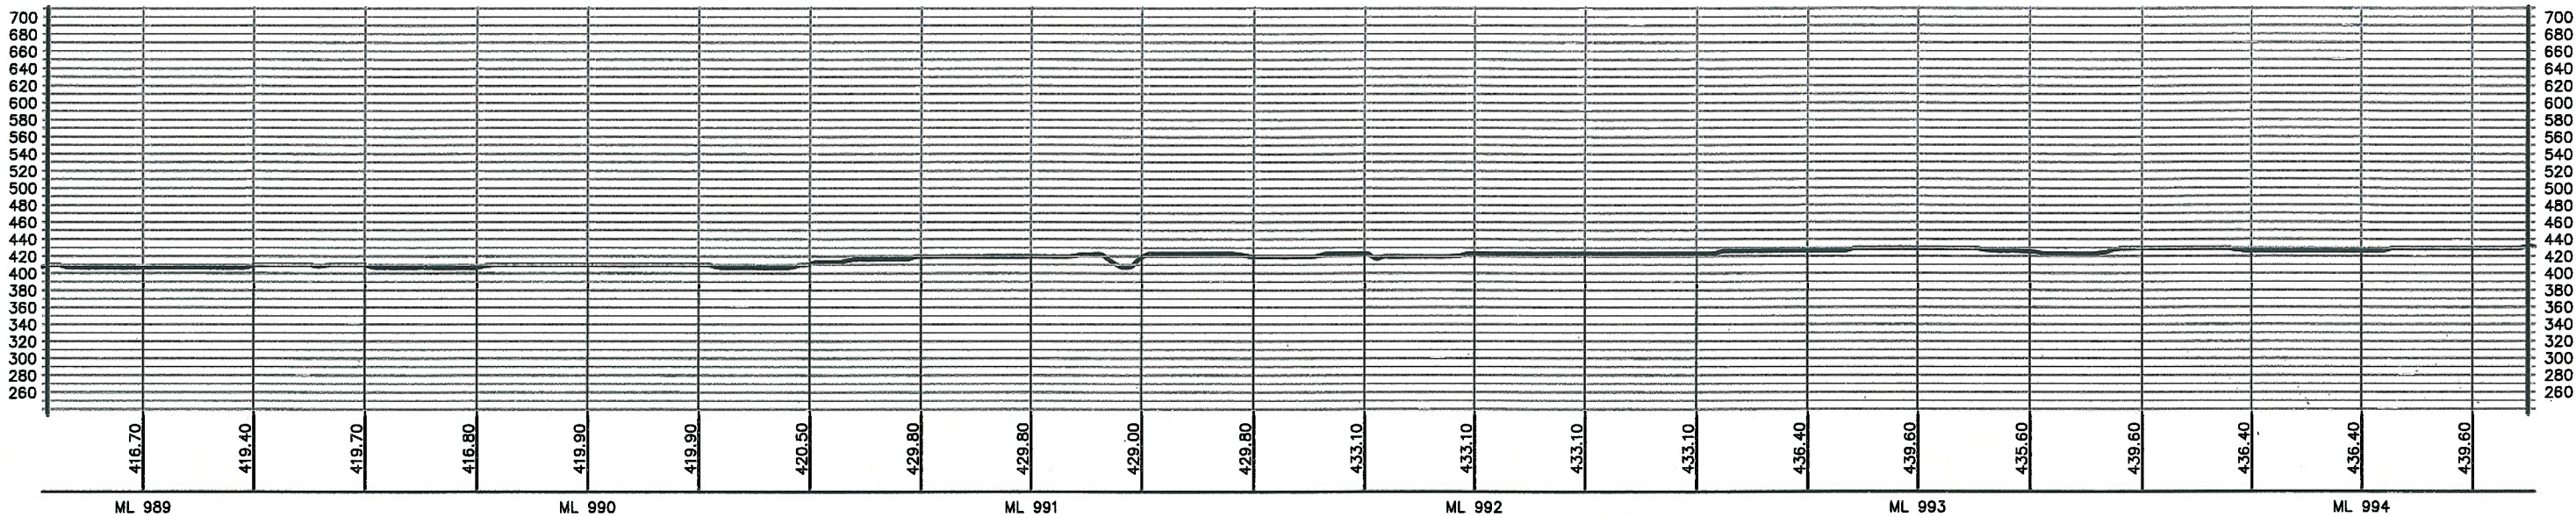

PREPARED BY:
TROW ENGINEERING CONSULTANTS, INC.
 1300 Metropolitan Boulevard, Suite 200
 Tallahassee, Florida 32308
 Phone: 1-850-385-5441
 Fax: 1-850-385-5523



**KEYSTONE PIPELINE PROJECT
 PROPOSED ROUTE BOOK**

MAP PARAMETERS
 PROJECTION: NAD83, UTM: 15N
 SCALE: 1:24,000; 1" = 2,000'

NO.	REVISION	DATE

PROJECT: 50388E	SHEET: 0178
DRAWING NUMBER: K-29-P-900-A-0045	DRAWN BY: AH
CHECKED BY: BLS	APPROVED BY: RG
LAST PLOT DATE: Wed, 08 Mar 2006 - 6:54pm	

X:\Drawings\GIS\MOBILE KEYSTONE\DRAWING FILES\DRAWINGS\24K MAP BOOKS\FEB 2006 ISSUE\02-PROFILES\REVISED UTM 15N-V-28-P-900-A-0177-REV3.DWG 2/10/2006 11:42:44 PM EST