
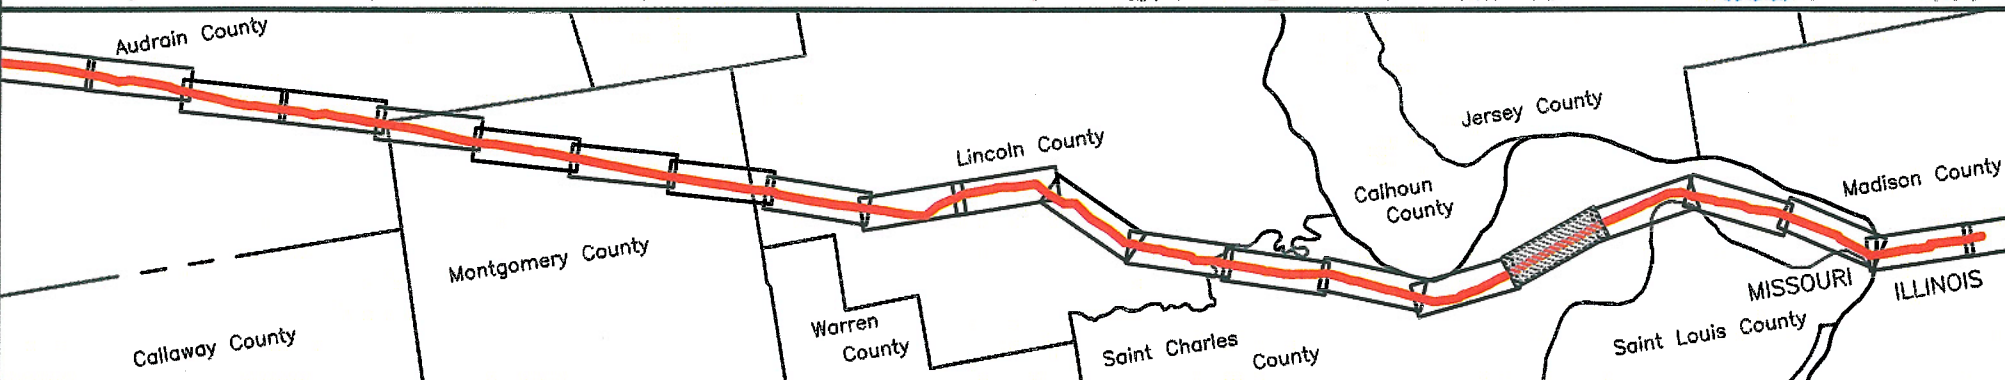
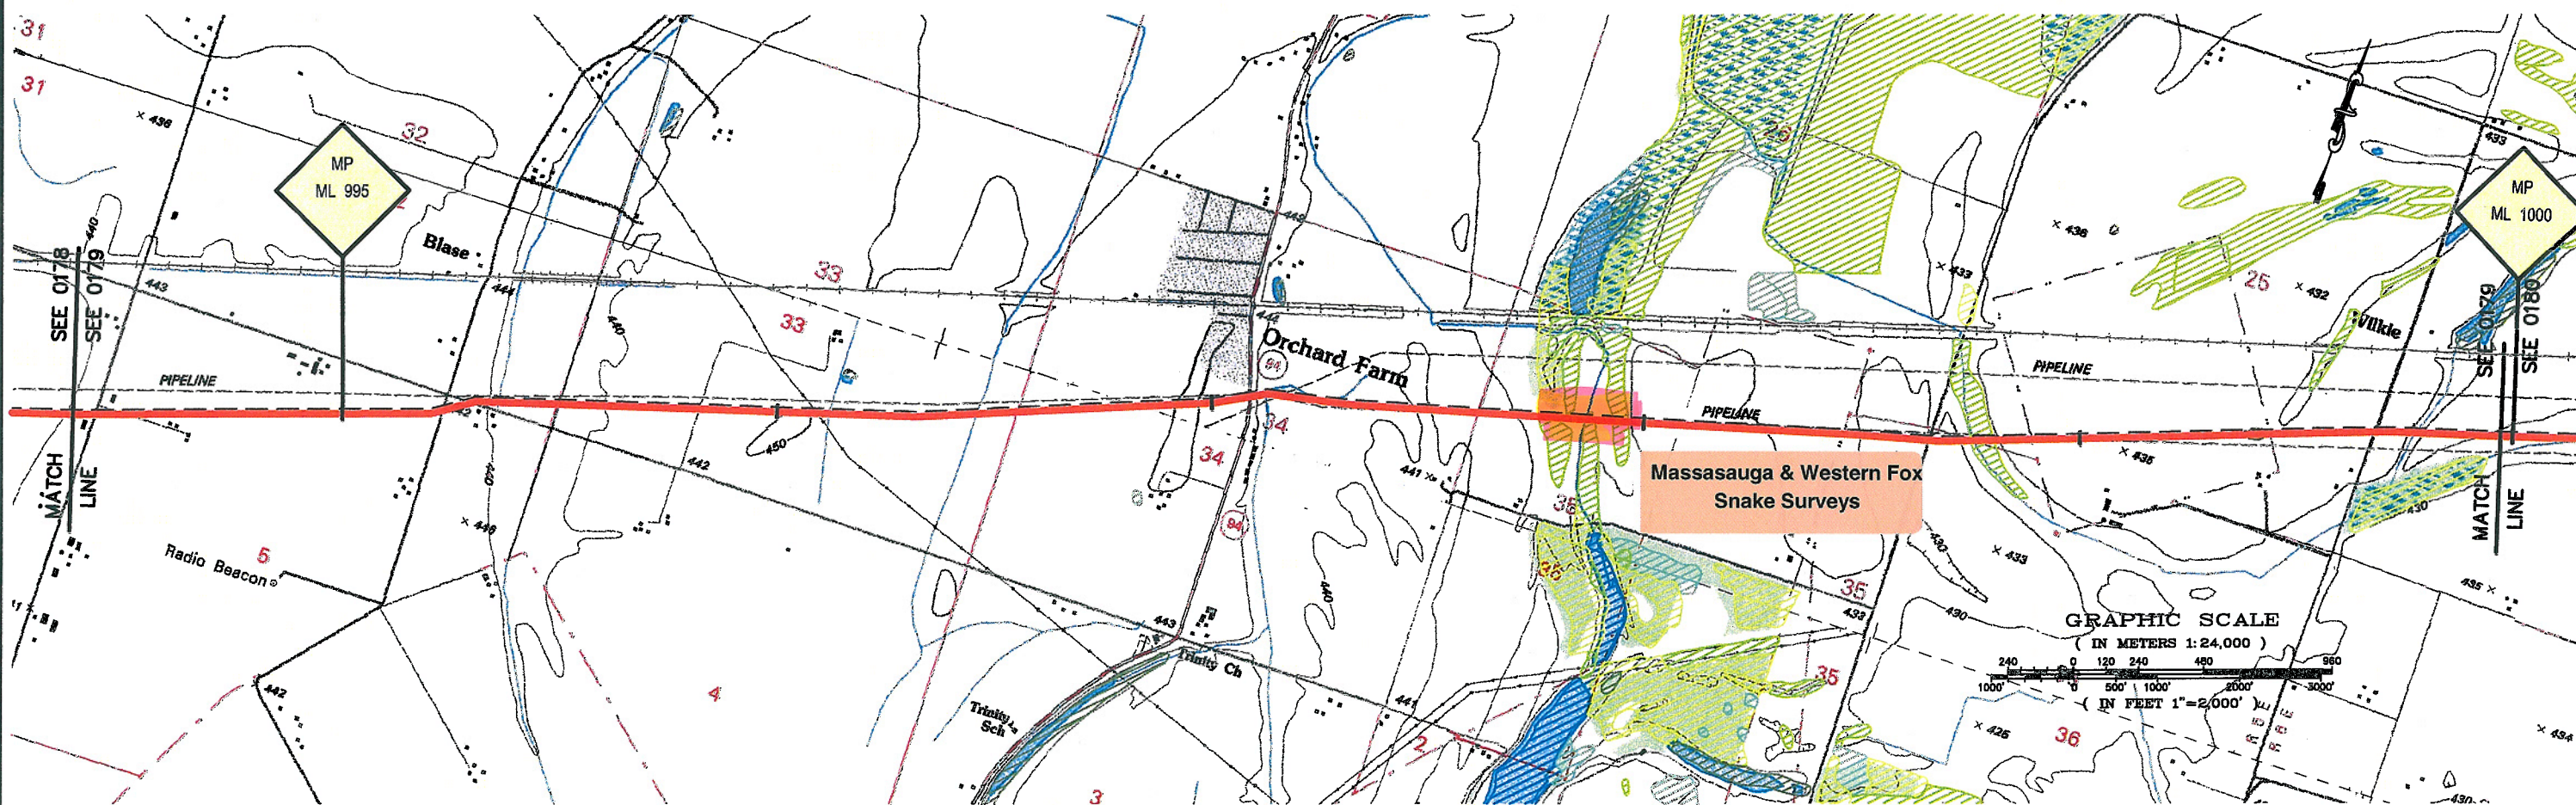





ELEVATIONS SHOWN IN FEET - VERTICAL=10x HORIZONTAL SCALE

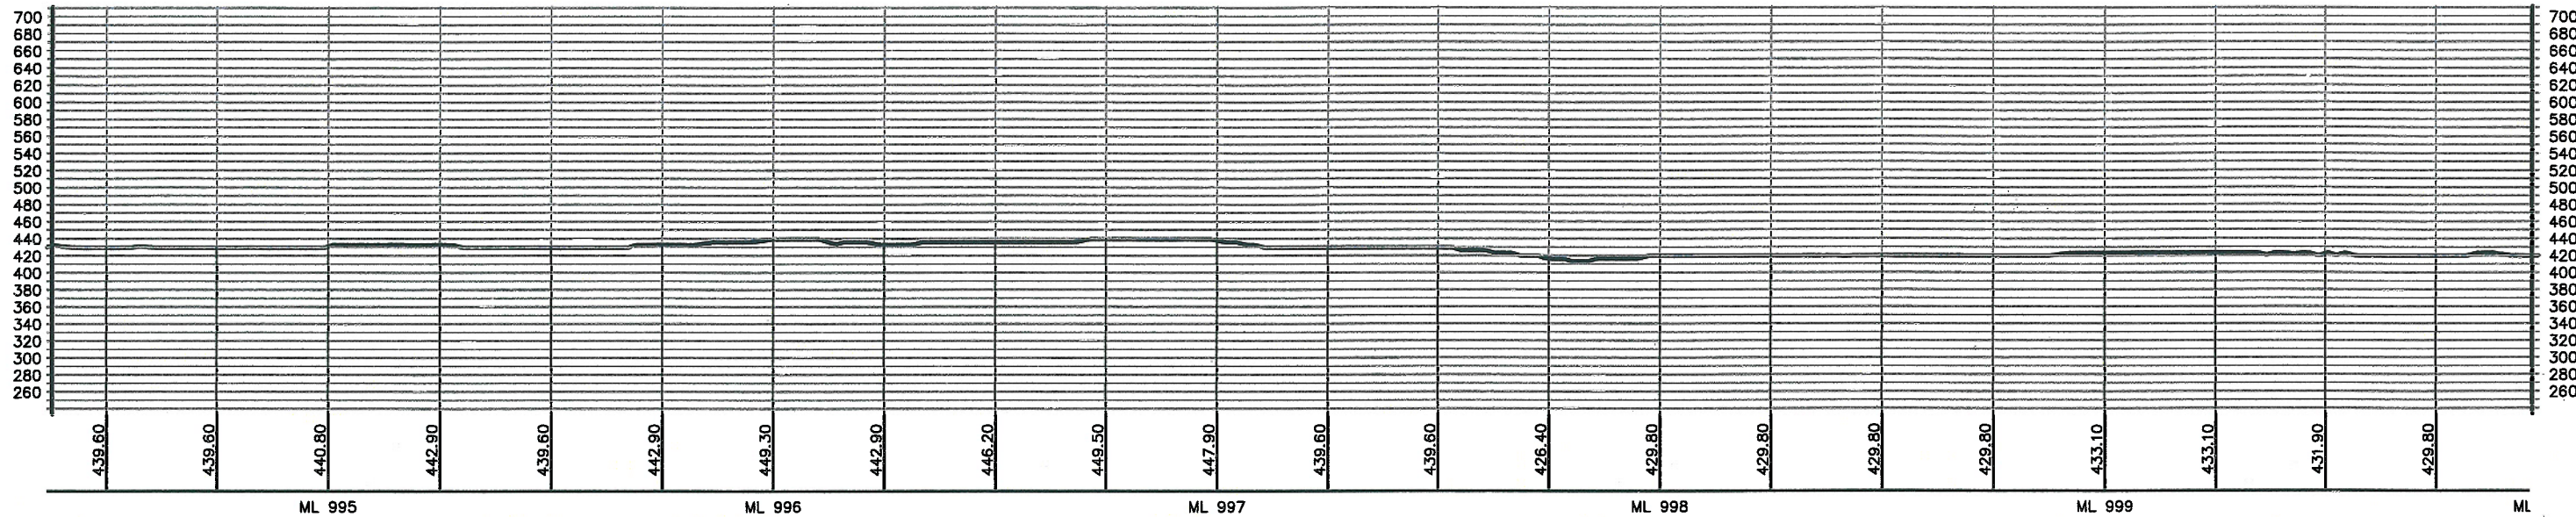

PREPARED BY: <b>TROW ENGINEERING CONSULTANTS, INC.</b> 1300 Metropolitan Boulevard, Suite 200 Tallahassee, Florida 32308 Phone: 1-850-385-5441 Fax: 1-850-385-5523			 <b>Trow</b>	 <b>TransCanada</b> <i>In business to deliver</i>								
<b>KEYSTONE PIPELINE PROJECT PROPOSED ROUTE BOOK</b>			<b>MAP PARAMETERS</b> PROJECTION: NAD83, UTM: 15N SCALE: 1:24,000; 1" = 2,000'									
<table border="1" style="width: 100%; border-collapse: collapse;"> <thead> <tr> <th style="width: 10%;">NO.</th> <th style="width: 60%;">REVISION</th> <th style="width: 30%;">DATE</th> </tr> </thead> <tbody> <tr> <td> </td> <td> </td> <td> </td> </tr> </tbody> </table>		NO.	REVISION	DATE				PROJECT: 50388E SHEET: <b>0179</b>	LAST PLOT DATE: Wed, 08 Mar 2006 - 6:45pm			
NO.	REVISION	DATE										
<table border="1" style="width: 100%; border-collapse: collapse;"> <tr> <td style="width: 30%;">DRAWING NUMBER</td> <td style="width: 30%;">DRAWN BY</td> <td style="width: 30%;">CHECKED BY</td> <td style="width: 10%;">APPROVED BY</td> </tr> <tr> <td>K-29-P-900-A-0046</td> <td>AH</td> <td>BLS</td> <td>RG</td> </tr> </table>		DRAWING NUMBER	DRAWN BY	CHECKED BY	APPROVED BY	K-29-P-900-A-0046	AH	BLS	RG	PROJECT: 50388E SHEET: <b>0179</b>		
DRAWING NUMBER	DRAWN BY	CHECKED BY	APPROVED BY									
K-29-P-900-A-0046	AH	BLS	RG									

X:\Drawings\SOUBBA KEYSTONE\DRAWING FILES\DRAWINGS\44K MP BOOKS\FEB 2006 ISSUE\02-PROFILES\REVISED UTM 15N-29-P-900-A-0177-REVOLDWG 2/10/2006 11:42:44 PM EST

ELEVATIONS SHOWN IN FEET - VERTICAL=10x HORIZONTAL SCALE

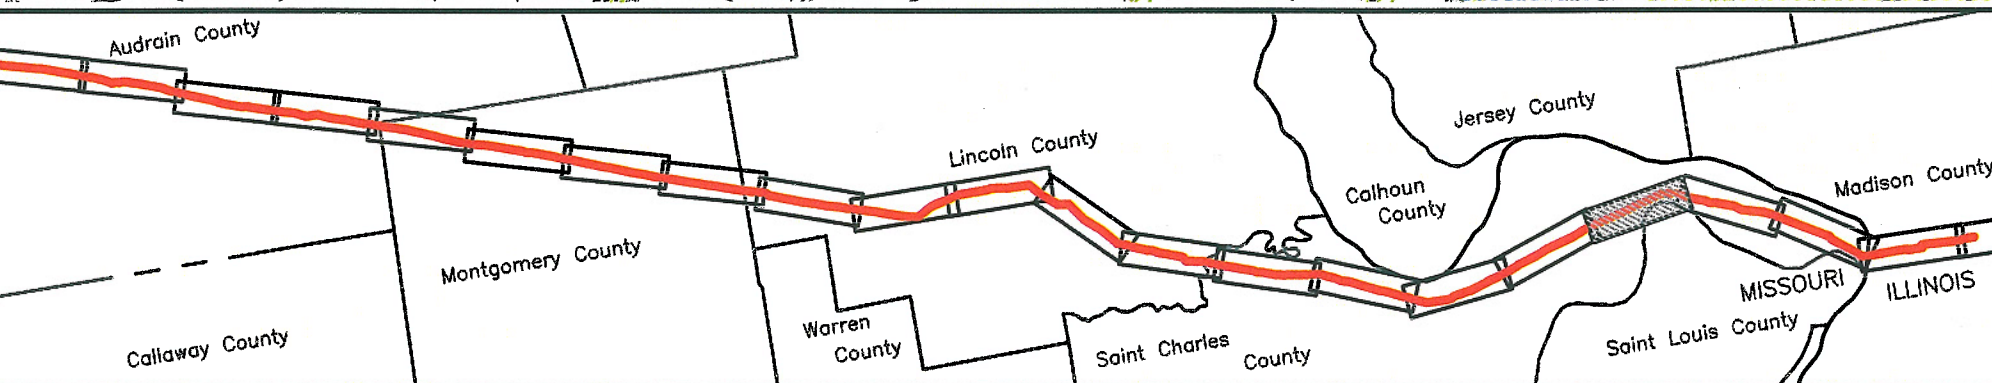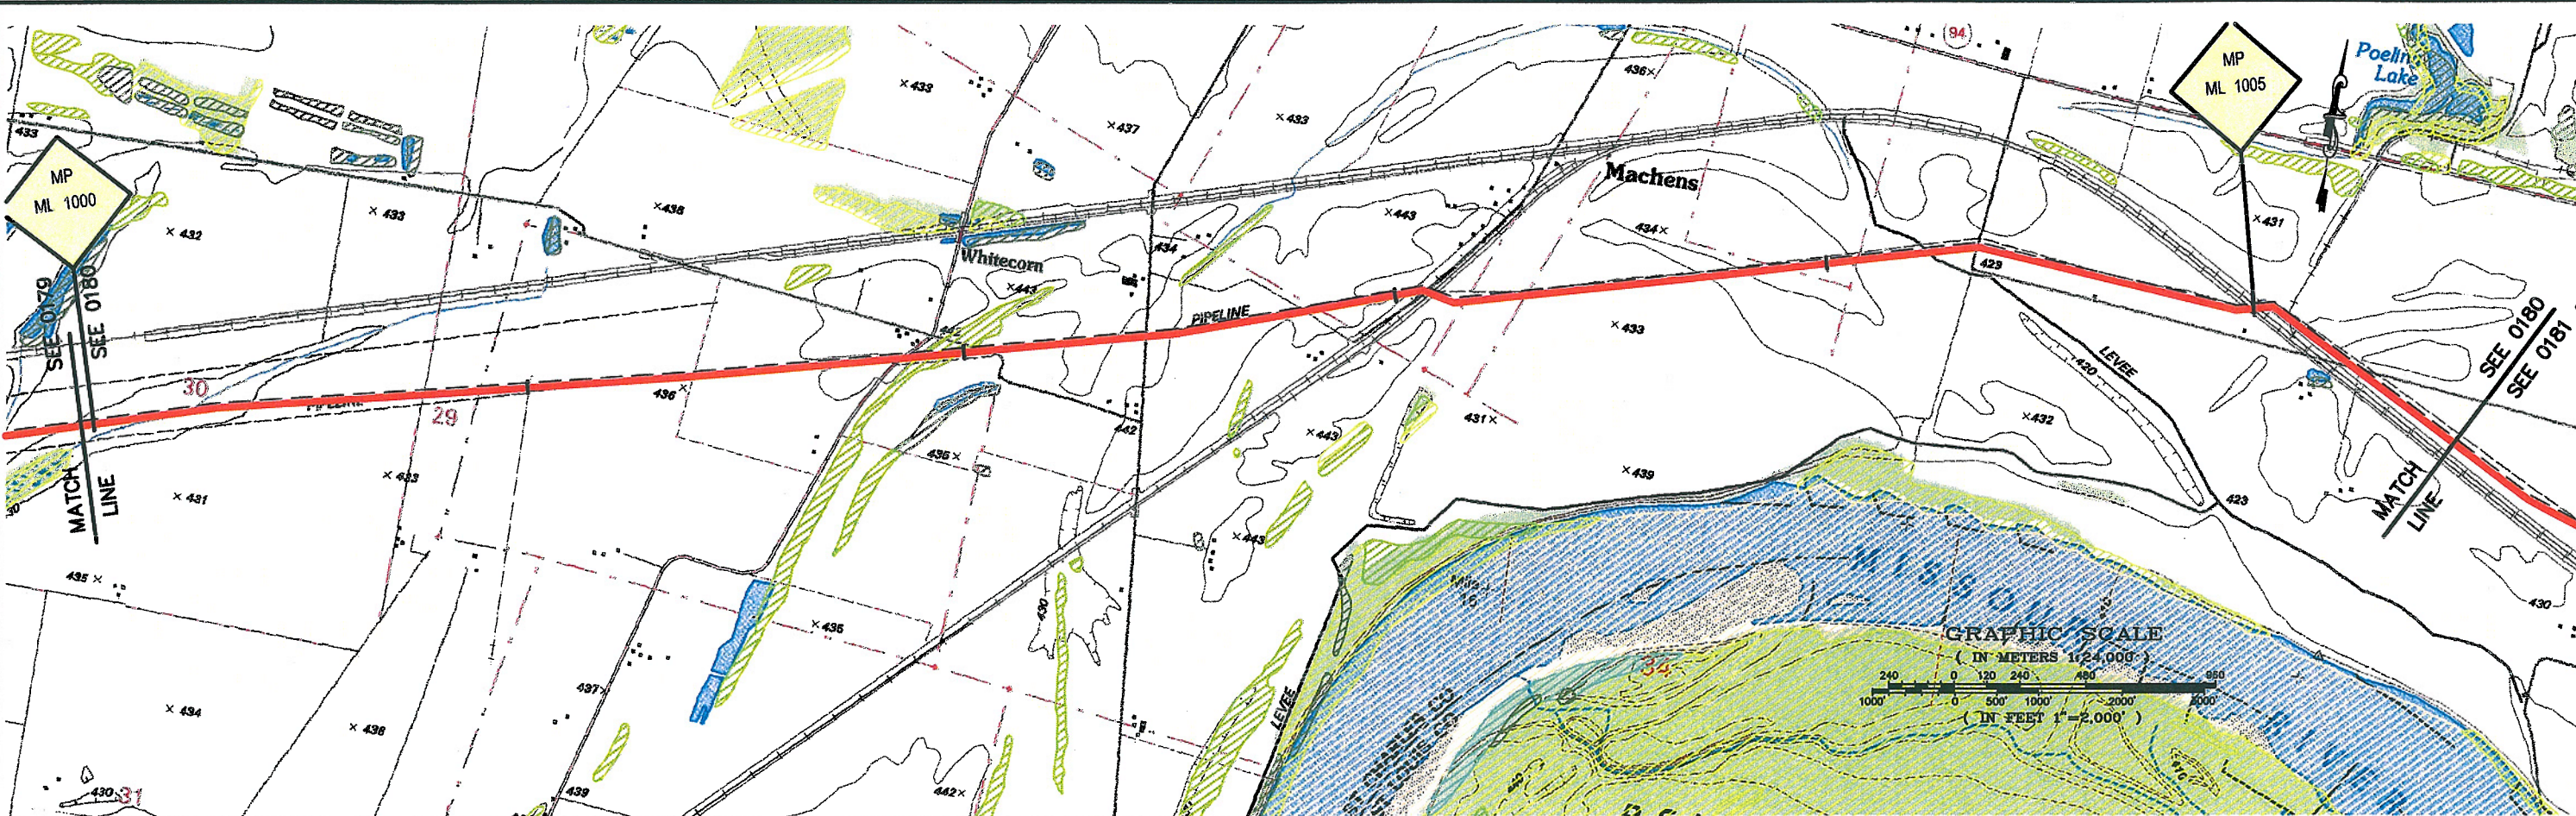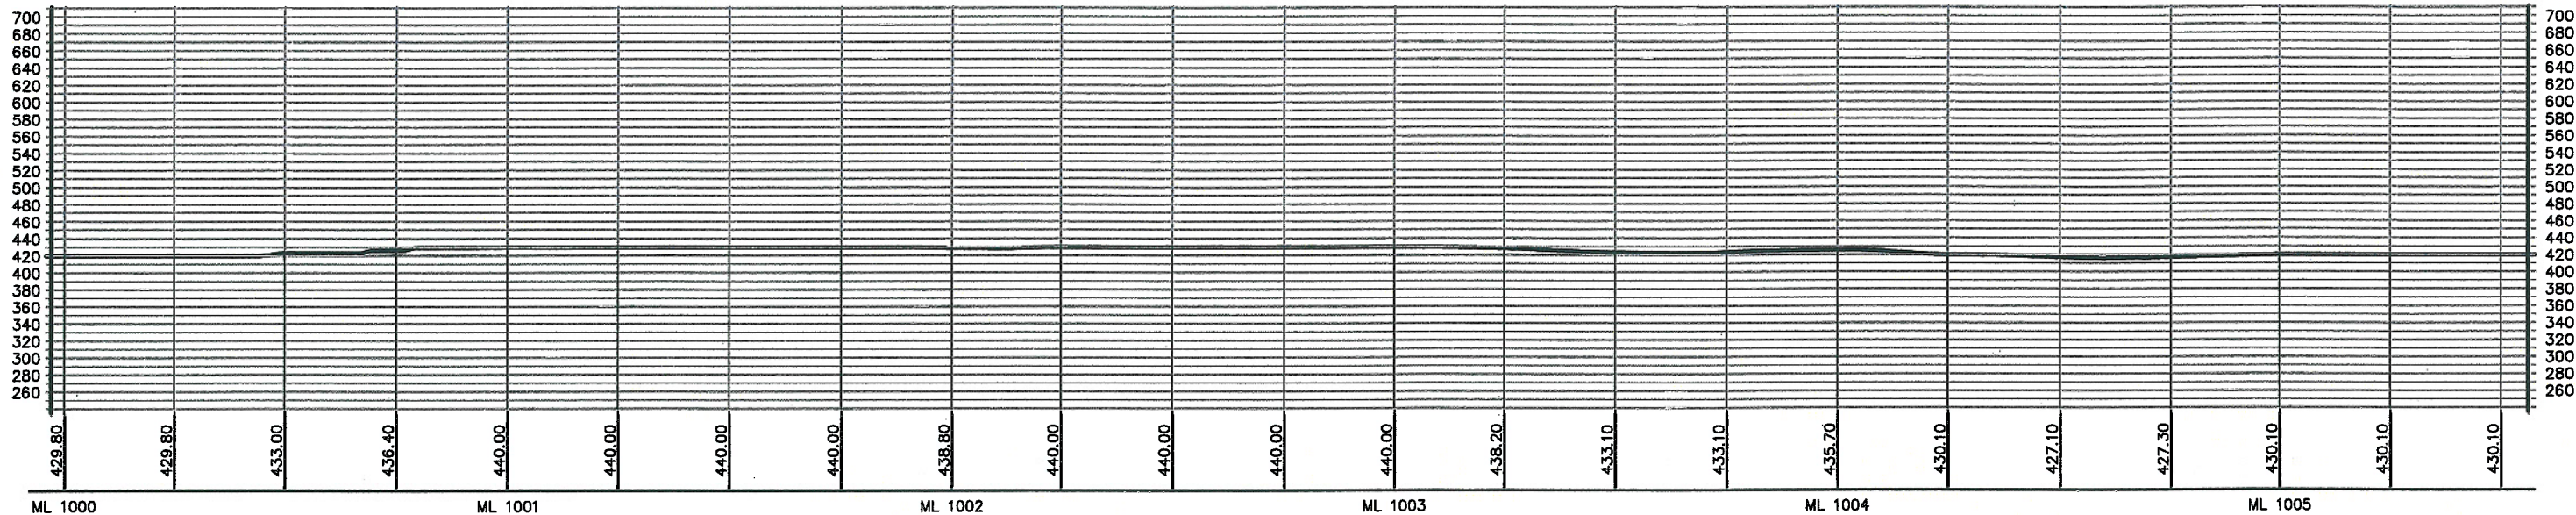

PREPARED BY:  
**TROW ENGINEERING CONSULTANTS, INC.**  
 1300 Metropolitan Boulevard, Suite 200  
 Tallahassee, Florida 32308  
 Phone: 1-850-385-5441  
 Fax: 1-850-385-5523



**KEYSTONE PIPELINE PROJECT  
 PROPOSED ROUTE BOOK**




MAP PARAMETERS  
 PROJECTION: NAD83, UTM: 15N  
 SCALE: 1:24,000; 1" = 2,000'

NO.	REVISION	DATE
0	ISSUED FOR DEPARTMENT OF STATE FILING	MAR.13.06
DRAWING NUMBER	DRAWN BY	CHECKED BY
K-29-P-900-A-0047	AH	BLS

PROJECT:	50388E
SHEET:	<b>0180</b>
LAST PLOT DATE: Wed, 08 Mar 2006 - 8:54pm	

X:\Drawings\SOBABA\KEYSTONE\DRAWING FILES\DRAWINGS\2AK MAP BOOKS\FEB 2006 ISSUE\02-PROFILES\REVISED UTM 15N-K-29-P-900-A-0177-REV.DWG 2/10/2006 11:42:44 PM EST

ELEVATIONS SHOWN IN FEET - VERTICAL=10x HORIZONTAL SCALE

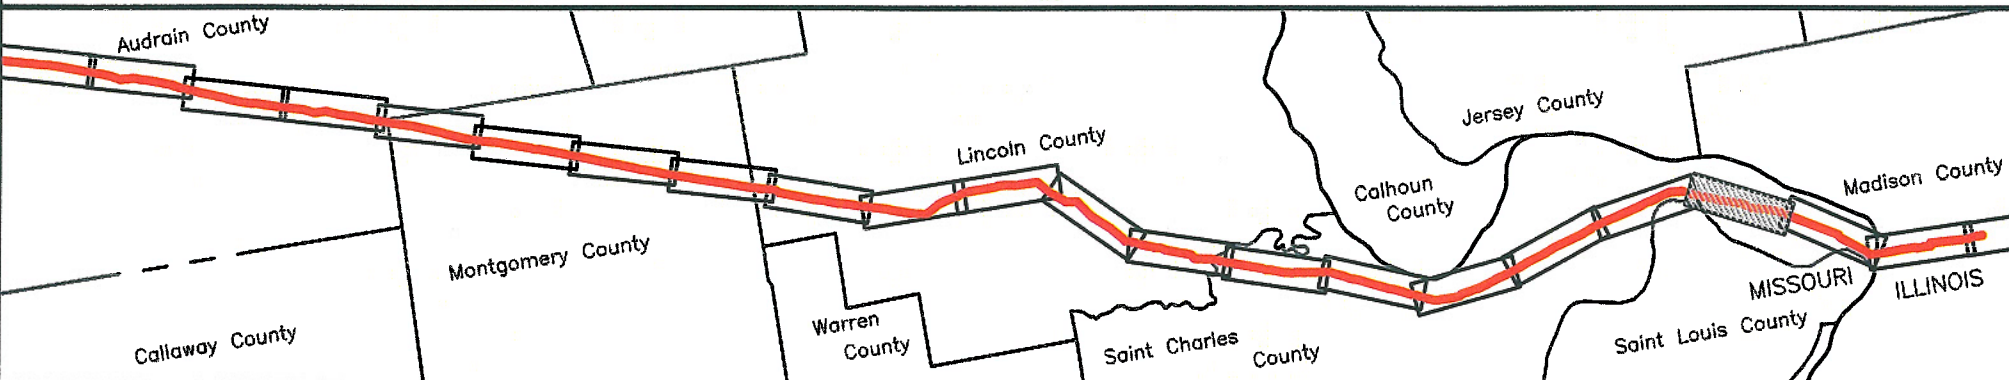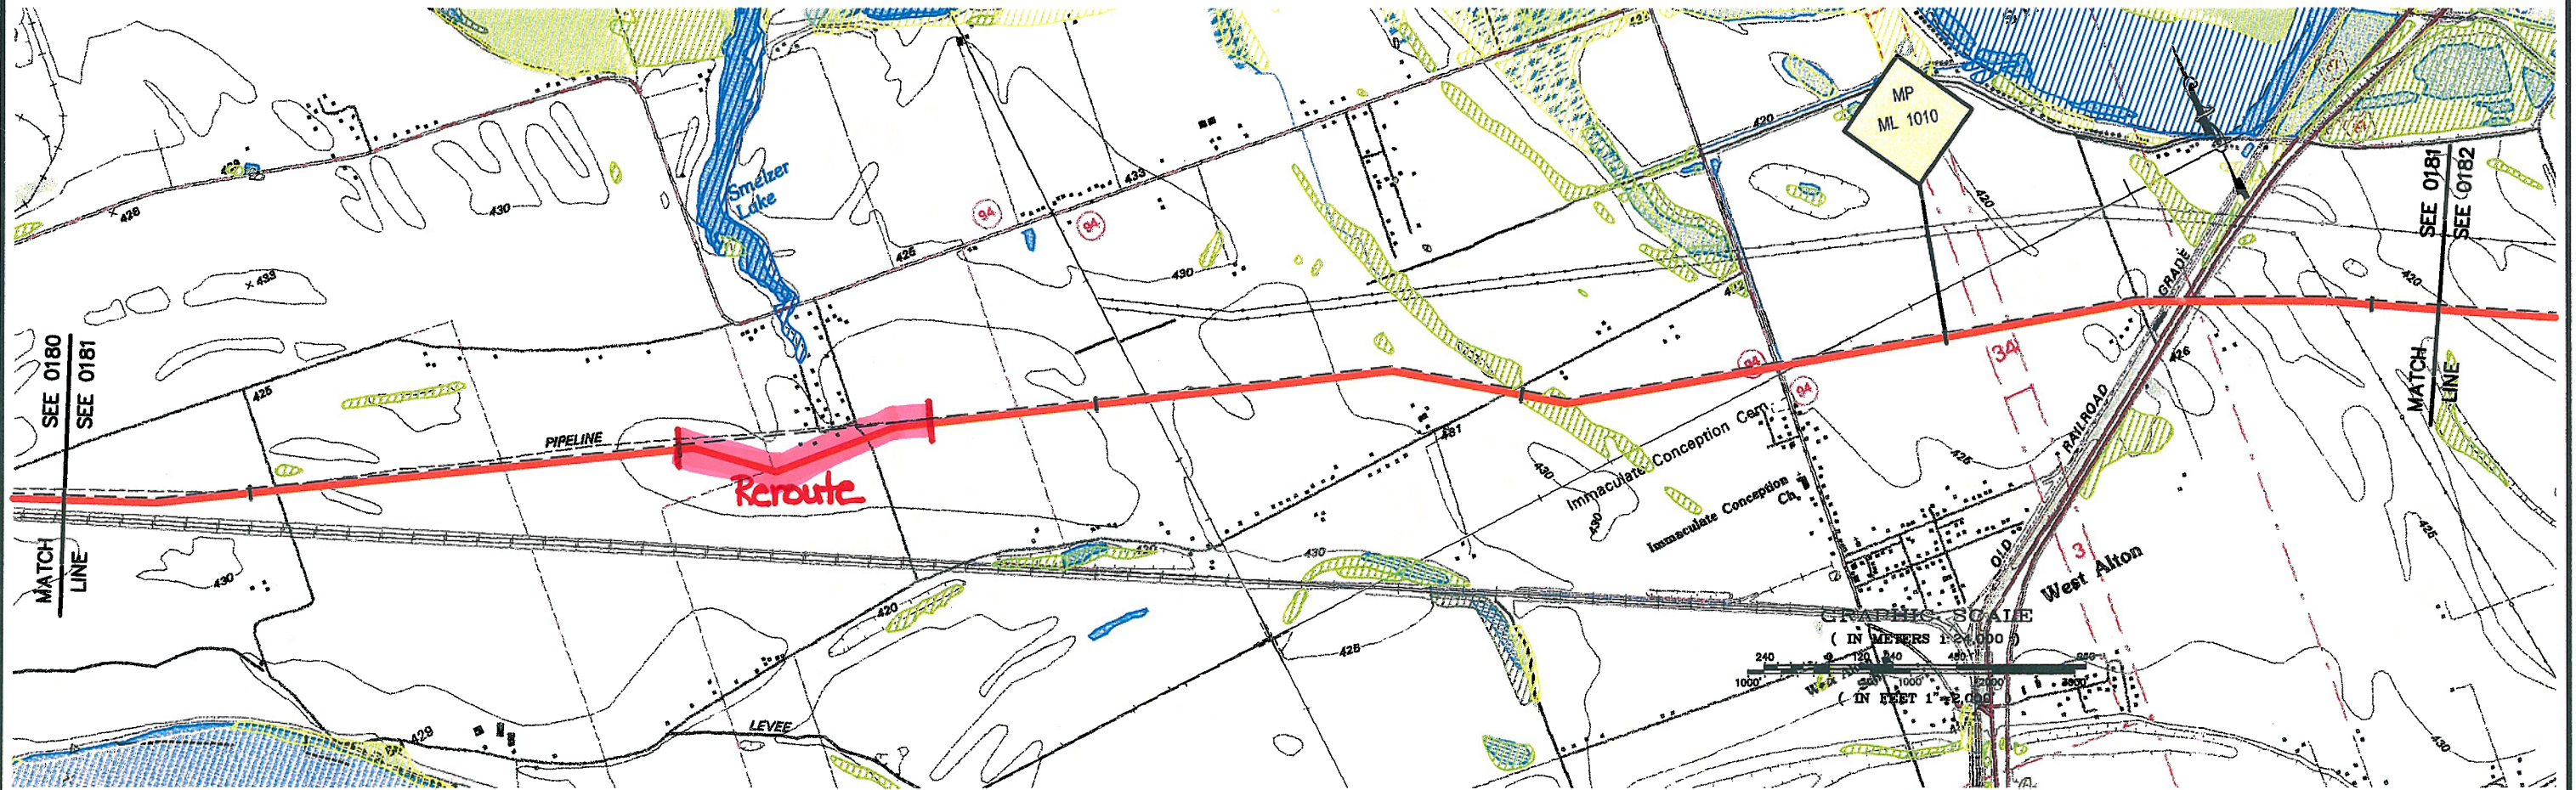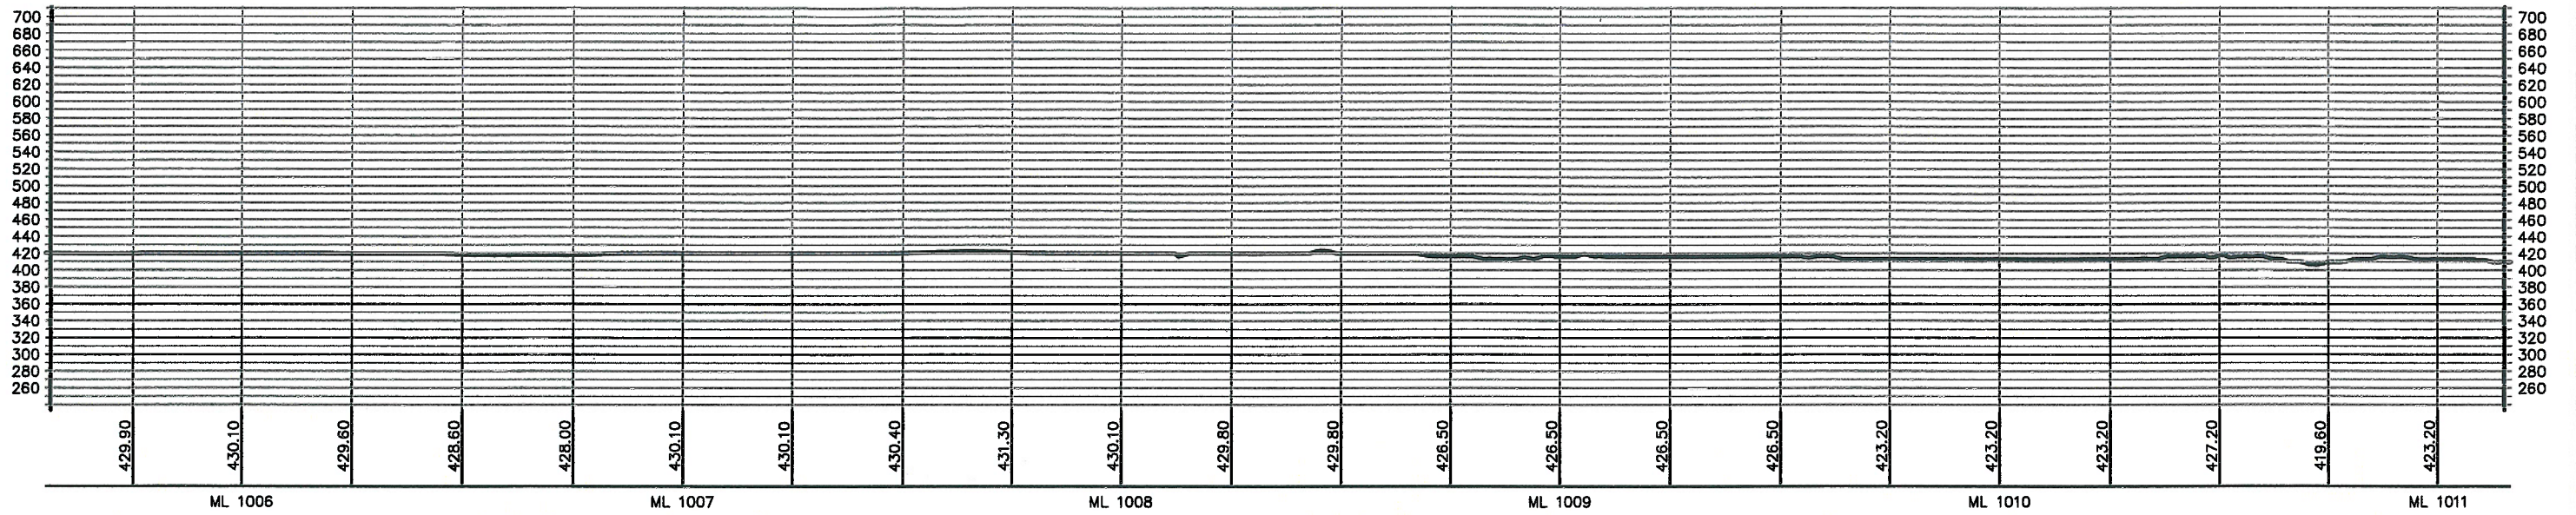

PREPARED BY:  
**TROW ENGINEERING CONSULTANTS, INC.**  
 1300 Metropolitan Boulevard, Suite 200  
 Tallahassee, Florida 32308  
 Phone: 1-850-385-5441  
 Fax: 1-850-385-5523



NO.	REVISION	DATE
0	ISSUED FOR DEPARTMENT OF STATE FILING	MAR.13.06
DRAWING NUMBER	DRAWN BY	CHECKED BY
K-29-P-900-A-0048	AH	BLS

**KEYSTONE PIPELINE PROJECT  
 PROPOSED ROUTE BOOK**

**MAP PARAMETERS**  
 PROJECTION: NAD83, UTM: 15N  
 SCALE: 1:24,000; 1" = 2,000'




PROJECT: 50388E SHEET: **0181**

APPROVED BY: **RG**

LAST PLOT DATE: Wed, 08 Mar 2006 - 6:45pm

K:\Drawings\GABBARA KEYSTONE\DRAWING FILES\DRAWINGS\KAK MAP BOOKS\FEB 2006 ISSUE\K2-PROFILES\REVISED UTM 15N-K-29-P-900-A-0177-REV3.DWG 2/10/2006 11:42:44 PM EST

ELEVATIONS SHOWN IN FEET - VERTICAL=10x HORIZONTAL SCALE

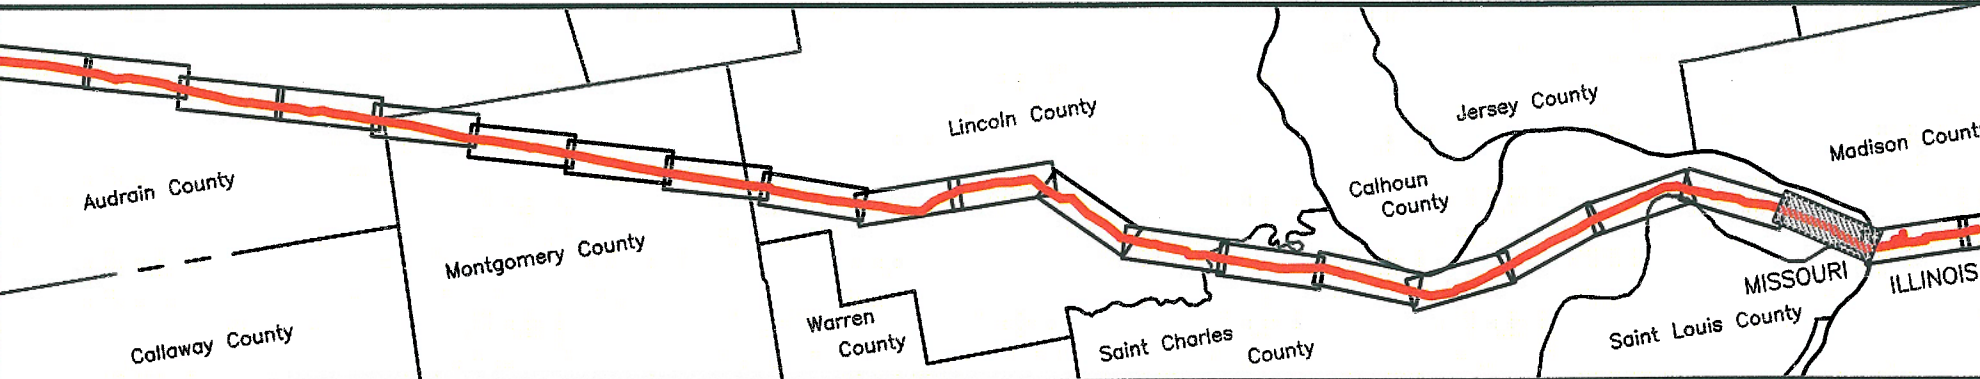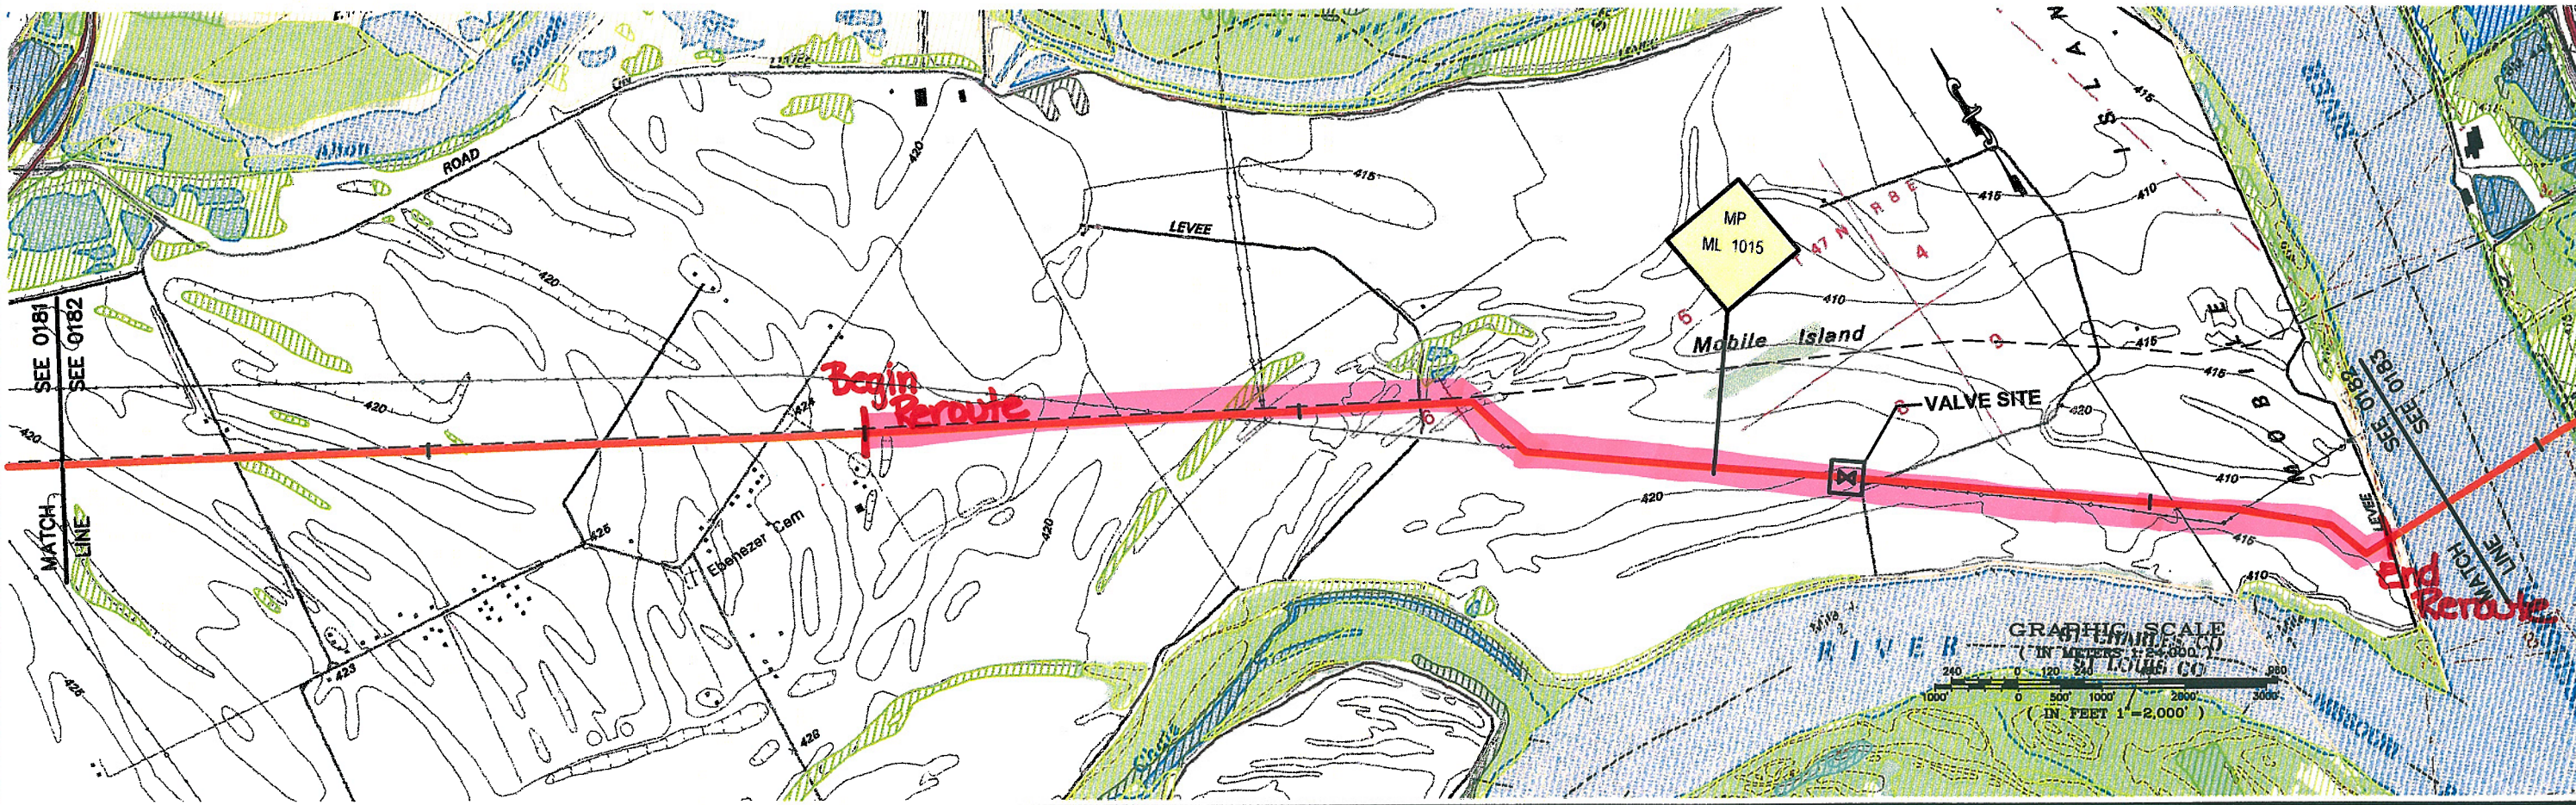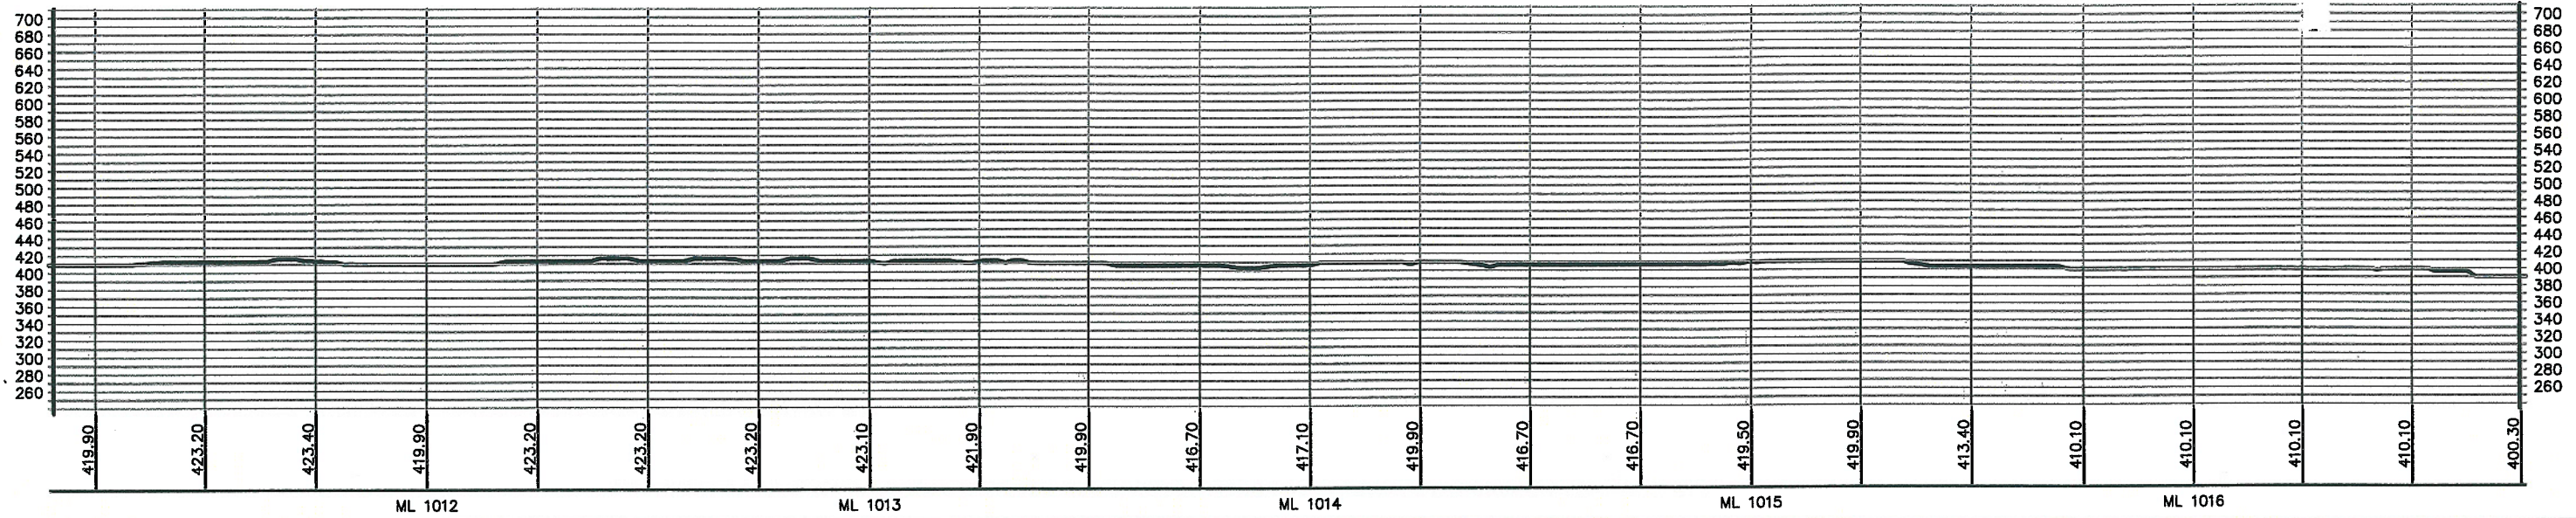

PREPARED BY:  
**TROW ENGINEERING CONSULTANTS, INC.**  
 1300 Metropolitan Boulevard, Suite 200  
 Tallahassee, Florida 32308  
 Phone: 1-850-385-5441  
 Fax: 1-850-385-5523



**KEYSTONE PIPELINE PROJECT  
 PROPOSED ROUTE BOOK**

MAP PARAMETERS  
 PROJECTION: NAD83, UTM: 15N  
 SCALE: 1:24,000; 1" = 2,000'

NO.	REVISION	DATE
0	ISSUED FOR DEPARTMENT OF STATE FILING	MAR.13.06
DRAWING NUMBER	DRAWN BY	CHECKED BY
K-29-P-900-A-0049	AH	BLS

PROJECT:	50388E	SHEET:	0182
APPROVED BY:	RG	LAST PLOT DATE:	Mon, 20 Mar 2006 - 1:25pm

X:\Drawings\50388E\KEYSTONE\DRAWING FILES\DRAWINGS\24K MAP BOOKS\FEB 2006 ISSUE\02-PROFILES\REVISED UTM 15N-V-28-P-900-A-0177-REV3.DWG 2/10/2006 11:42:44 PM EST