

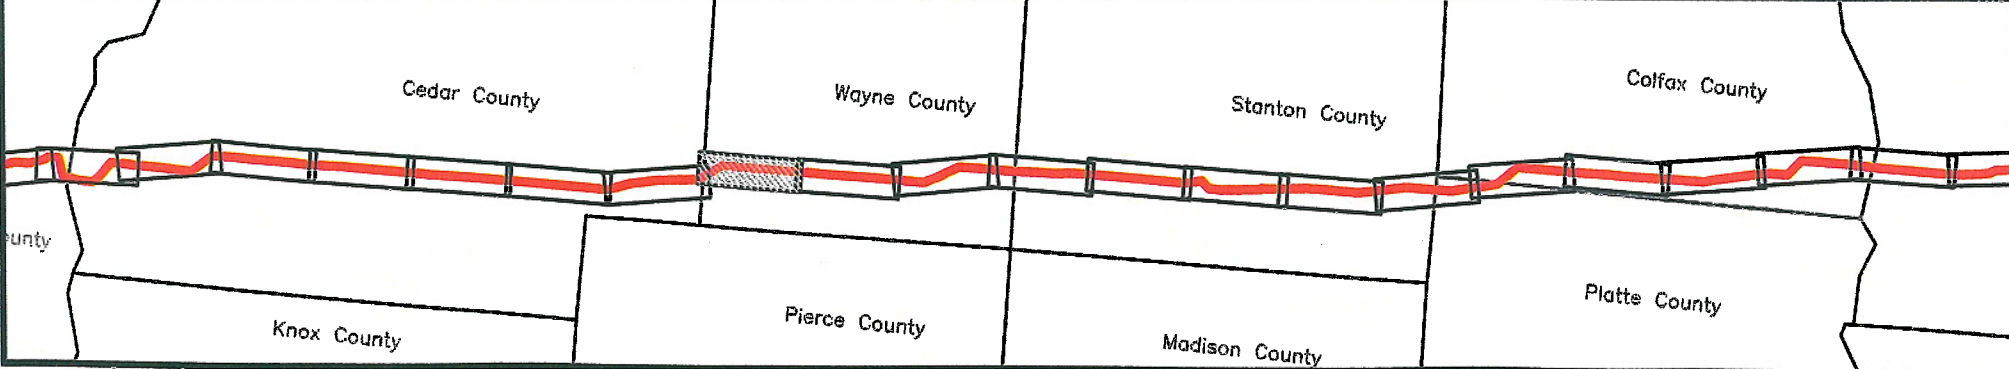


ELEVATIONS SHOWN IN FEET - VERTICAL=10x HORIZONTAL SCALE

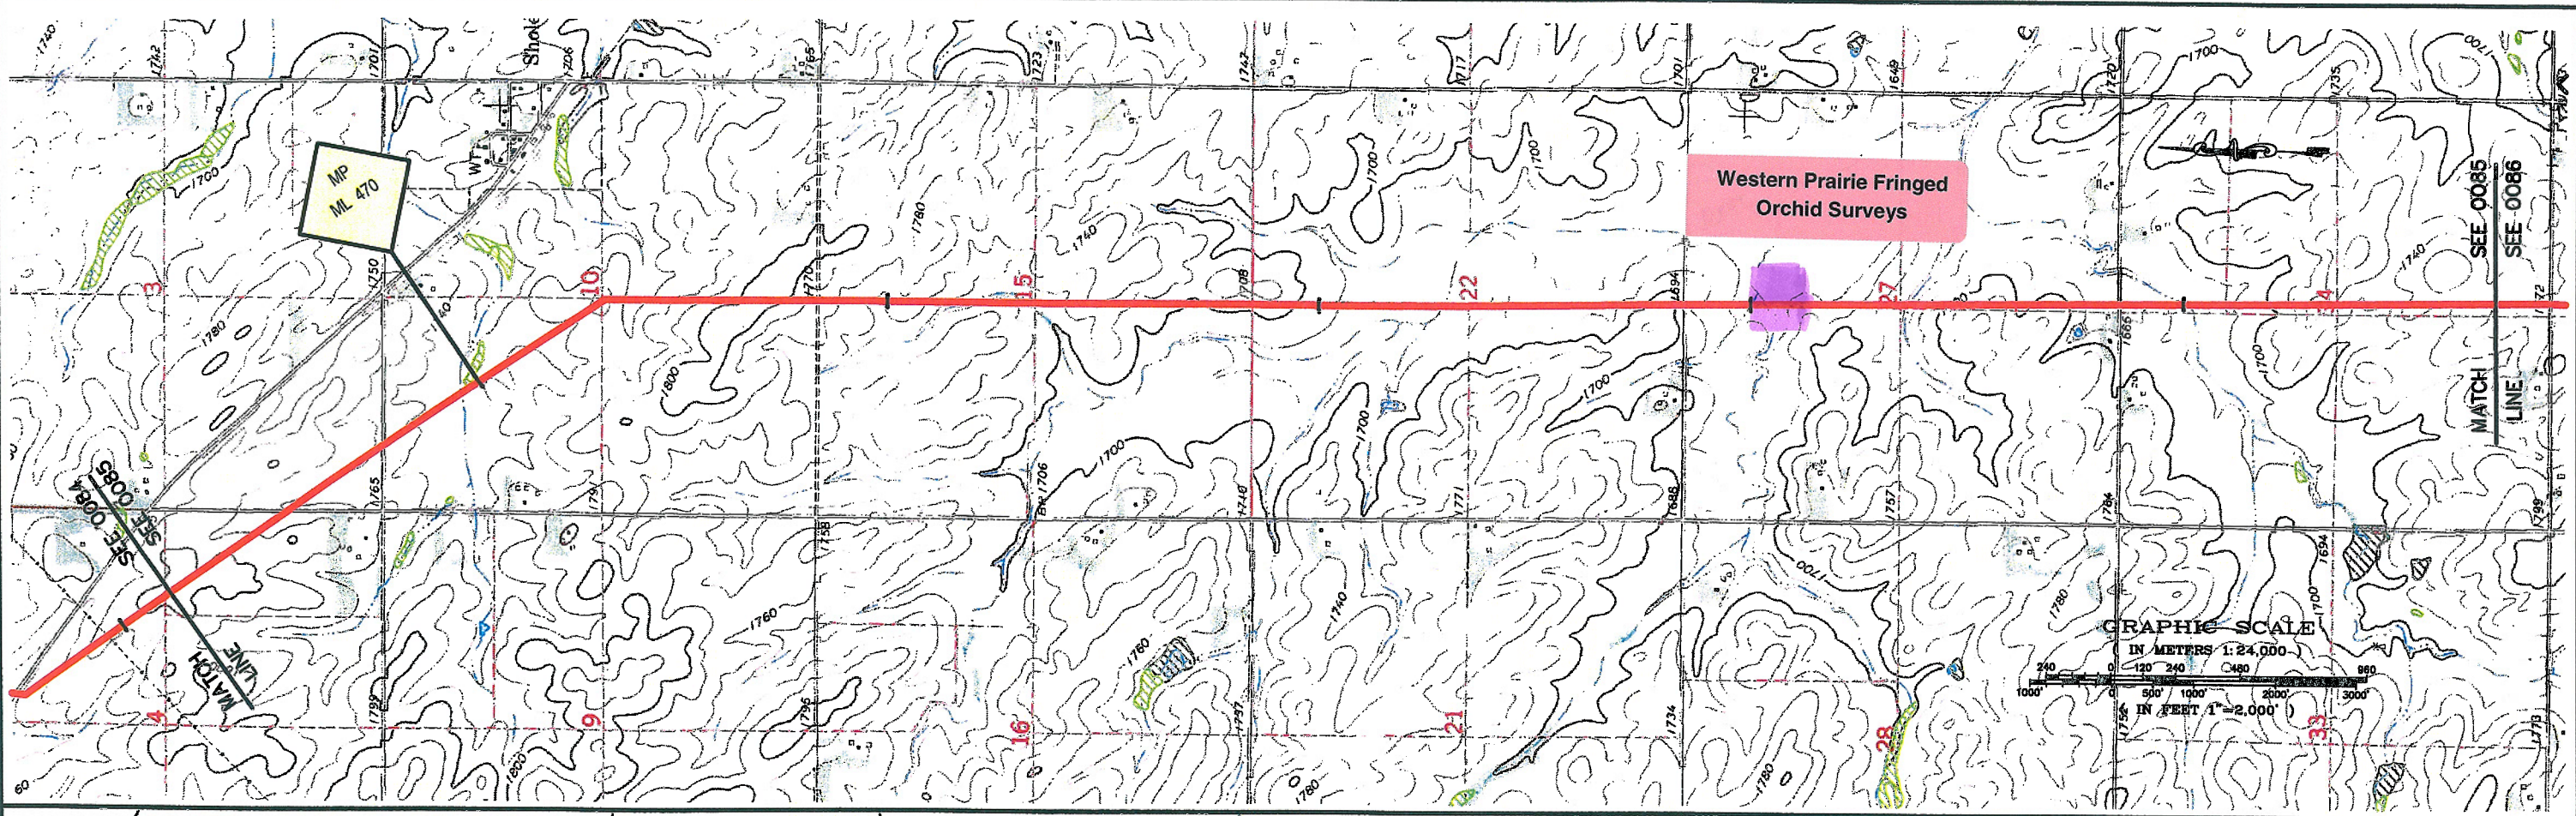

PREPARED BY:  
**TROW ENGINEERING CONSULTANTS, INC.**  
 1300 Metropolitan Boulevard, Suite 200  
 Tallahassee, Florida 32308  
 Phone: 1-850-385-5441  
 Fax: 1-850-385-5523



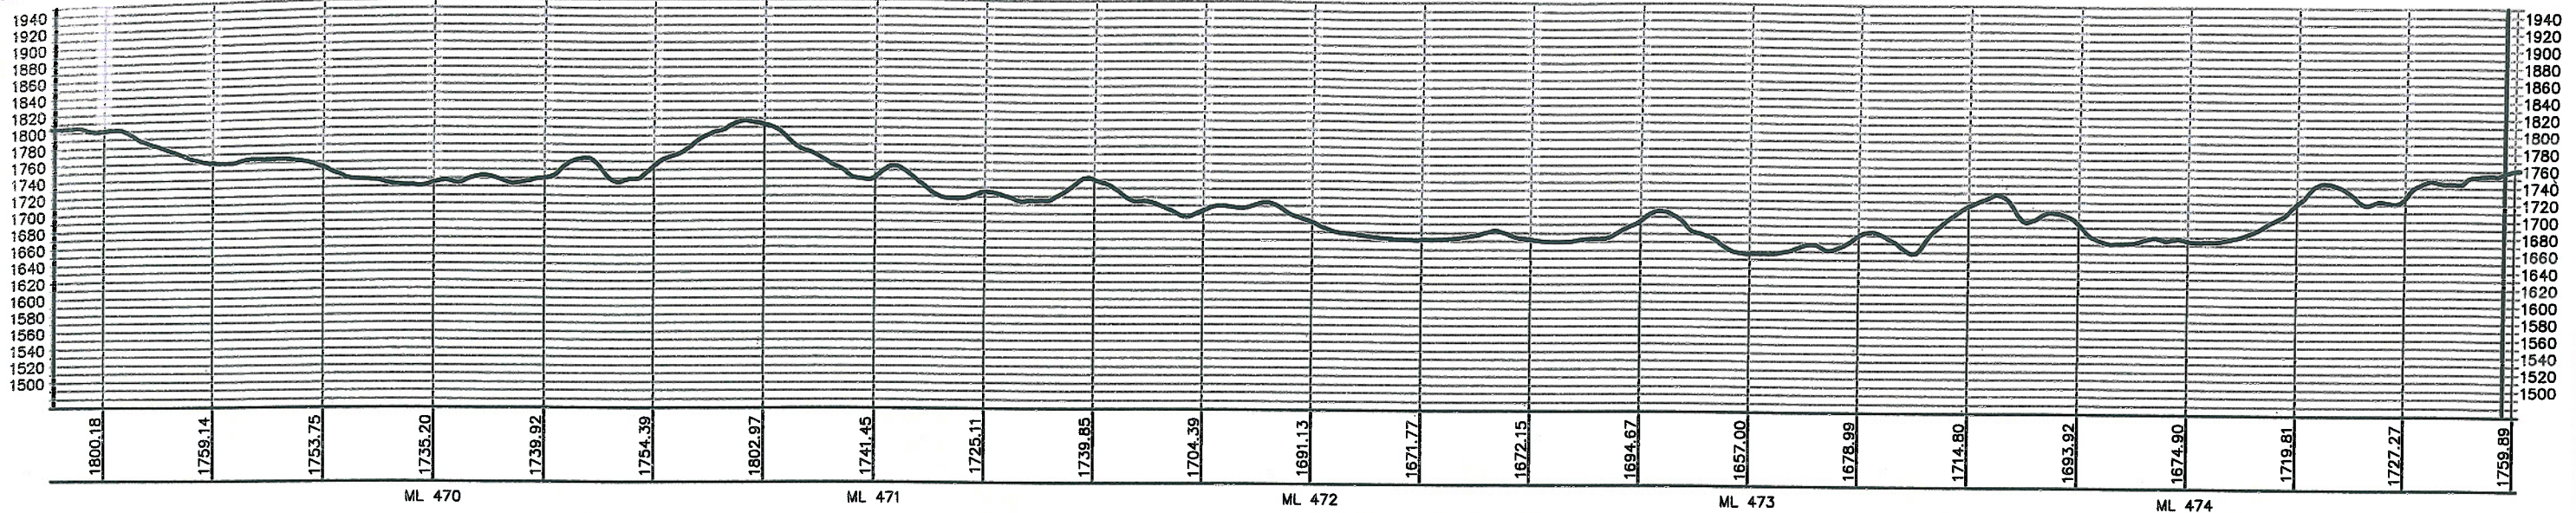


NO.	REVISION	DATE
0	ISSUED FOR DEPARTMENT OF STATE FILING	MAR.13.06
DRAWING NUMBER	DRAWN BY	CHECKED BY
K-31-P-900-A-0008	BEK	BLS

<b>KEYSTONE PIPELINE PROJECT PROPOSED ROUTE BOOK</b>	
MAP PARAMETERS PROJECTION: NAD83, UTM: 14N SCALE: 1:24,000; 1" = 2,000'	
PROJECT: 50388E	SHEET: <b>0085</b>
APPROVED BY: RG	LAST PLOT DATE: Tue, 07 Mar 2006 - 8:52am

X:\N:\Projects\200608\KEYSTONE\DRAWING FILES\DRAWINGS\K-31-P-900-A-0008-REV2.dwg 1/20/2006 10:00:09 PM EST




ELEVATIONS SHOWN IN FEET - VERTICAL=10x HORIZONTAL SCALE

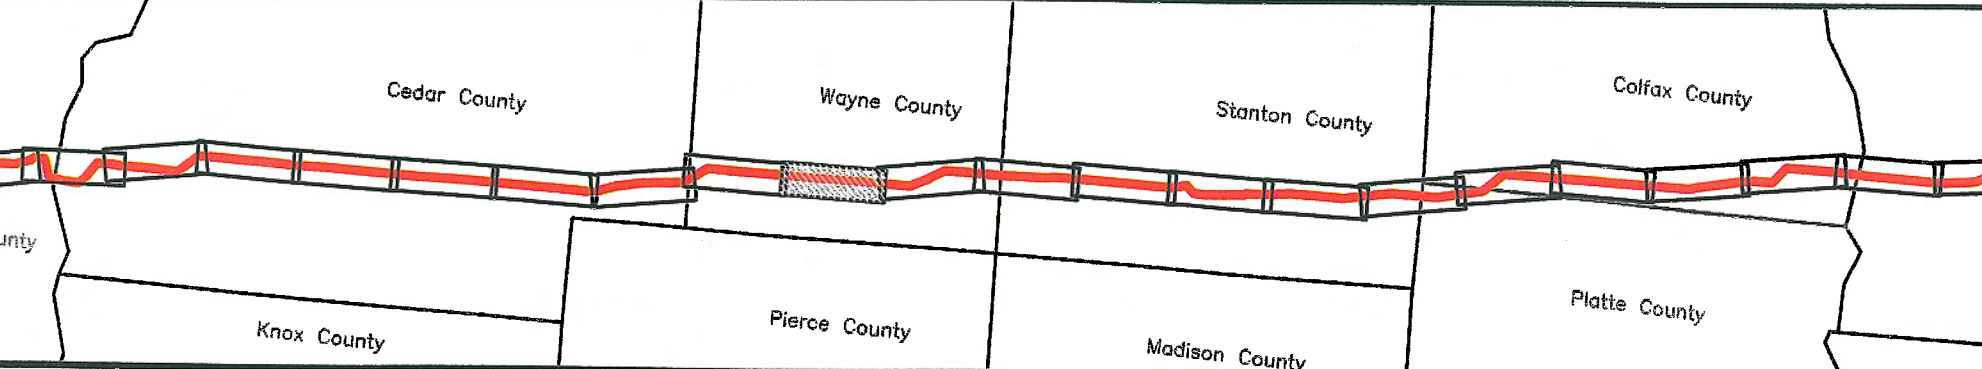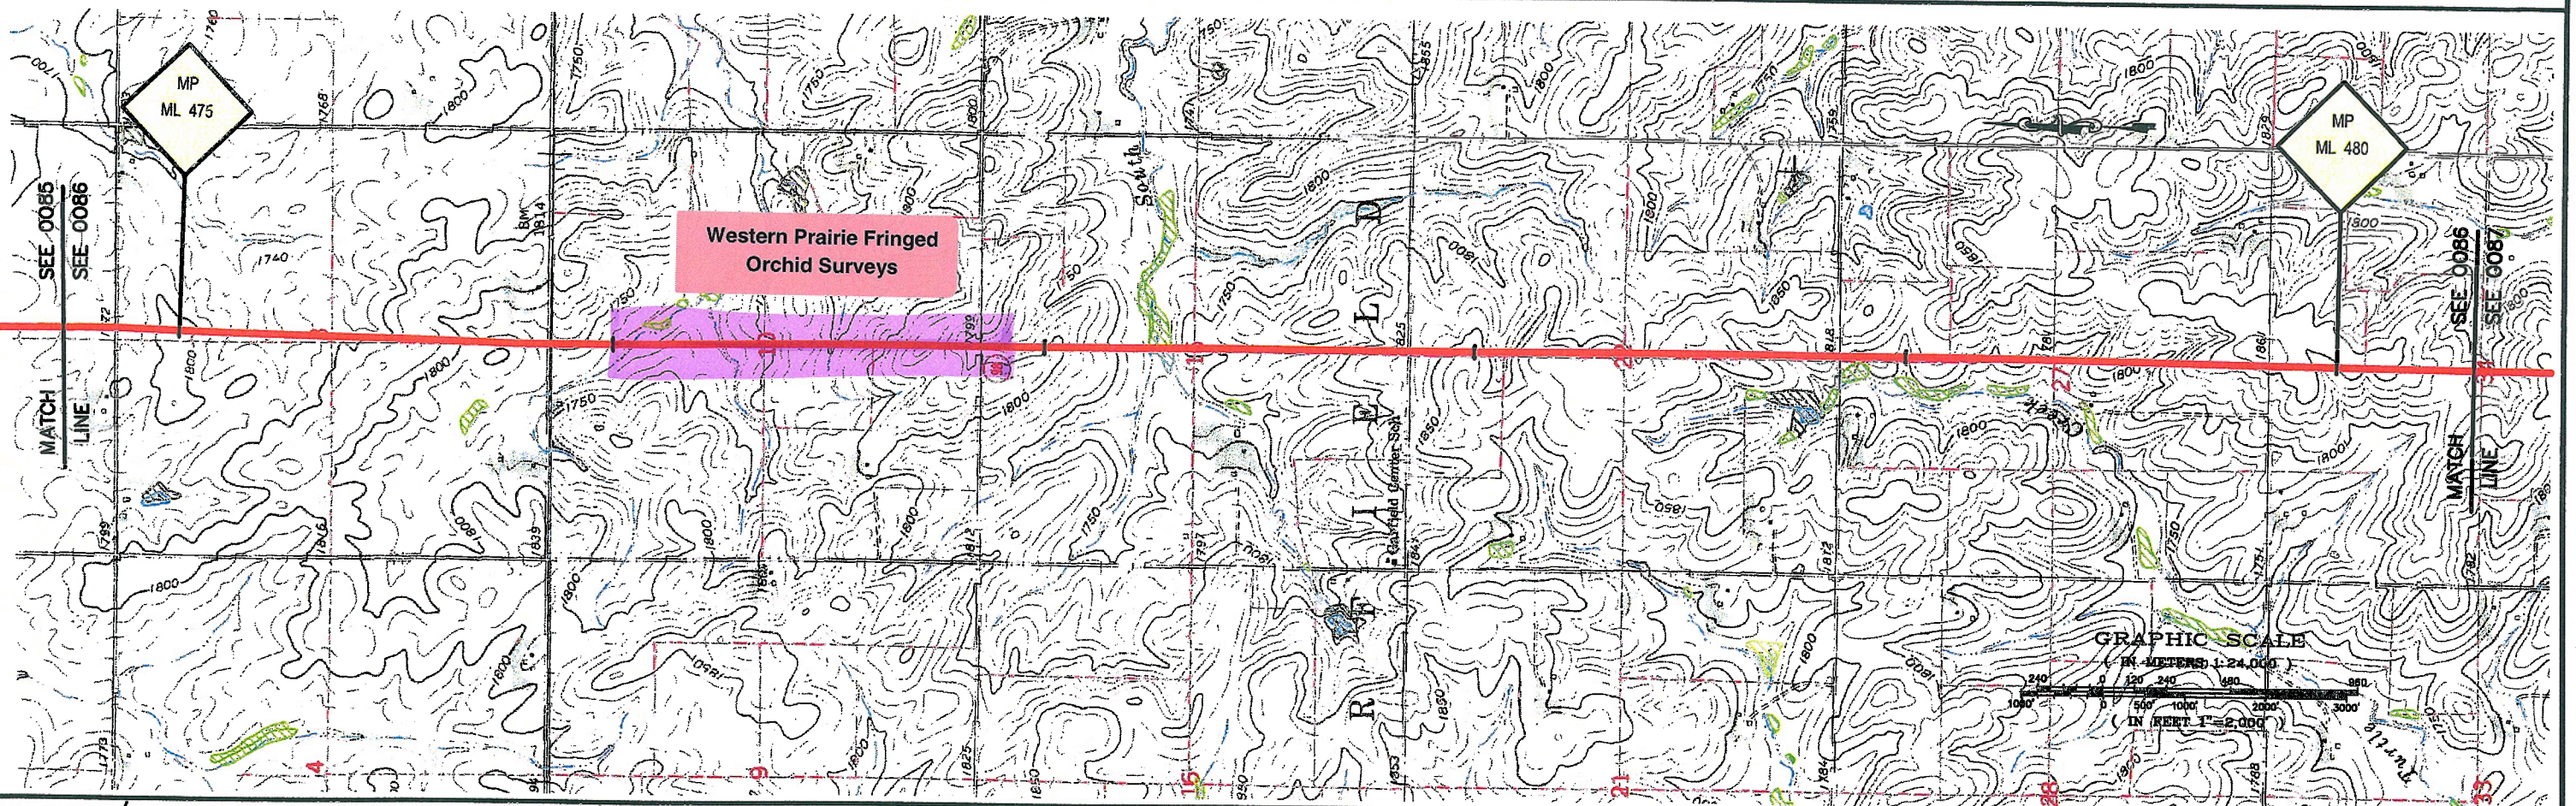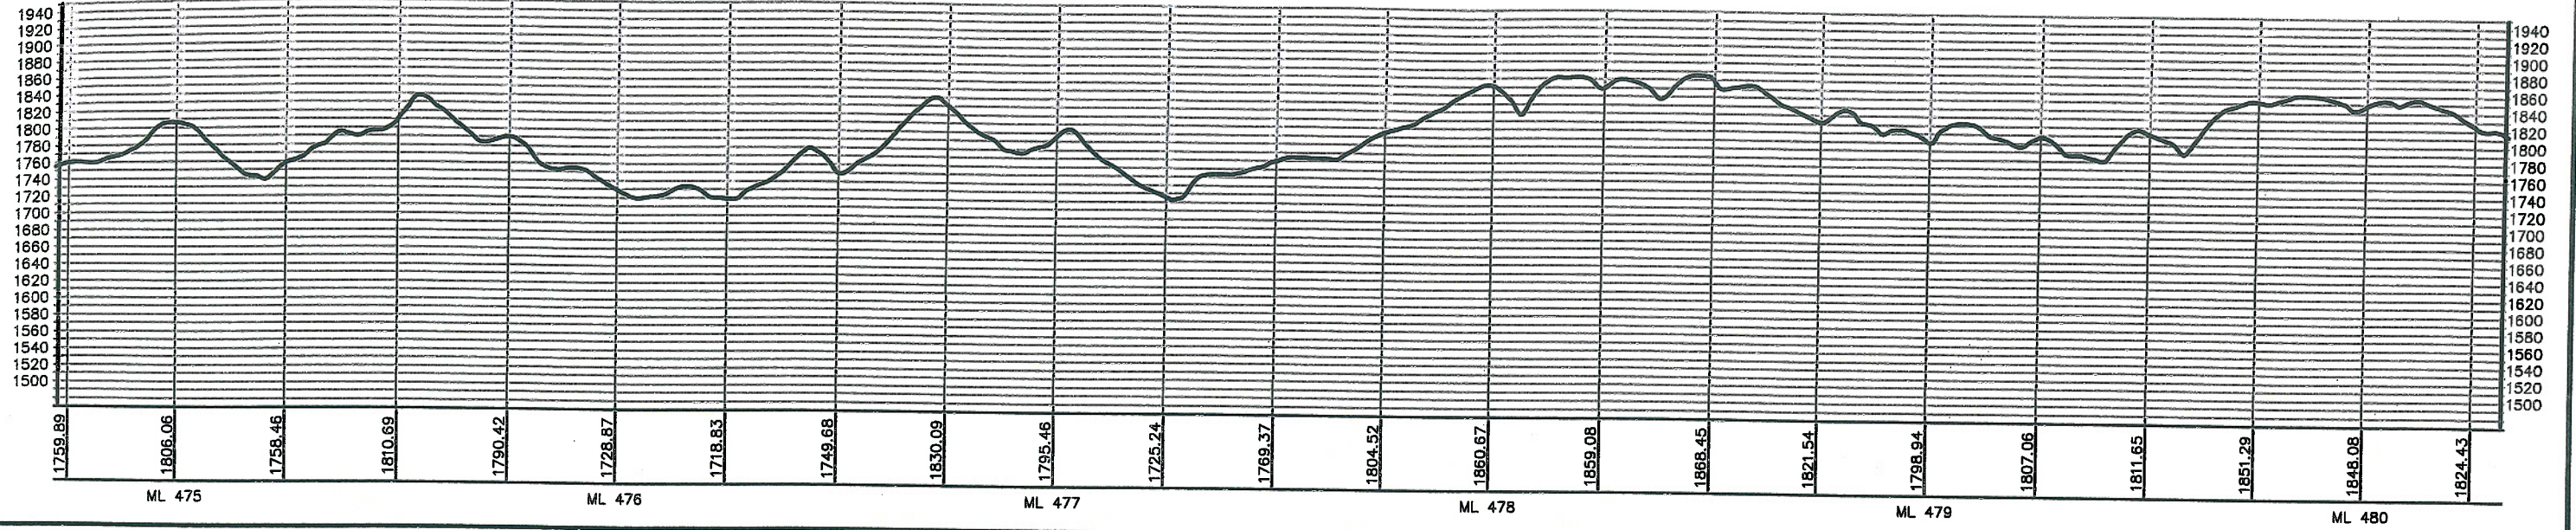

PREPARED BY: <b>TROW ENGINEERING CONSULTANTS, INC.</b> 1300 Metropolitan Boulevard, Suite 200 Tallahassee, Florida 32308 Phone: 1-850-385-5441 Fax: 1-850-385-5523			 <b>Trow</b>	 <b>TransCanada</b> <i>In business to deliver</i>						
<table border="1" style="width: 100%; border-collapse: collapse;"> <thead> <tr> <th style="width: 10%;">NO.</th> <th style="width: 60%;">REVISION</th> <th style="width: 30%;">DATE</th> </tr> </thead> <tbody> <tr> <td> </td> <td> </td> <td> </td> </tr> </tbody> </table>			NO.	REVISION	DATE				<b>KEYSTONE PIPELINE PROJECT PROPOSED ROUTE BOOK</b>	
NO.	REVISION	DATE								
<table border="1" style="width: 100%; border-collapse: collapse;"> <tr> <td style="width: 50%;">0 ISSUED FOR DEPARTMENT OF STATE FILING</td> <td style="width: 50%;">MAR.13.06</td> </tr> </table>			0 ISSUED FOR DEPARTMENT OF STATE FILING	MAR.13.06	MAP PARAMETERS PROJECTION: NAD83, UTM: 14N SCALE: 1:24,000; 1" = 2,000'					
0 ISSUED FOR DEPARTMENT OF STATE FILING	MAR.13.06									
DRAWING NUMBER: <b>K-31-P-900-A-0009</b>			PROJECT: <b>50388E</b>							
DRAWN BY: <b>RFK</b>			SHEET: <b>0086</b>							
CHECKED BY: <b>BIS</b>			APPROVED BY:							
LAST PLOT DATE:			LAST PLOT DATE:							

X:\Drawings\30388E\KEYSTONE\DRAWING FILES\DRAWINGS\24K MAP BOOKS\JAN 2006 ISSUE\K-31-P-900-A-0009-REV2.dwg 1/20/2006 10:50:00 PM EST




ELEVATIONS SHOWN IN FEET - VERTICAL=10x HORIZONTAL SCALE

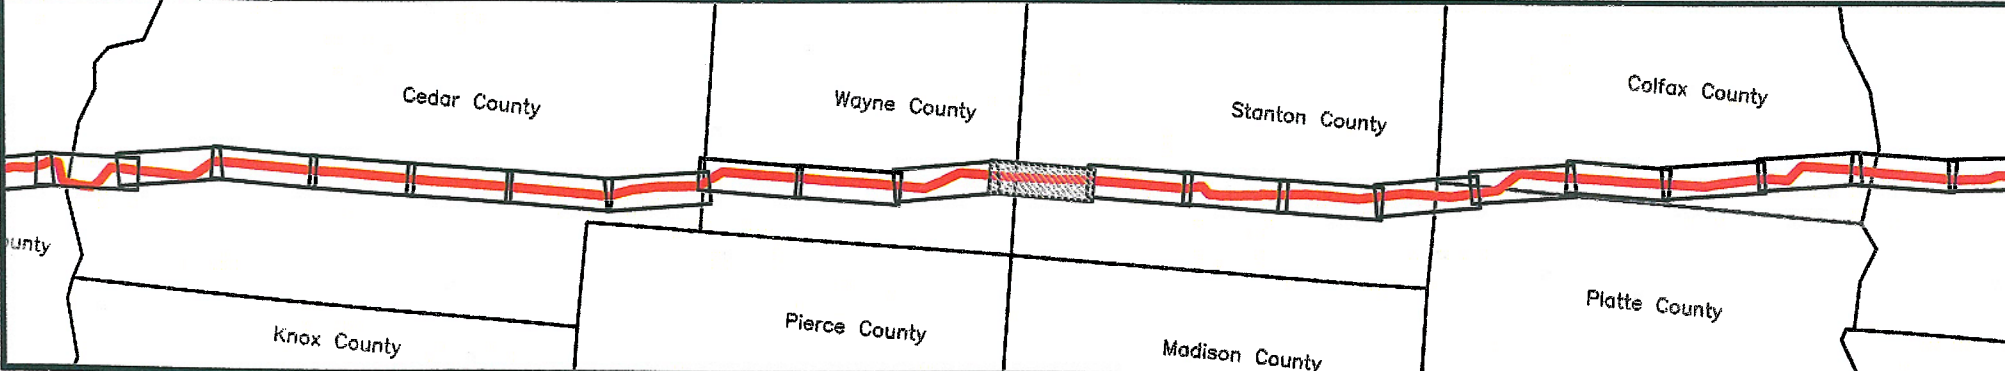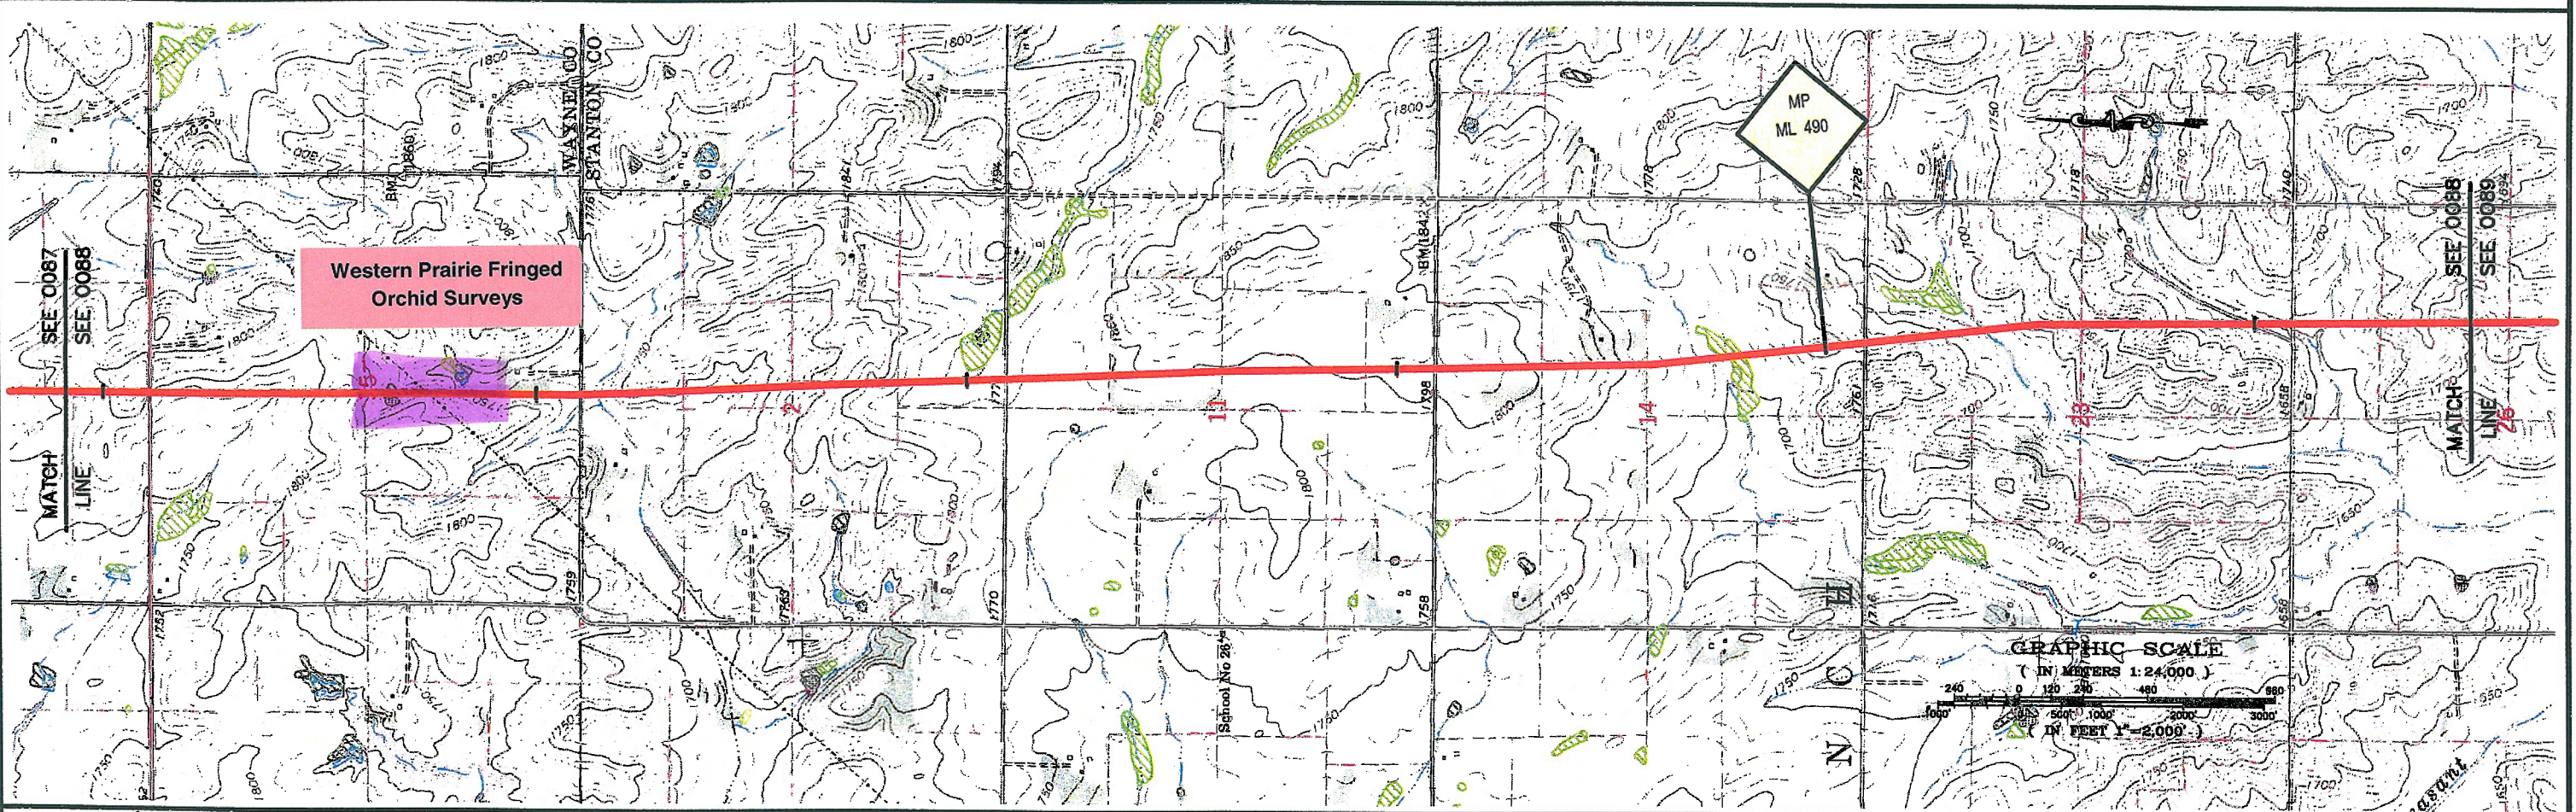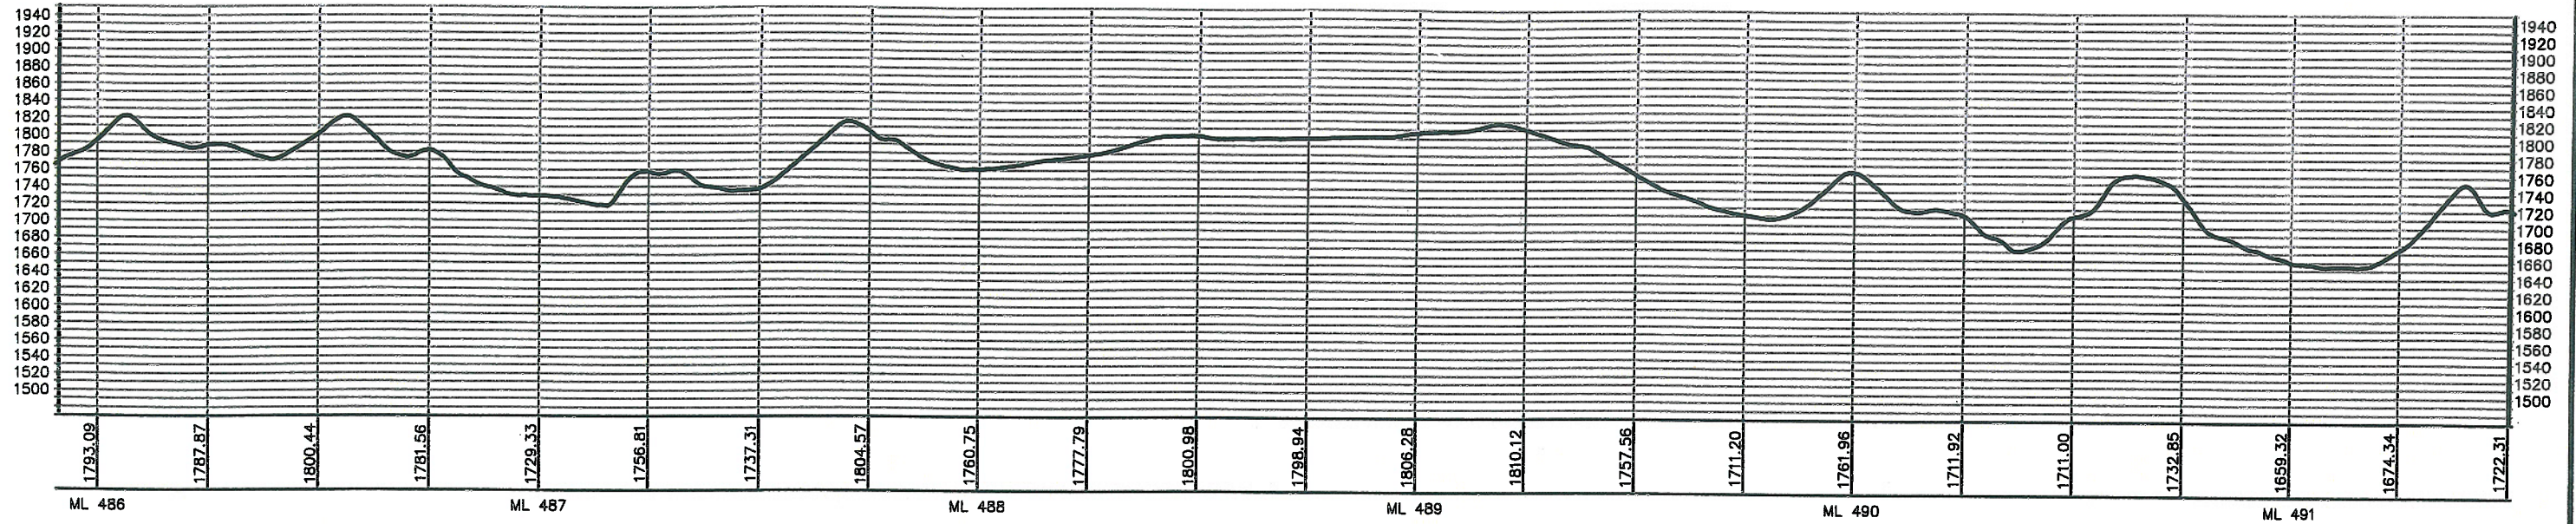

PREPARED BY: <b>TROW ENGINEERING CONSULTANTS, INC.</b> 1300 Metropolitan Boulevard, Suite 200 Tallahassee, Florida 32308 Phone: 1-850-385-5441 Fax: 1-850-385-5523			 <b>Trow</b>	 In business to deliver						
<table border="1" style="width: 100%; border-collapse: collapse;"> <thead> <tr> <th style="width: 10%;">NO.</th> <th style="width: 60%;">REVISION</th> <th style="width: 30%;">DATE</th> </tr> </thead> <tbody> <tr> <td> </td> <td> </td> <td> </td> </tr> </tbody> </table>			NO.	REVISION	DATE				<b>KEYSTONE PIPELINE PROJECT PROPOSED ROUTE BOOK</b>	
NO.	REVISION	DATE								
PROJECT: 50388E			SHEET: <span style="font-size: 1.2em; font-weight: bold;">0088</span>							
DRAWING NUMBER: K-31-P-900-A-0011			DRAWN BY: BEK							
CHECKED BY: BLS			APPROVED BY: RG							
ISSUED FOR DEPARTMENT OF STATE FILING: MAR.13.06			LAST PLOT DATE: Tue, 07 Mar 2006 - 9:22pm							

K:\Drawings\0088A\KEYSTONE\DRAWING FILES\DRAWINGS\K-31-P-900-A-0011-0088-002.dwg 1/20/2006 10:05:09 PM EST

ELEVATIONS SHOWN IN FEET - VERTICAL=10x HORIZONTAL SCALE

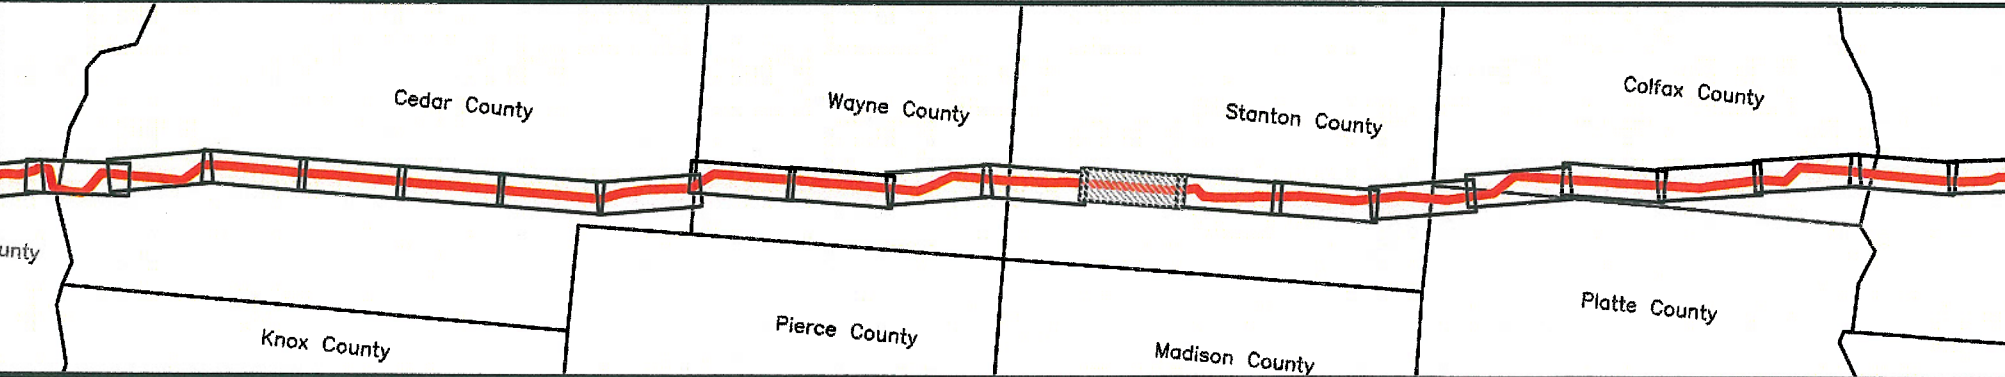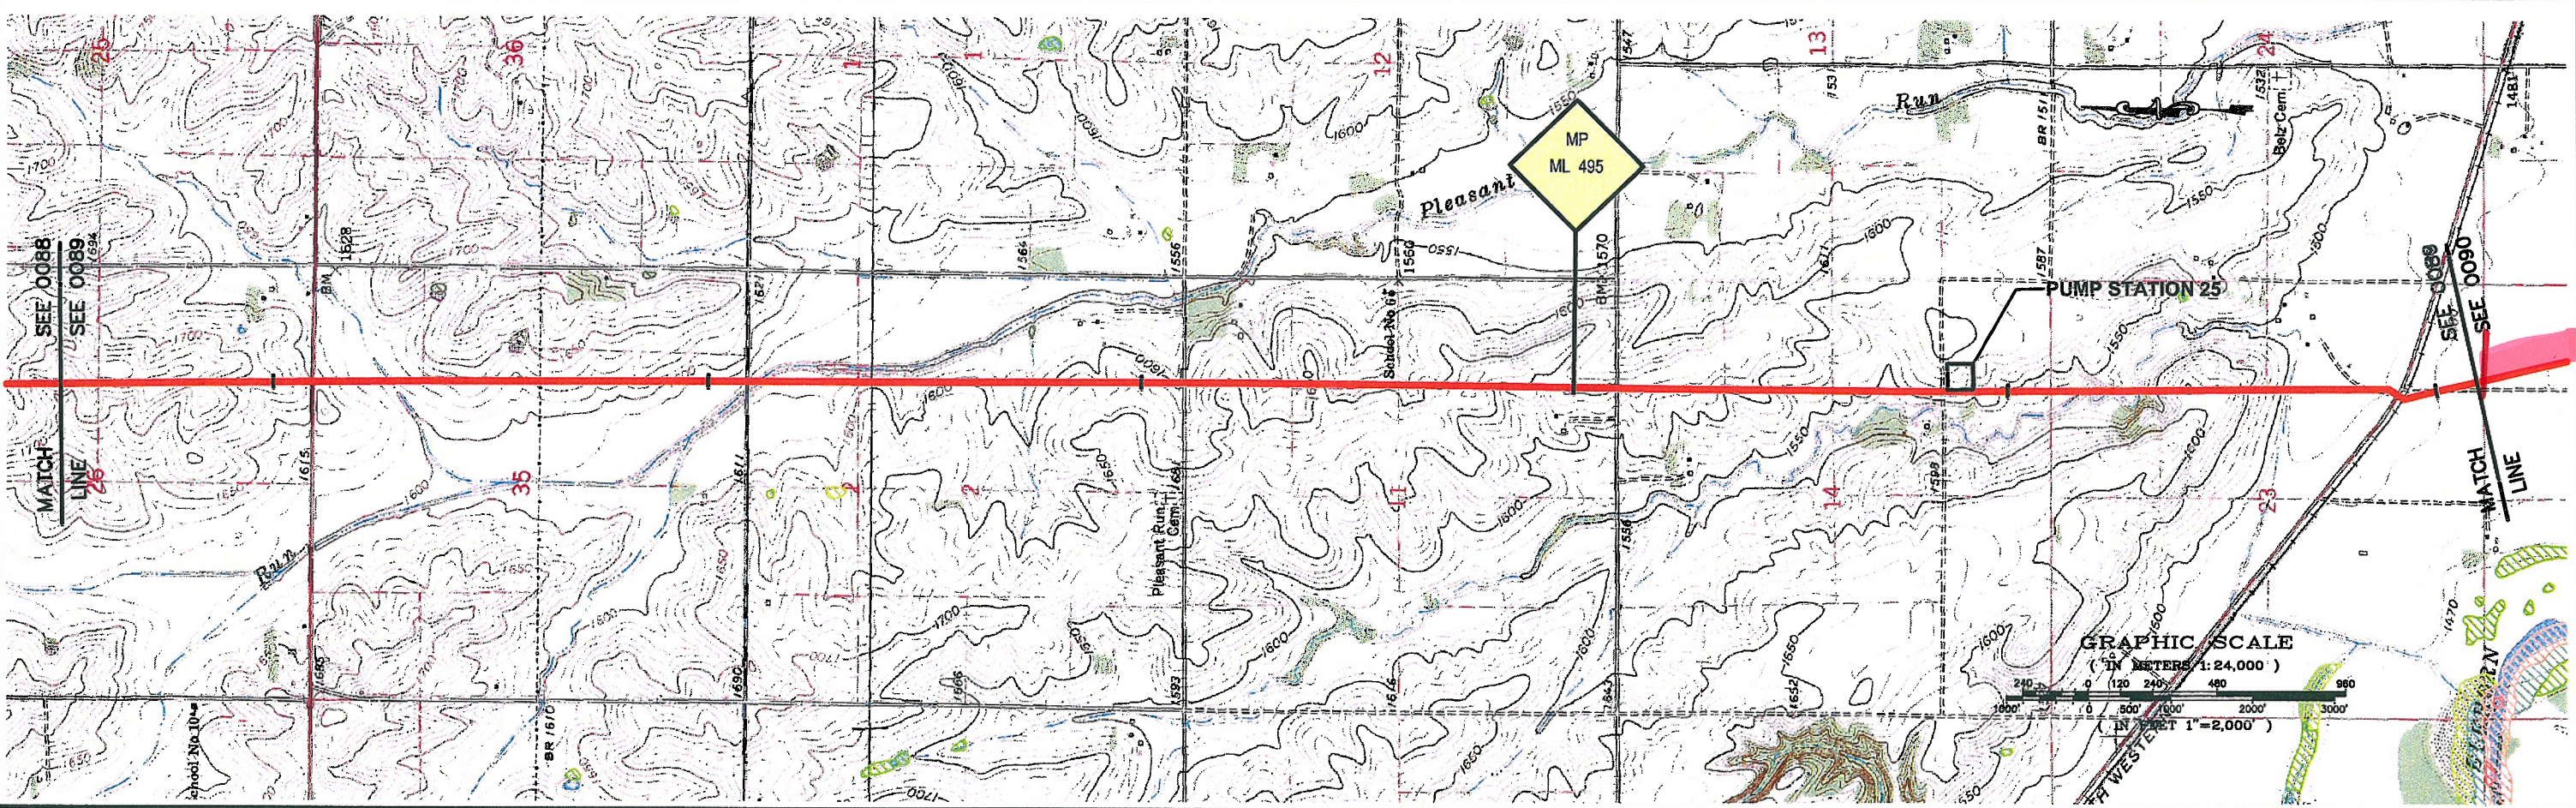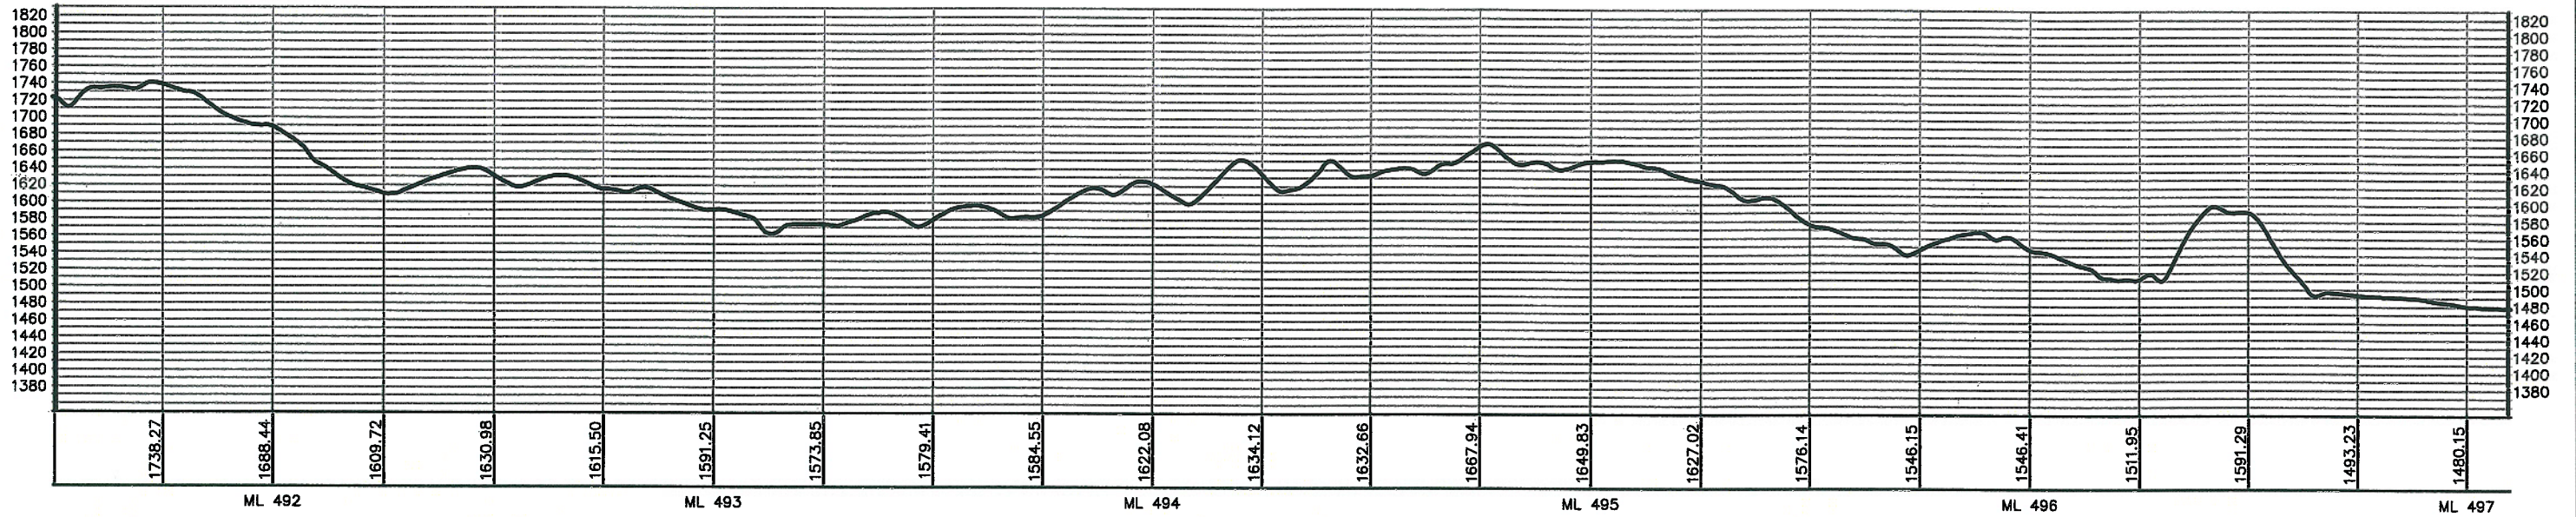

PREPARED BY:  
**TROW ENGINEERING CONSULTANTS, INC.**  
 1300 Metropolitan Boulevard, Suite 200  
 Tallahassee, Florida 32308  
 Phone: 1-850-385-5441  
 Fax: 1-850-385-5523

NO.	REVISION	DATE

ISSUED FOR DEPARTMENT OF STATE FILING	MAR.13.06
DRAWING NUMBER	50388E
DRAWN BY	BEK
CHECKED BY	BLS
APPROVED BY	RG

K-31-P-900-A-0012

**TransCanada**  
*In business to deliver*

**KEYSTONE PIPELINE PROJECT  
 PROPOSED ROUTE BOOK**




MAP PARAMETERS  
 PROJECTION: NAD83, UTM, 14N  
 SCALE: 1:24,000; 1" = 2,000'

PROJECT: 50388E SHEET: 0089

LAST PLOT DATE:  
 Sun, 19 Mar 2006 - 3:54pm

X:\Drawings\50388E\KEYSTONE\DRAWING FILES\DRAWINGS\24K MAP BOOKS\14N 2006 ISSUE\K-31-P-900-A-0012-REV02.dwg 1/20/2006 10:55:09 PM EST

ELEVATIONS SHOWN IN FEET - VERTICAL=10x HORIZONTAL SCALE

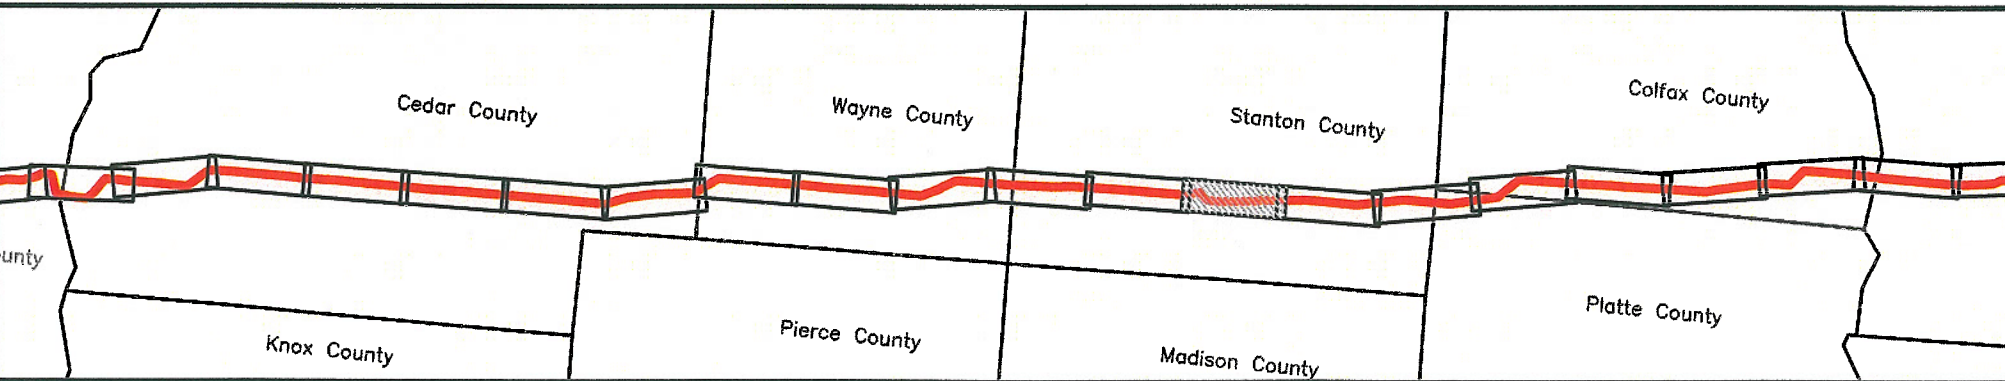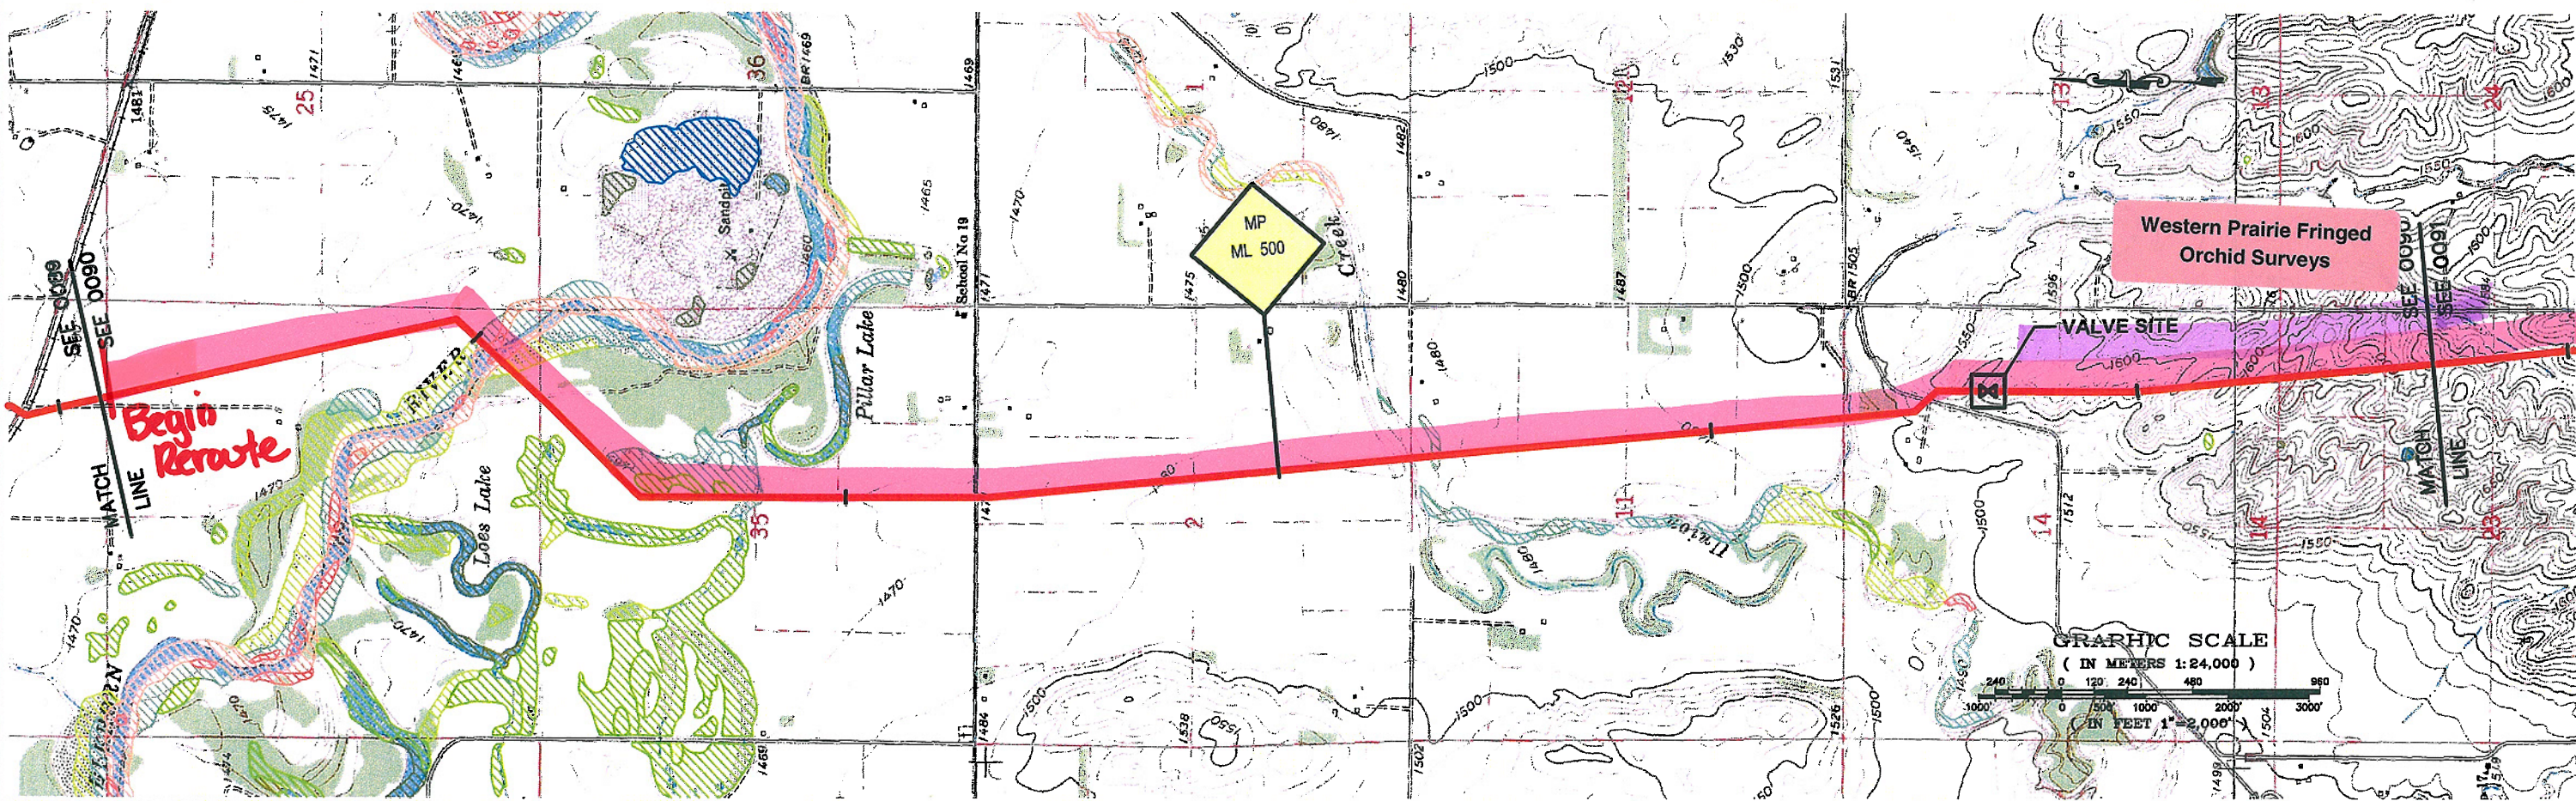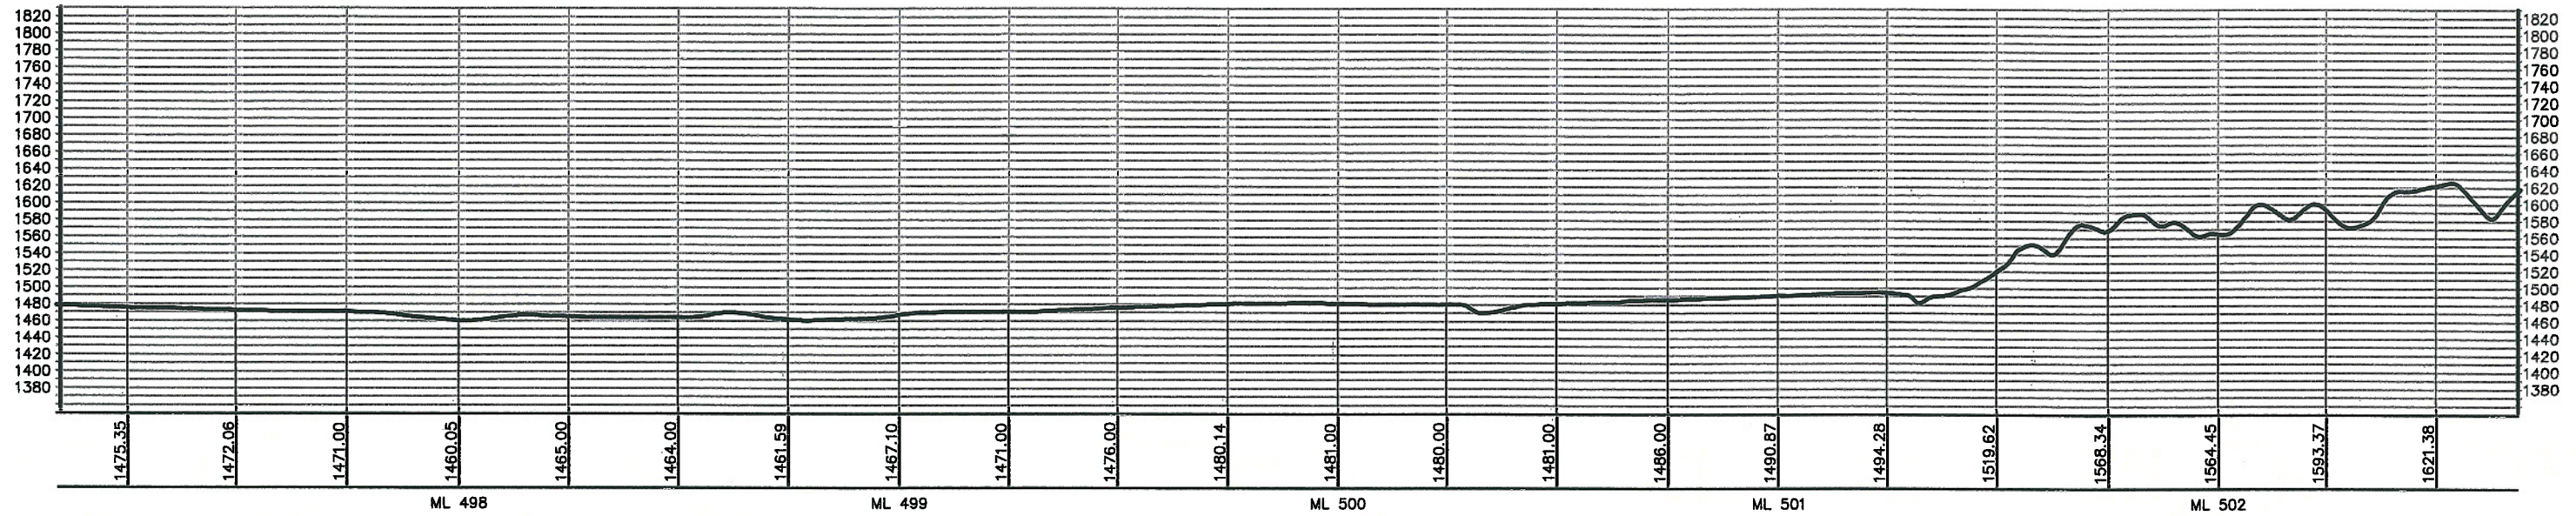

PREPARED BY: <b>TROW ENGINEERING CONSULTANTS, INC.</b> 1300 Metropolitan Boulevard, Suite 200 Tallahassee, Florida 32308 Phone: 1-850-385-5441 Fax: 1-850-385-5523			 <b>Trow</b>	 in business to deliver
<b>KEYSTONE PIPELINE PROJECT PROPOSED ROUTE BOOK</b>			<b>MAP PARAMETERS</b> PROJECTION: NAD83, UTM: 14N SCALE: 1:24,000; 1" = 2,000'	
PROJECT: 50388E		SHEET: <b>0090</b>		
DRAWING NUMBER: K-31-P-900-A-0013		DRAWN BY: BEK		
CHECKED BY: BLS		APPROVED BY: RG		
DATE: MAR.13.06		LAST PLOT DATE: Sun, 18 Mar 2006 - 4:05pm		

K:\Drawings\38888A\KEYSTONE\DRAWING FILES\DRAWINGS\24K MAP\_BURKS\JAN 2006 ISSUE\K-31-P-900-A-0013-REV2.dwg 1/20/2006 10:09:09 PM EST