

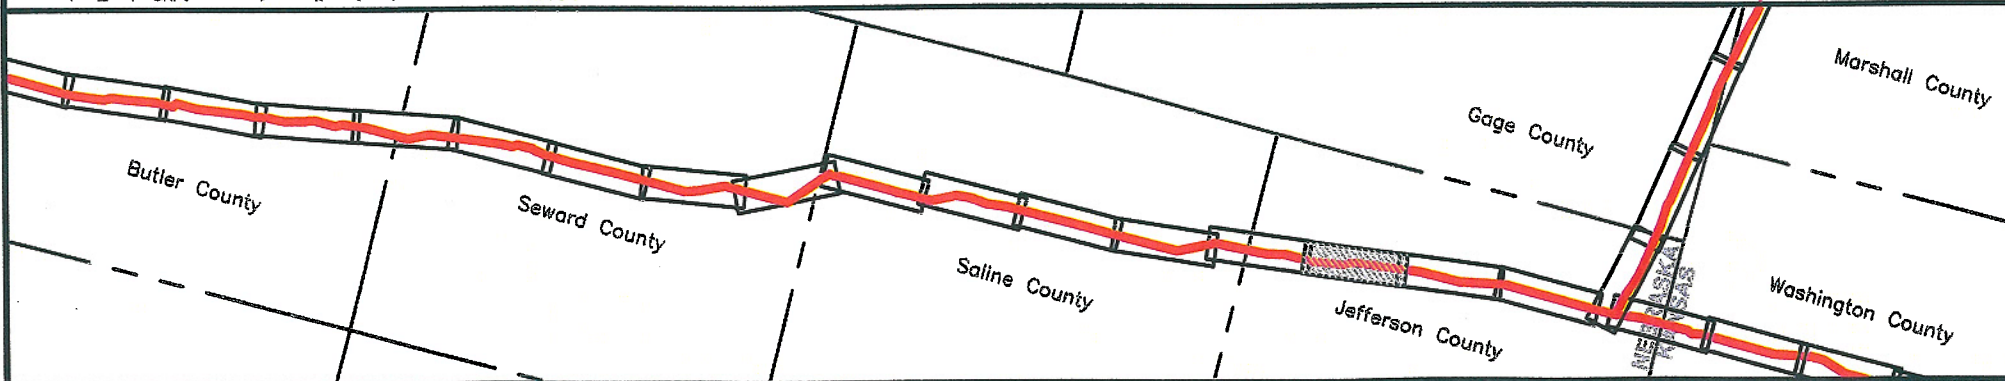
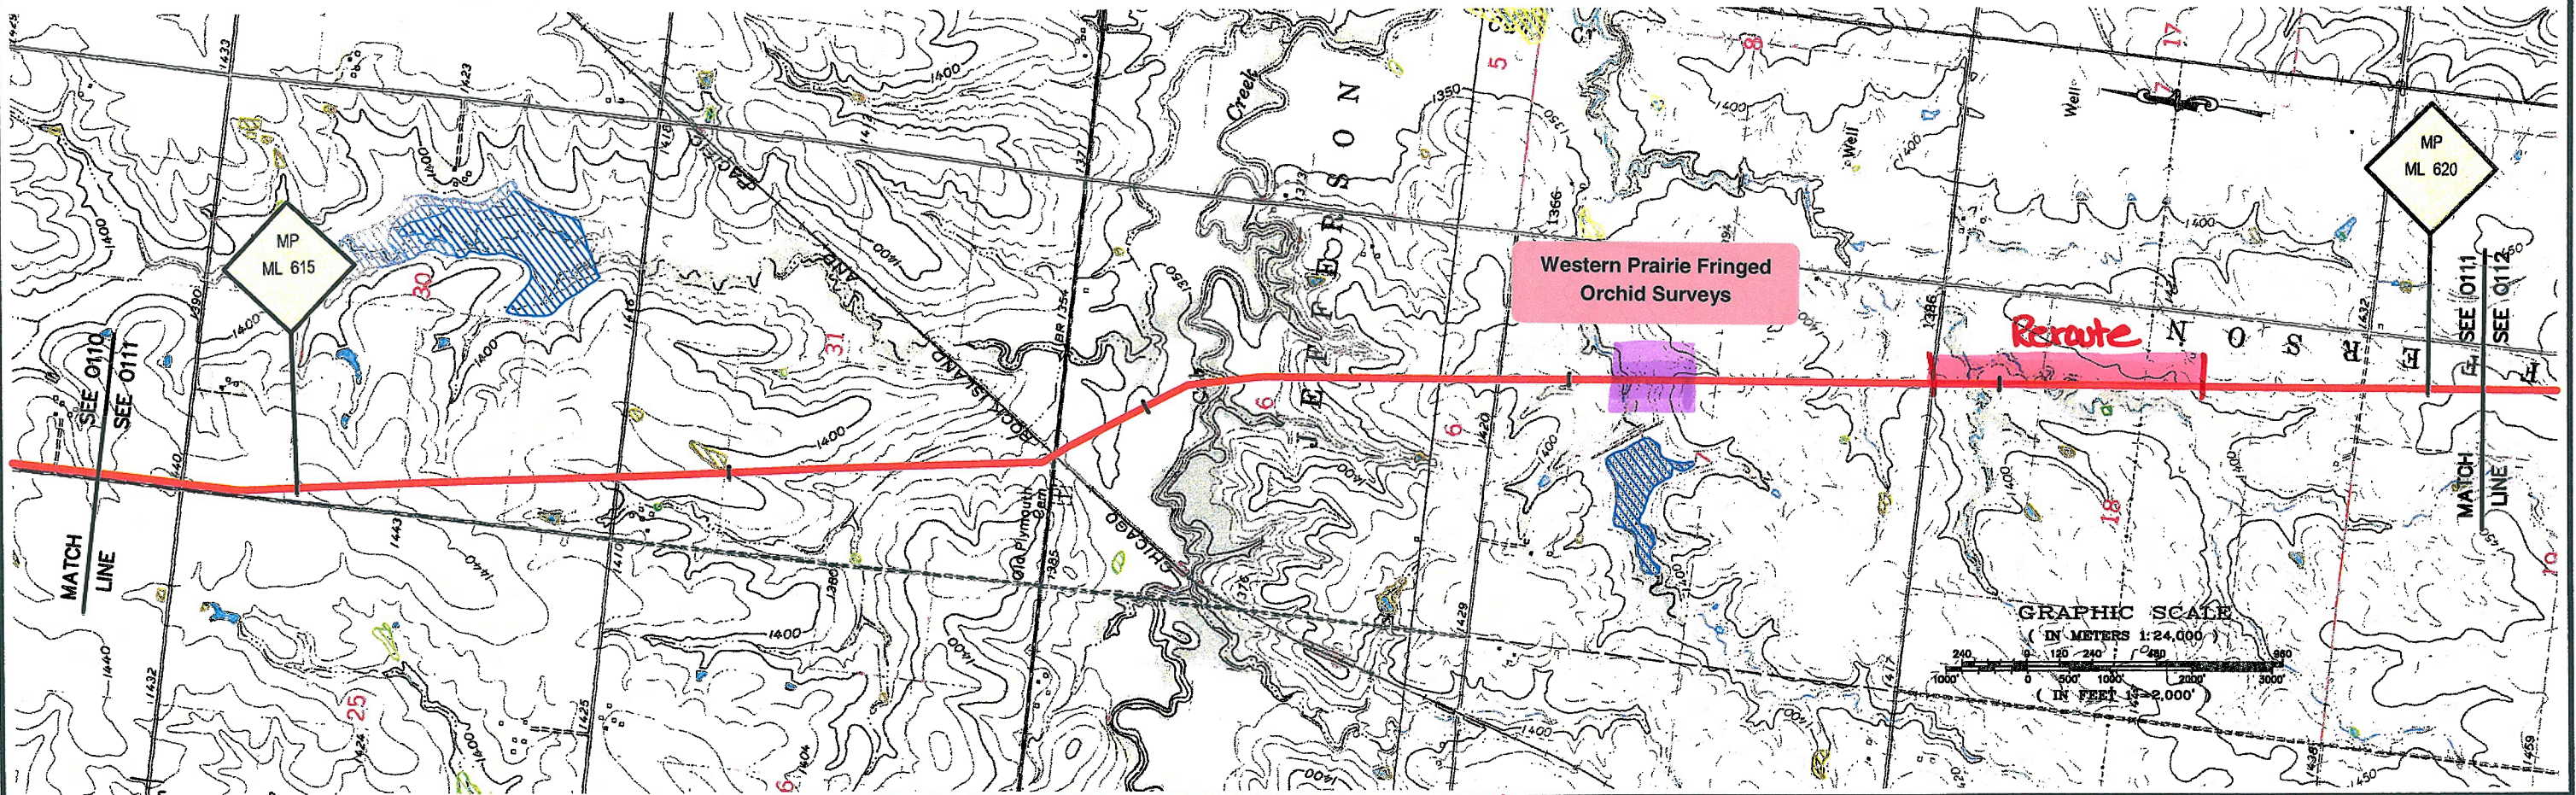
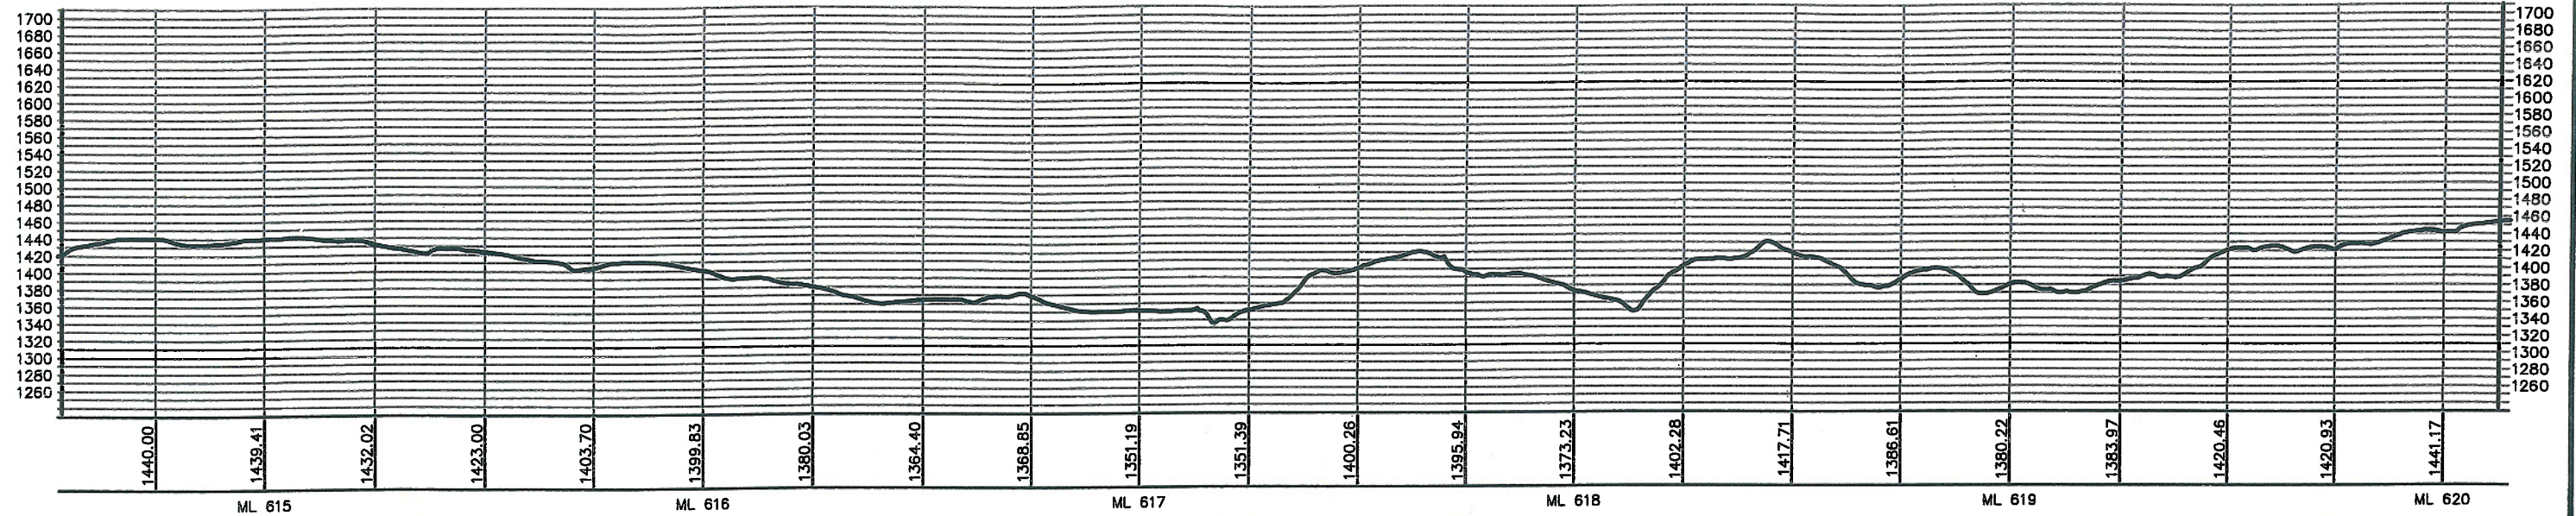
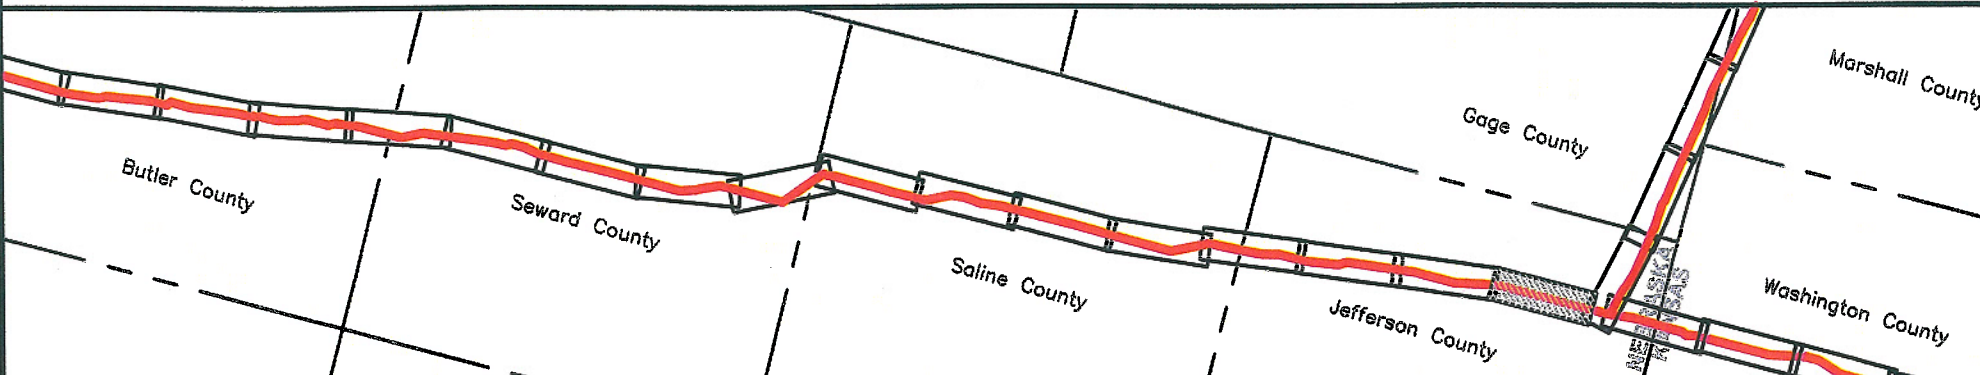


ELEVATIONS SHOWN IN FEET - VERTICAL=10x HORIZONTAL SCALE

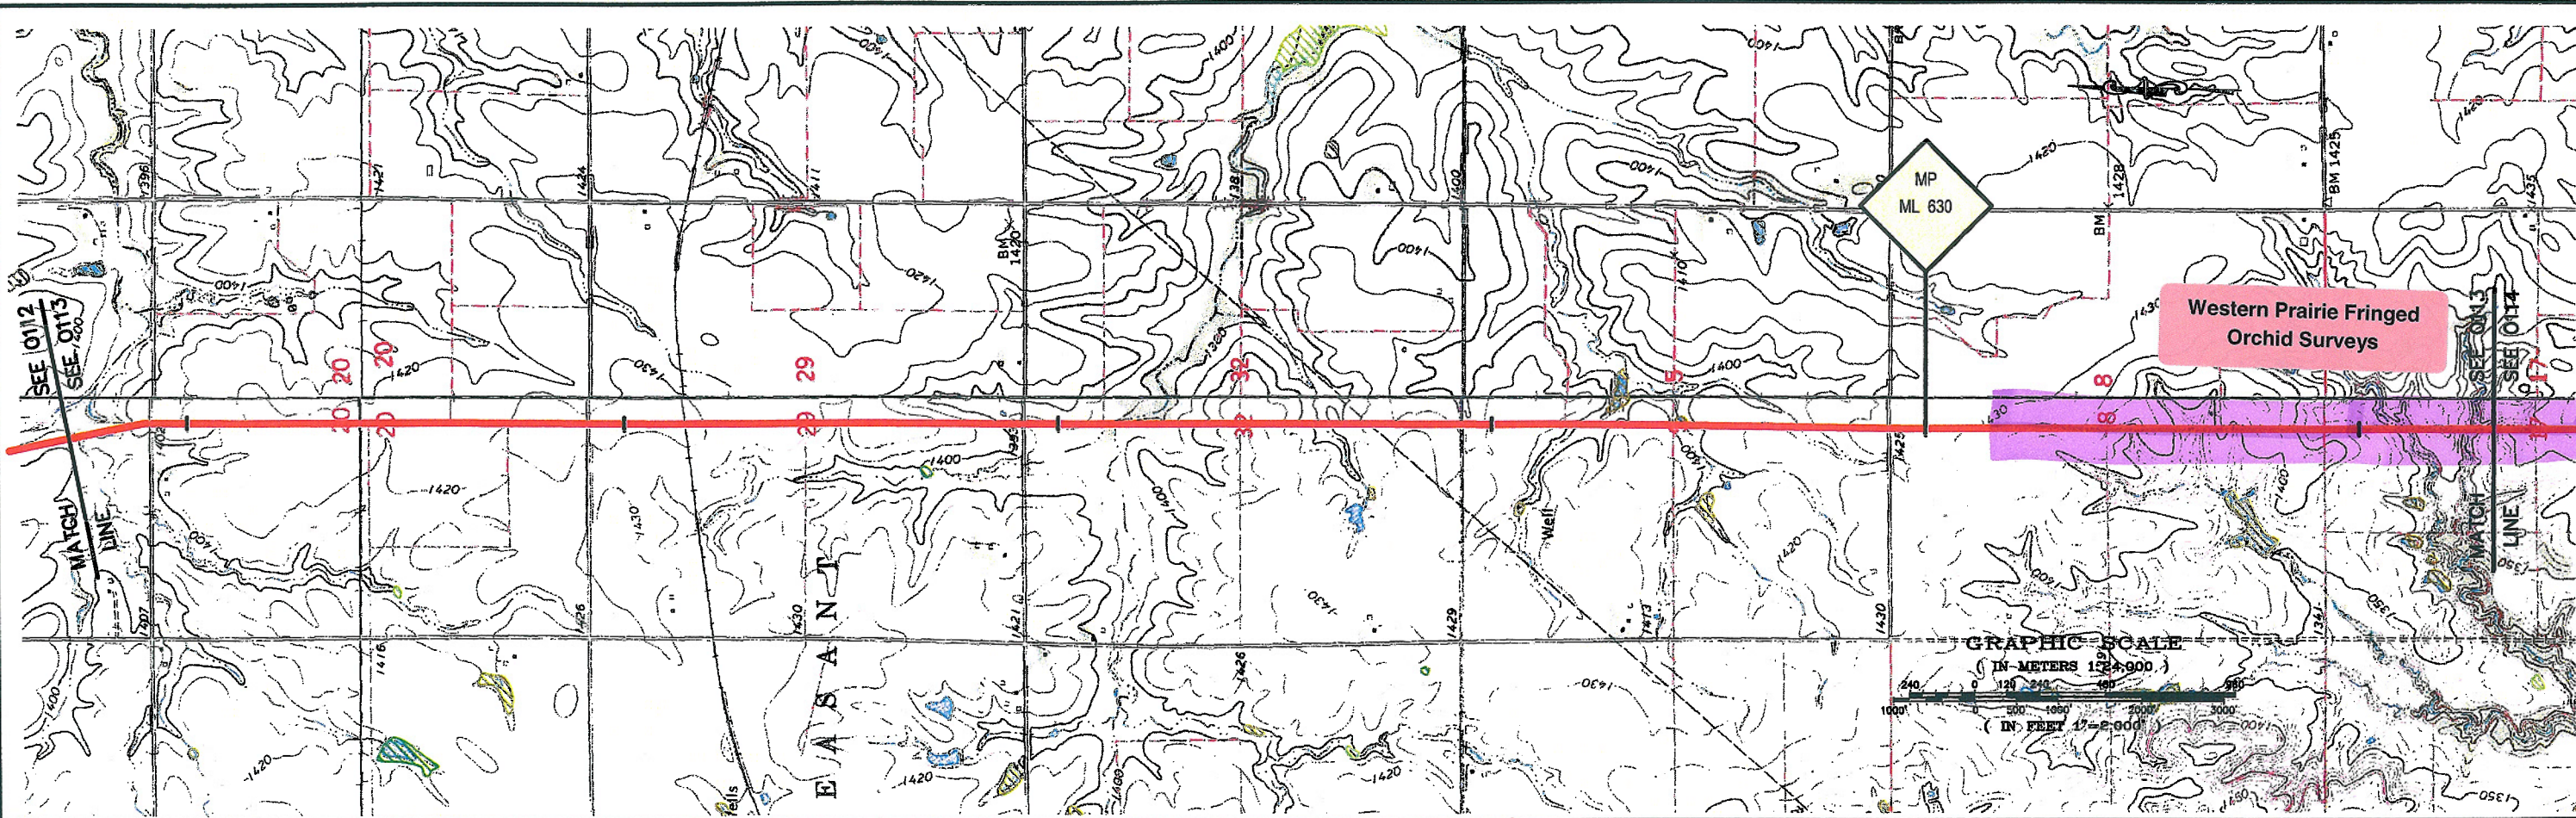

PREPARED BY: TROW ENGINEERING CONSULTANTS, INC. 1300 Metropolitan Boulevard, Suite 200 Tallahassee, Florida 32308 Phone: 1-850-385-5441 Fax: 1-850-385-5523			 Trow	 in business to deliver						
<table border="1" style="width: 100%; border-collapse: collapse;"> <thead> <tr> <th style="width: 10%;">NO.</th> <th style="width: 60%;">REVISION</th> <th style="width: 30%;">DATE</th> </tr> </thead> <tbody> <tr> <td> </td> <td> </td> <td> </td> </tr> </tbody> </table>			NO.	REVISION	DATE				KEYSTONE PIPELINE PROJECT PROPOSED ROUTE BOOK	
NO.	REVISION	DATE								
MAP PARAMETERS PROJECTION: NAD83, UTM: 14N SCALE: 1:24,000; 1" = 2,000'			PROJECT: 50388E SHEET: 0111							
ISSUED FOR DEPARTMENT OF STATE FILING MAR. 13.06			LAST PLOT DATE: Wed, 08 Mar 2006 - 8:55am							
DRAWING NUMBER K-31-P-900-A-0034	DRAWN BY BEK	CHECKED BY BLS	APPROVED BY RG							

ELEVATIONS SHOWN IN FEET - VERTICAL=10x HORIZONTAL SCALE

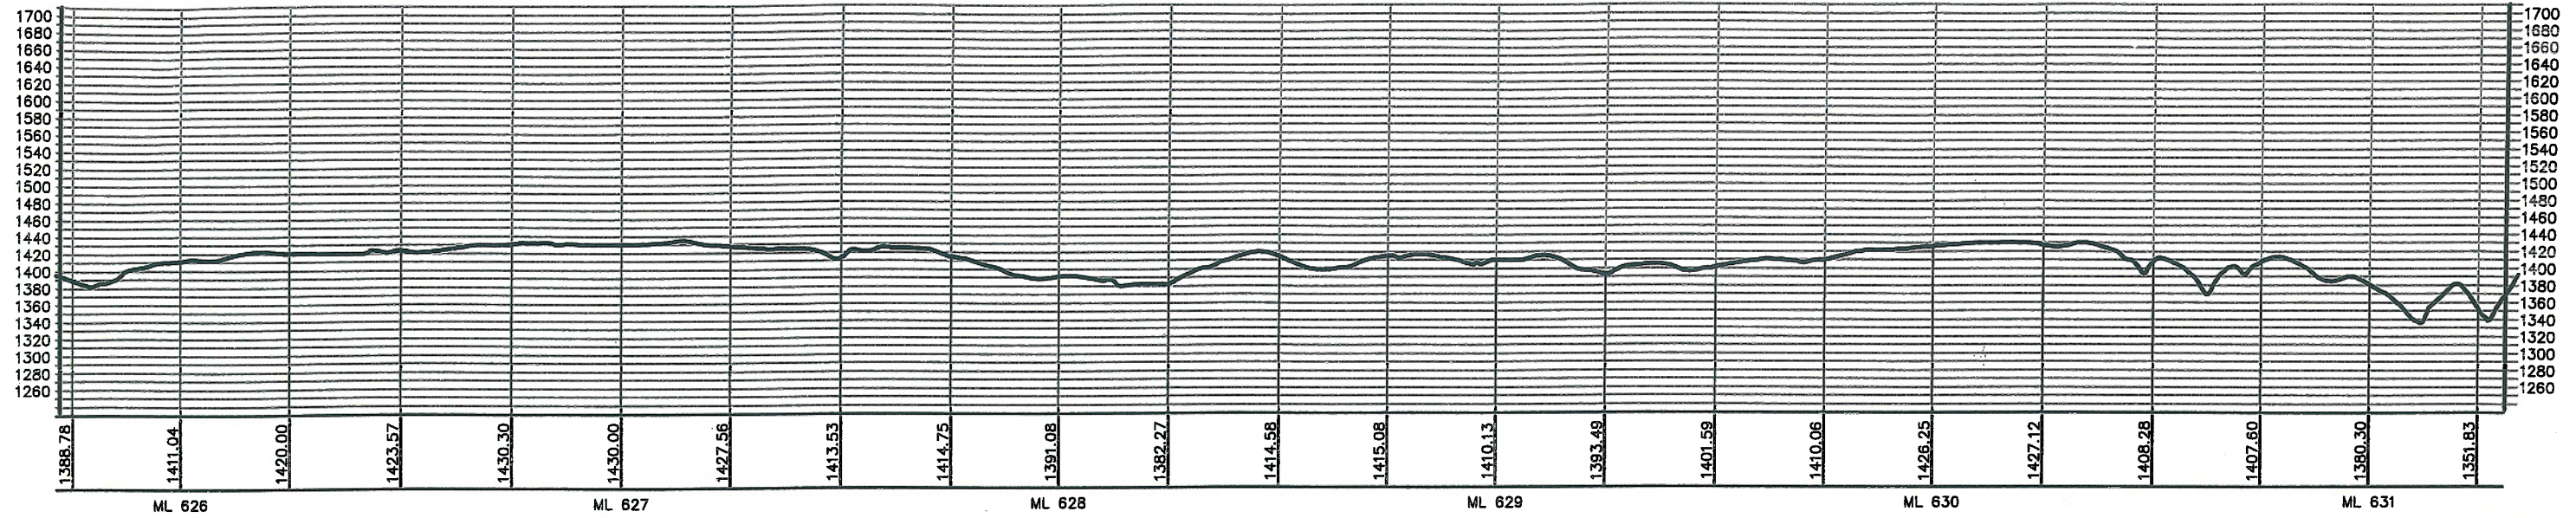

PREPARED BY:
TROW ENGINEERING CONSULTANTS, INC.
 1300 Metropolitan Boulevard, Suite 200
 Tallahassee, Florida 32308
 Phone: 1-850-385-5441
 Fax: 1-850-385-5523

NO.	REVISION	DATE

DRAWING NUMBER	DRAWN BY	CHECKED BY	APPROVED BY
K-31-P-900-A-0036	BEK	BLS	RG

**KEYSTONE PIPELINE PROJECT
 PROPOSED ROUTE BOOK**




MAP PARAMETERS
 PROJECTION: NAD83, UTM: 14N
 SCALE: 1:24,000; 1" = 2,000'

PROJECT:	SHEET:
50388E	0113

ISSUED FOR DEPARTMENT OF STATE FILING MAR.13.06

LAST PLOT DATE:
 Wed, 08 Mar 2006 - 8:59am

ELEVATIONS SHOWN IN FEET - VERTICAL=10x HORIZONTAL SCALE

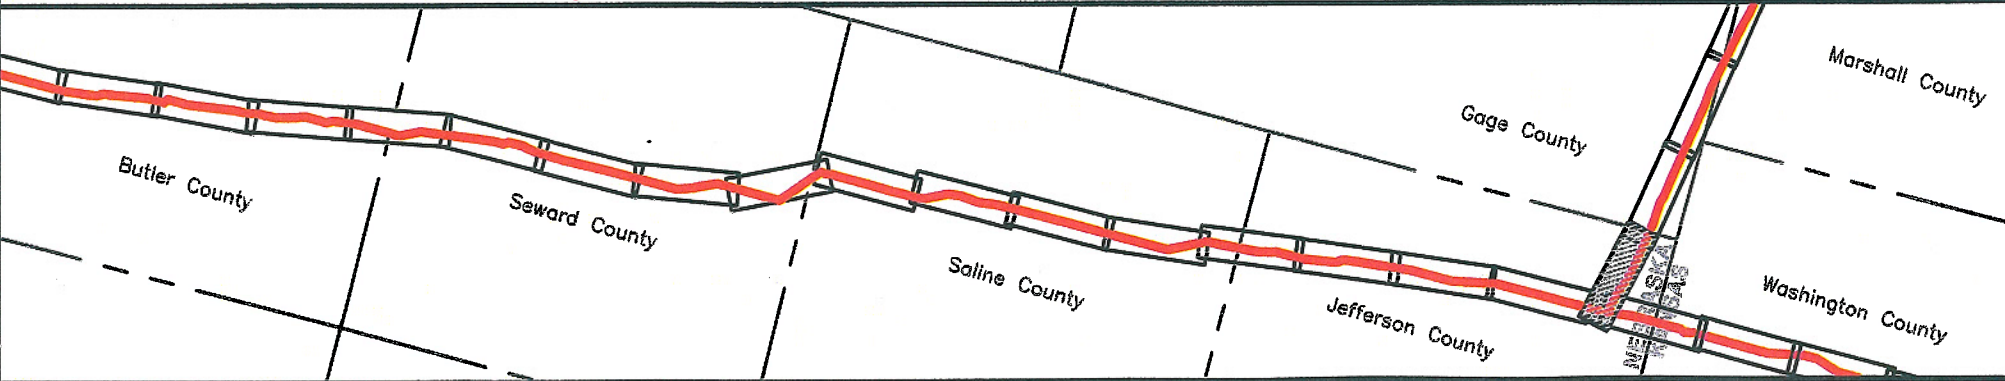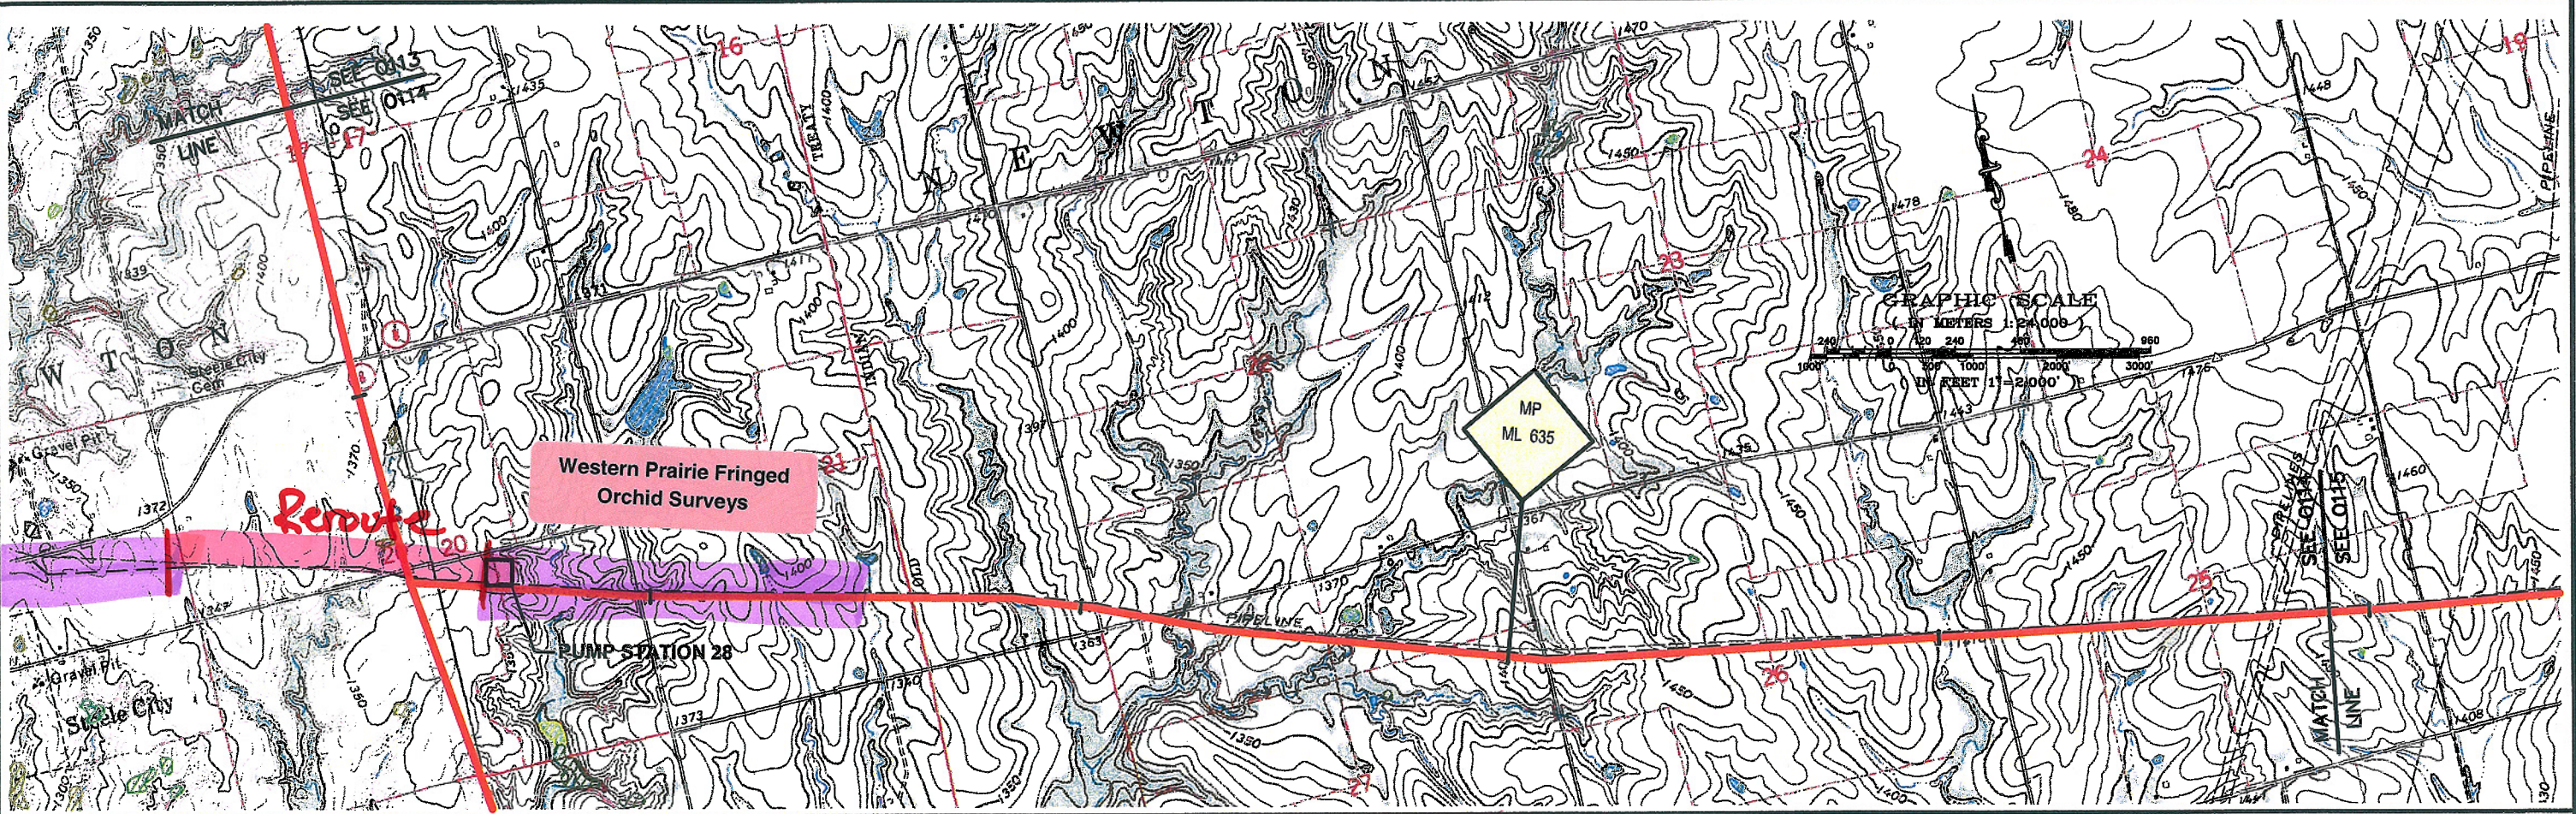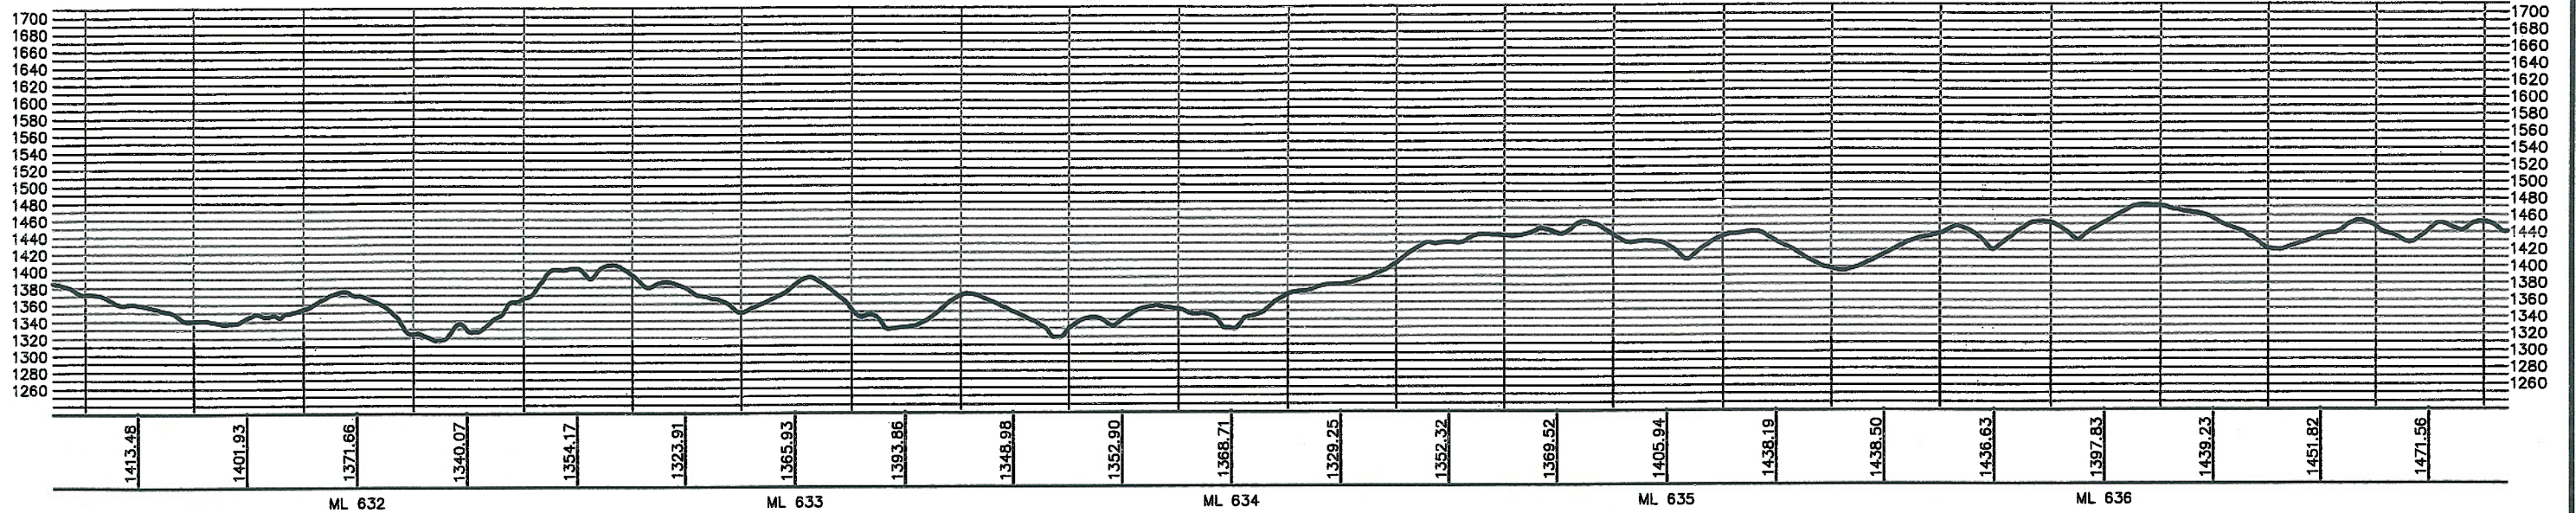

PREPARED BY:
TROW ENGINEERING CONSULTANTS, INC.
 1300 Metropolitan Boulevard, Suite 200
 Tallahassee, Florida 32308
 Phone: 1-850-385-5441
 Fax: 1-850-385-5523

Trow

NO.	REVISION	DATE

ISSUED FOR DEPARTMENT OF STATE FILING	MAR.13.06		
DRAWING NUMBER	DRAWN BY	CHECKED BY	APPROVED BY
K-31-P-900-A-0037	CAB	BLS	RG

TransCanada
In business to deliver

**KEYSTONE PIPELINE PROJECT
 PROPOSED ROUTE BOOK**

MAP PARAMETERS
 PROJECTION: NAD83, UTM: 14N
 SCALE: 1:24,000; 1" = 2,000'

PROJECT:	50388E	SHEET:	0114
LAST PLOT DATE:		Sun, 19 Mar 2006 - 5:30pm	

X:\Drawings\SUBAREA\KEYSTONE\DRAWING FILES\DRAWINGS\2-24-K MAP BOOKS\JAN 2006 ISSUE\31-P-900-A-0037-REV.DWG 1/21/2006 12:54:00 AM EST