
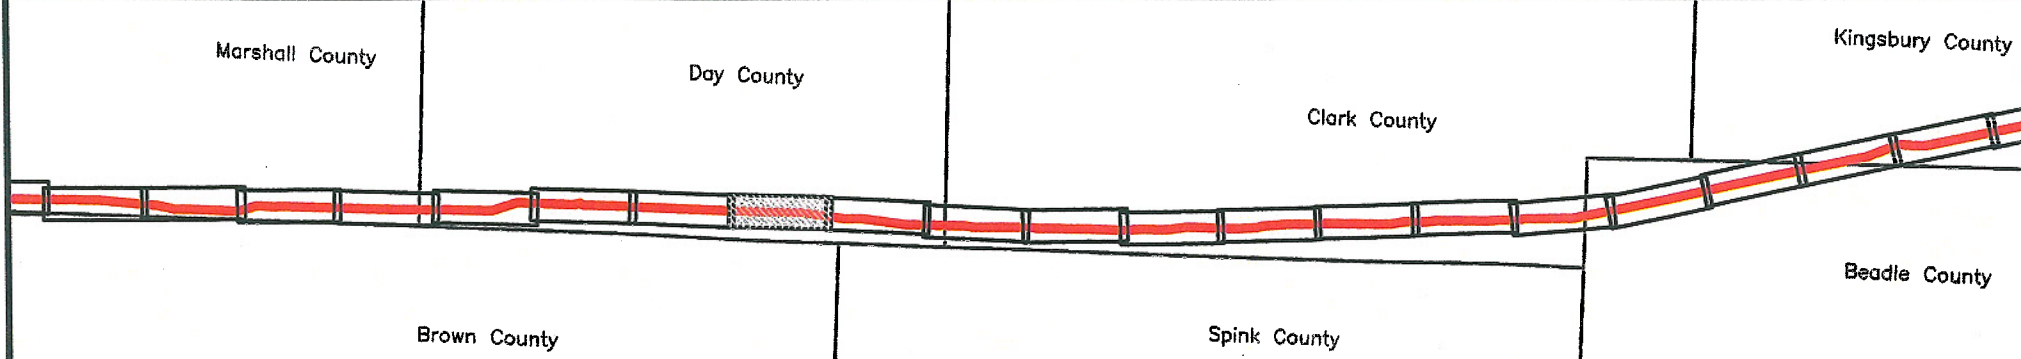
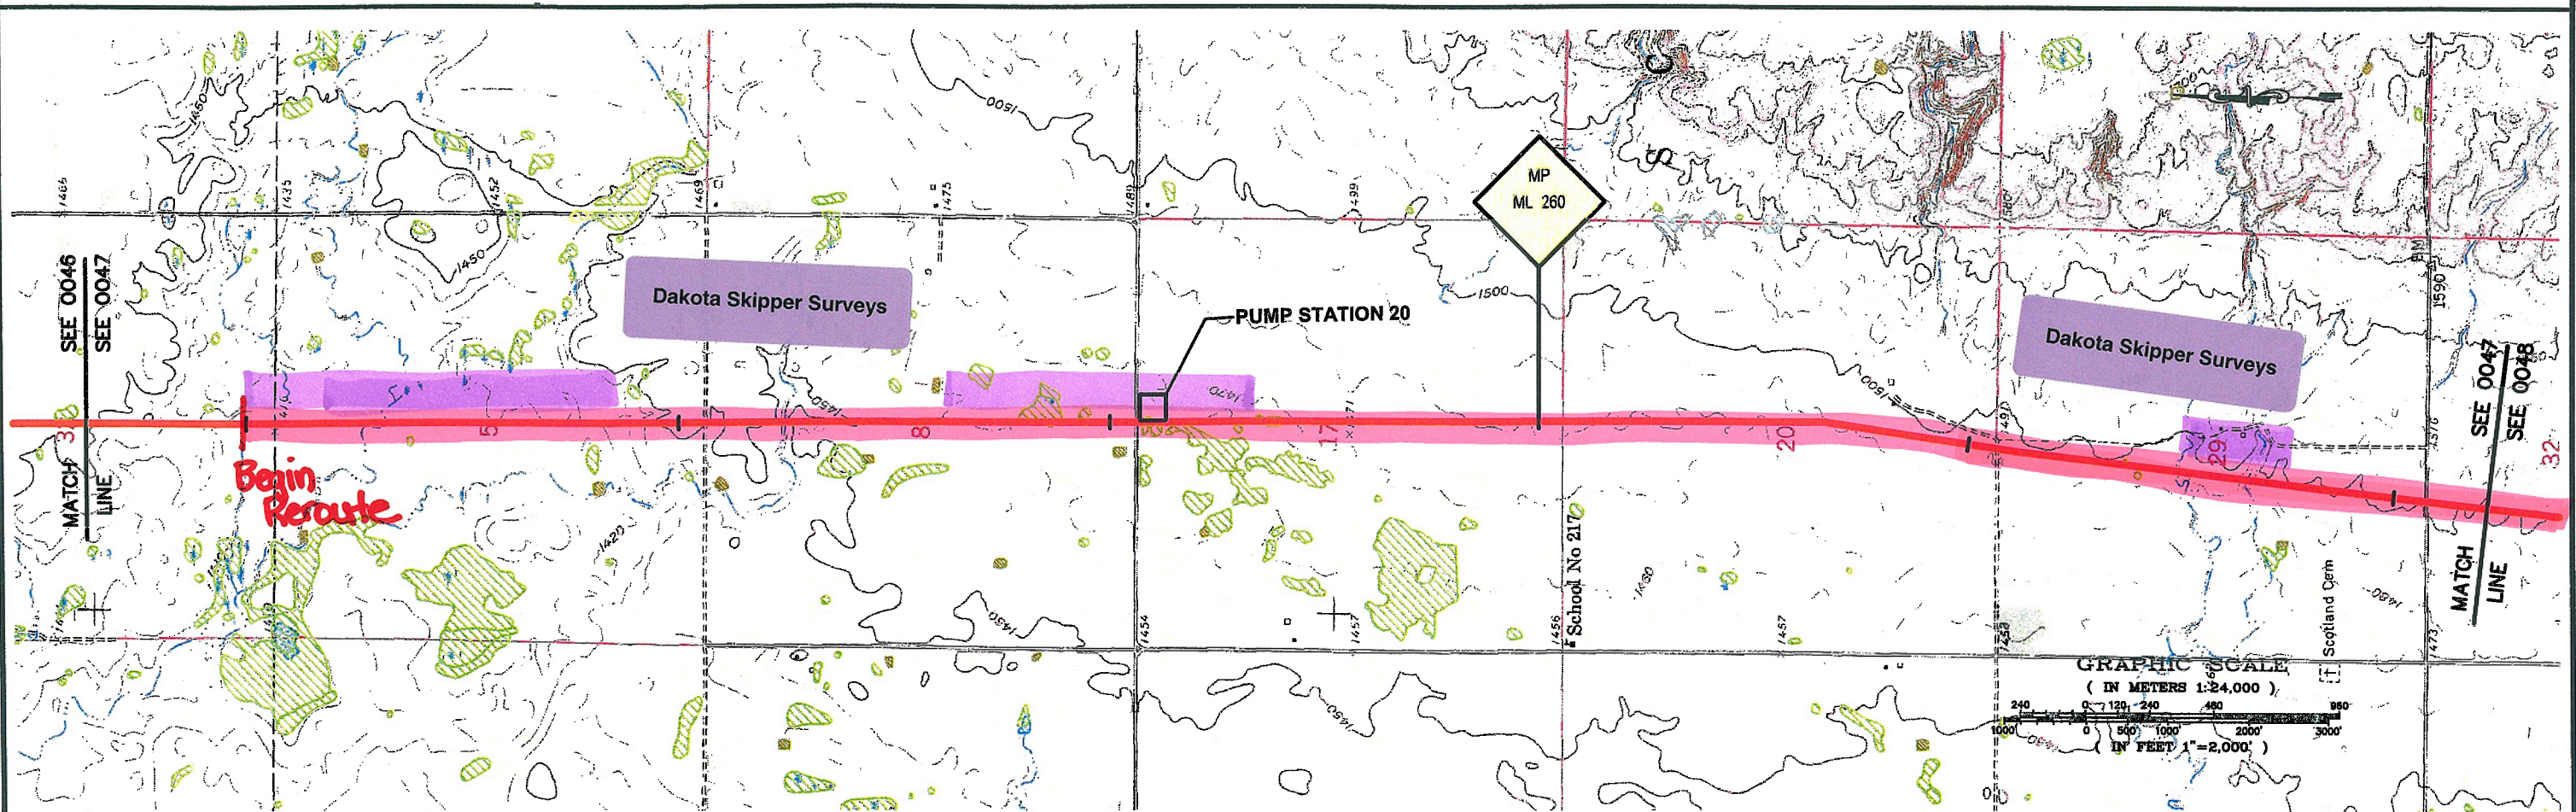


ELEVATIONS SHOWN IN FEET - VERTICAL=10x HORIZONTAL SCALE

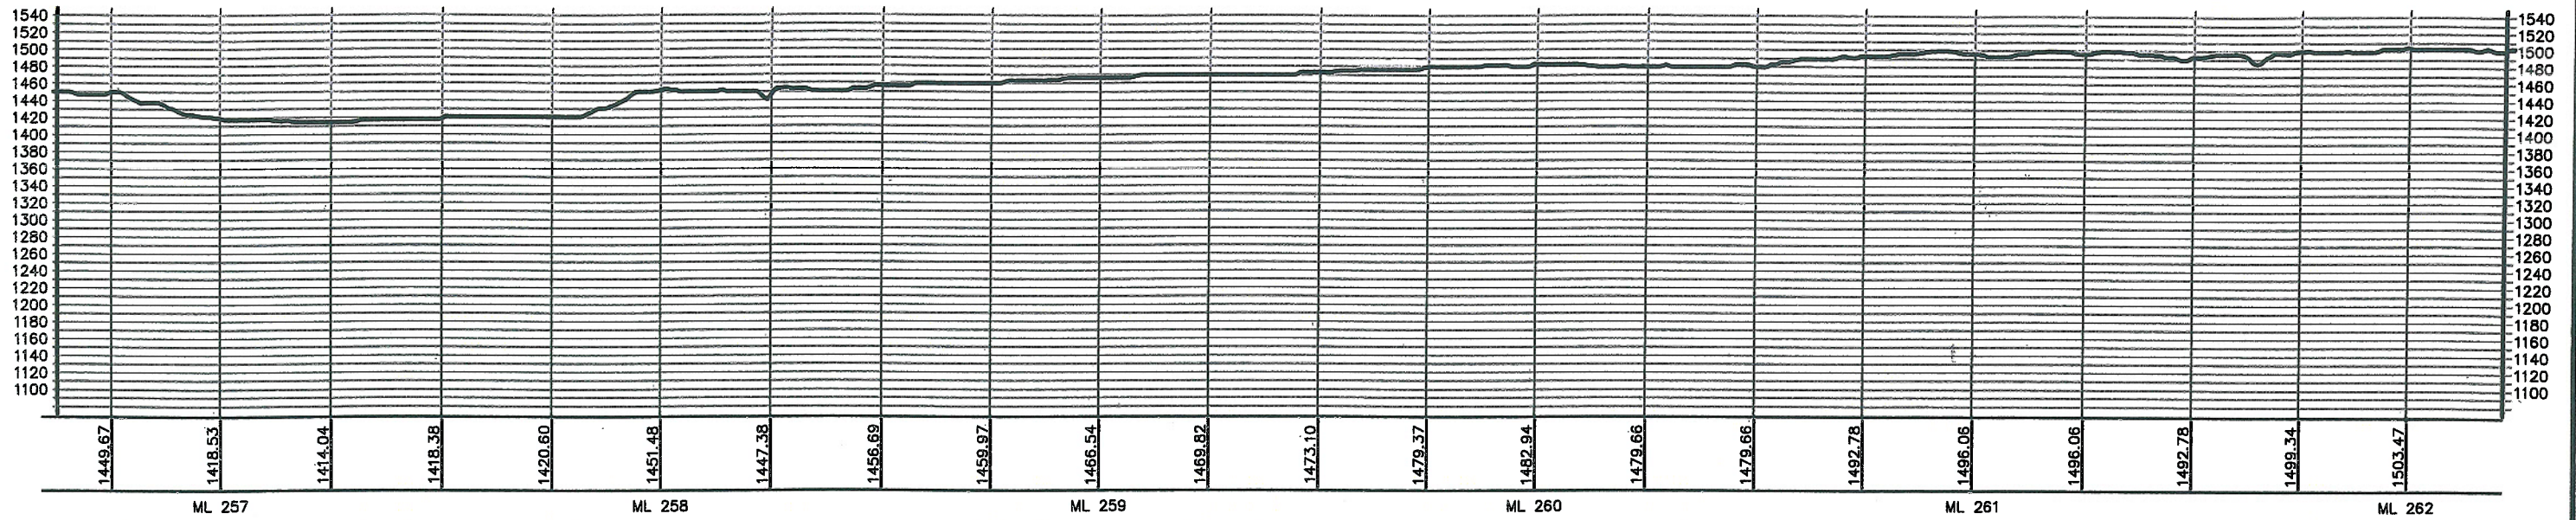

PREPARED BY:  
**TROW ENGINEERING CONSULTANTS, INC.**  
 1300 Metropolitan Boulevard, Suite 200  
 Tallahassee, Florida 32308  
 Phone: 1-850-385-5441  
 Fax: 1-850-385-5523

NO.	REVISION	DATE
0	ISSUED FOR DEPARTMENT OF STATE FILING	MAR.13.06

DRAWING NUMBER	DRAWN BY	CHECKED BY
K-46-P-900-A-0008	BEK	BLS

**TransCanada**  
*In business to deliver*

**KEYSTONE PIPELINE PROJECT  
 PROPOSED ROUTE BOOK**

MAP PARAMETERS  
 PROJECTION: NAD83, UTM: 14N  
 SCALE: 1:24,000; 1" = 2,000'

PROJECT:	SHEET:
50388E	0047




APPROVED BY: **RG**

LAST PLOT DATE:  
 Sun, 19 Mar 2006 - 3:27pm

X:\Drawings\K-46\K-46-0047-PROPOSED ROUTE BOOK\K-46-P-900-A-0047-REV2.dwg, 3/17/2006, 4:52:45 PM EST



ELEVATIONS SHOWN IN FEET - VERTICAL=10x HORIZONTAL SCALE

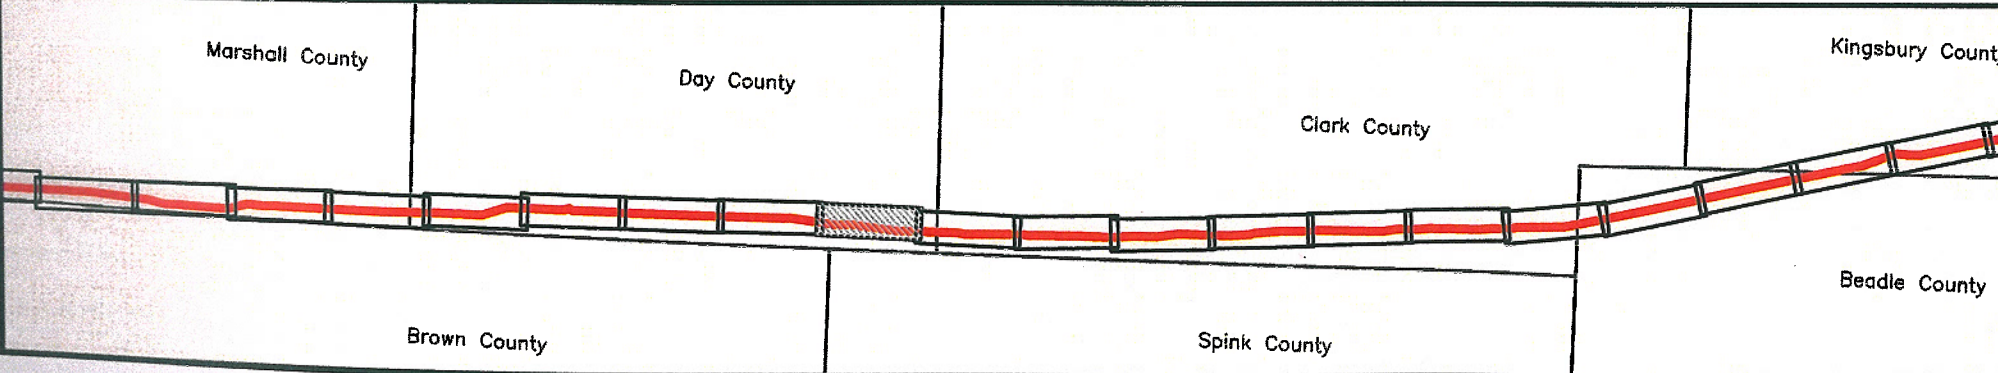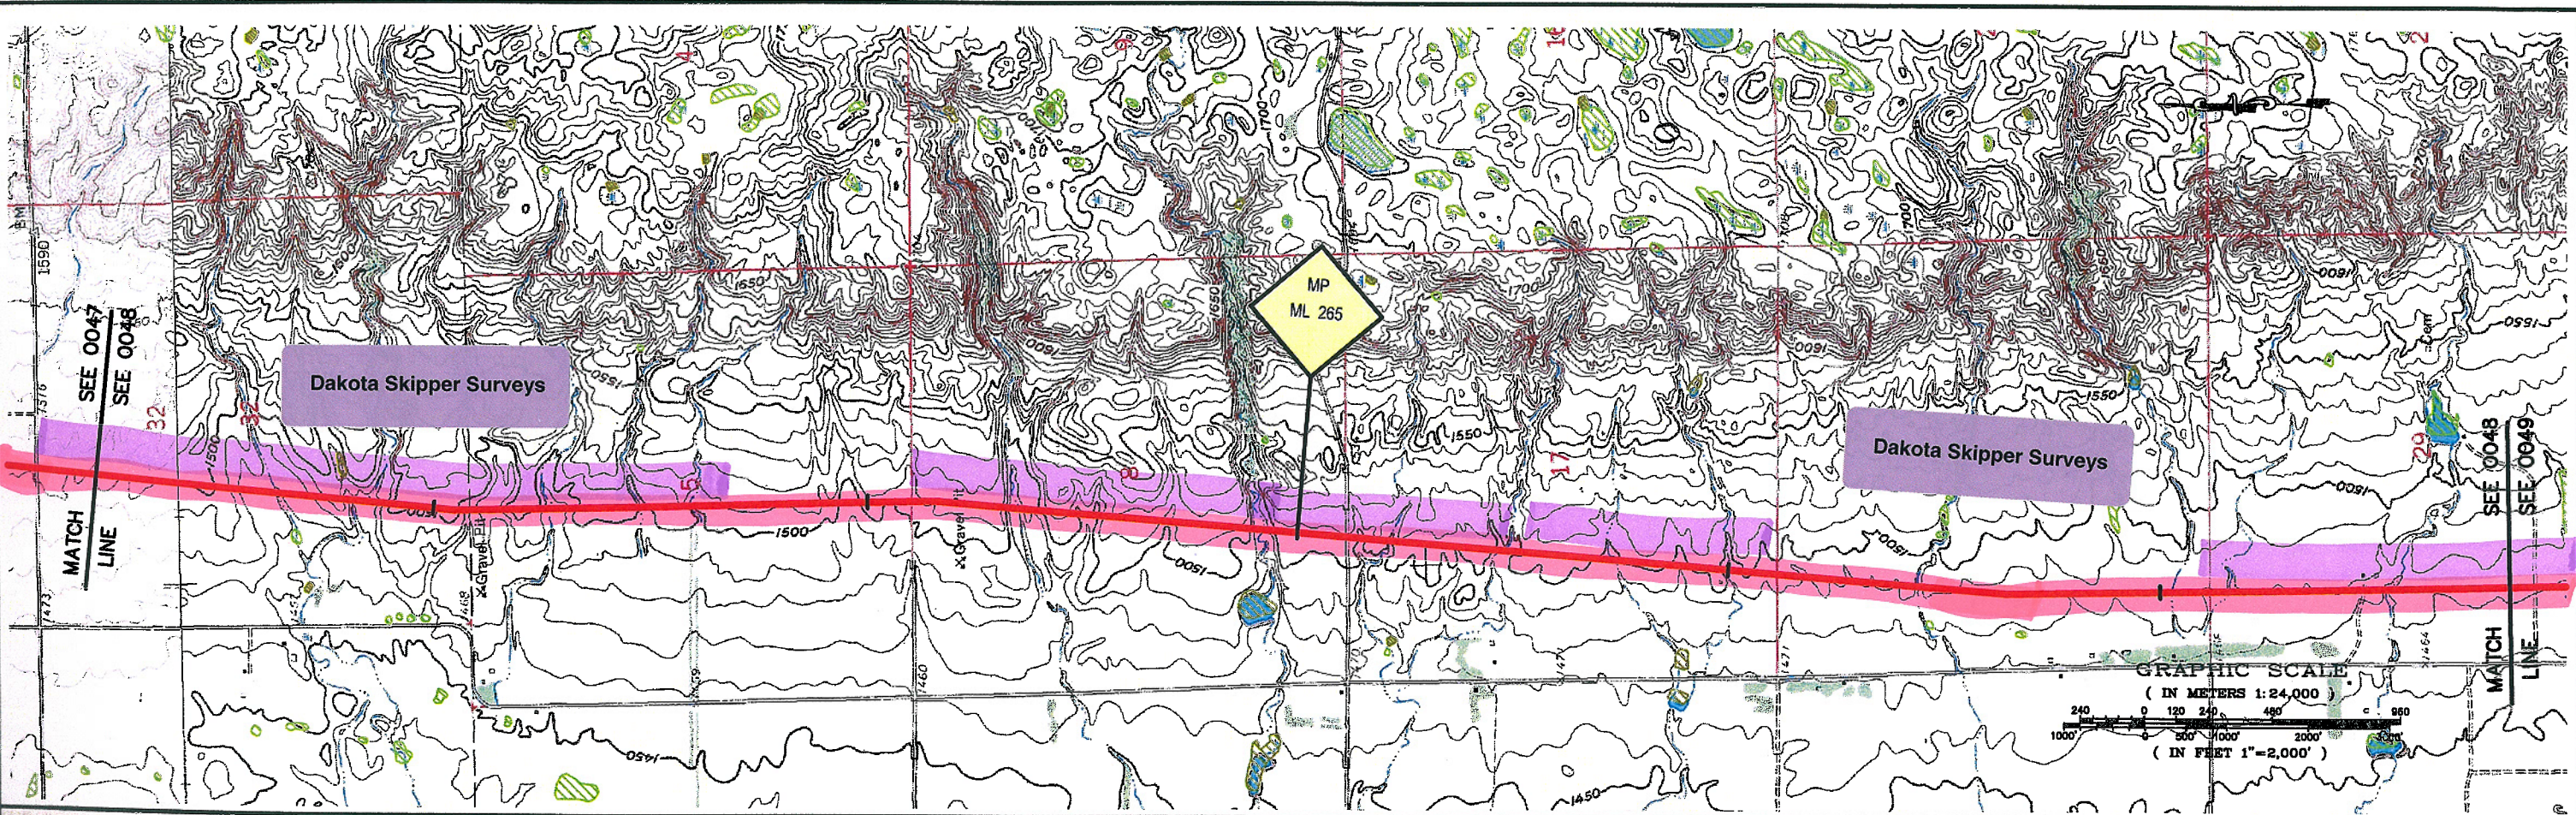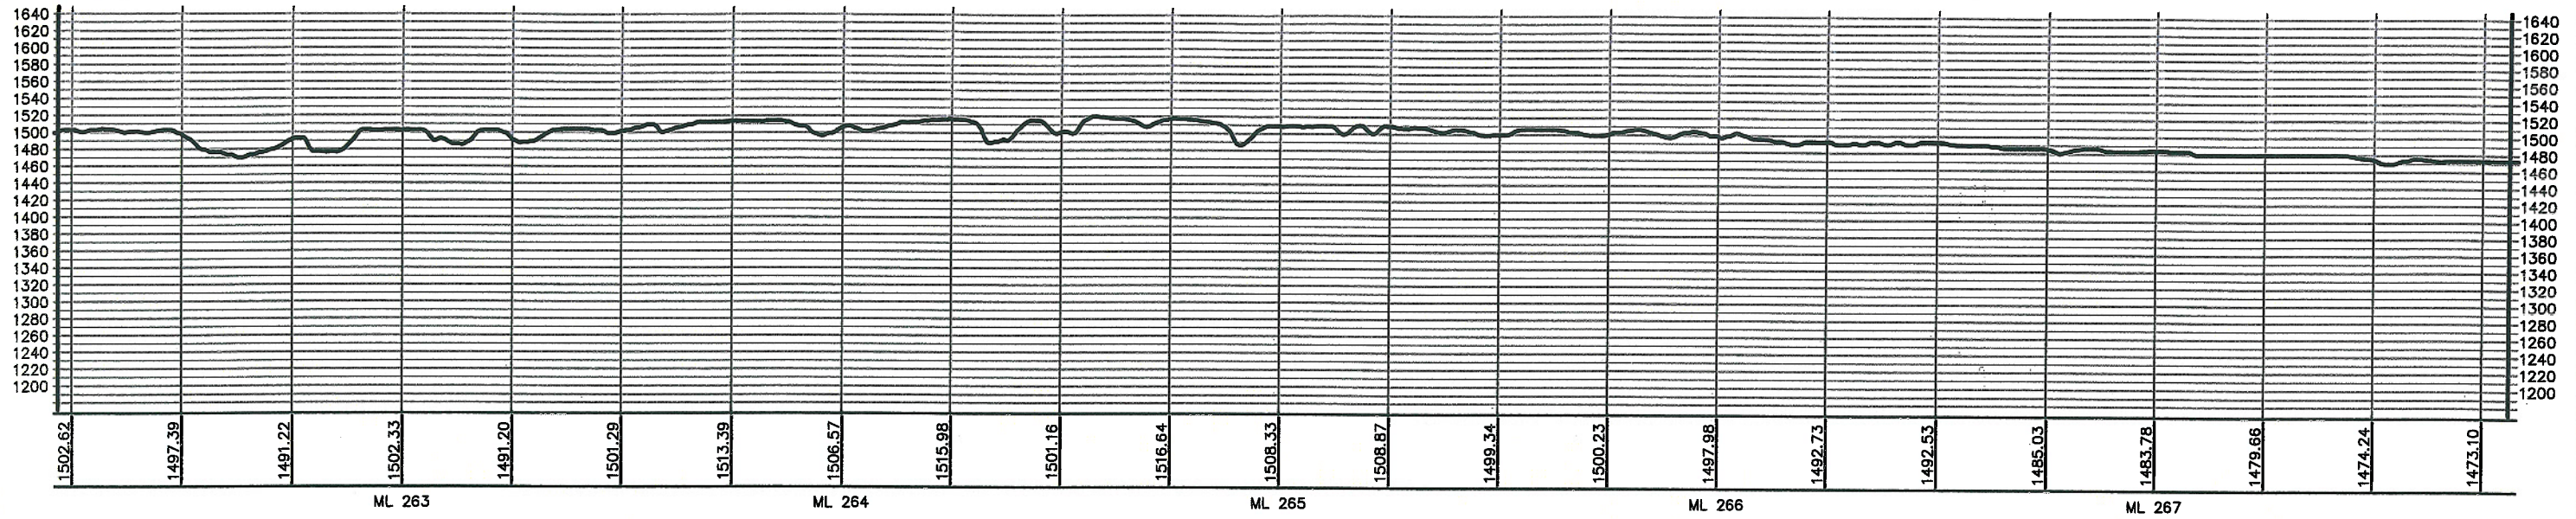

PREPARED BY:  
**TROW ENGINEERING CONSULTANTS, INC.**  
1300 Metropolitan Boulevard, Suite 200  
Tallahassee, Florida 32308  
Phone: 1-850-385-8441  
Fax: 1-850-385-5523

**Trow**

NO.	REVISION	DATE

DRAWING NUMBER <b>K-46-P-900-A-0009</b>	DRAWN BY <b>BEK</b>	CHECKED BY <b>BLS</b>	APPROVED BY <b>RG</b>
--	------------------------	--------------------------	--------------------------

**TransCanada**  
*In business to deliver*

**KEYSTONE PIPELINE PROJECT  
PROPOSED ROUTE BOOK**




MAP PARAMETERS  
PROJECTION: NAD83, UTM: 14N  
SCALE: 1:24,000; 1" = 2,000'

PROJECT: <b>50388E</b>	SHEET: <b>0048</b>
LAST PLOT DATE: Tue, 07 Mar 2006 - 7:48pm	

K:\Drawing\0000000000\KEYSTONE\DRAWING FILES\DRAWING\K-46-P-900-A-0009-002.dwg 3/7/2006 8:10:36 PM EST



ELEVATIONS SHOWN IN FEET - VERTICAL=10x HORIZONTAL SCALE

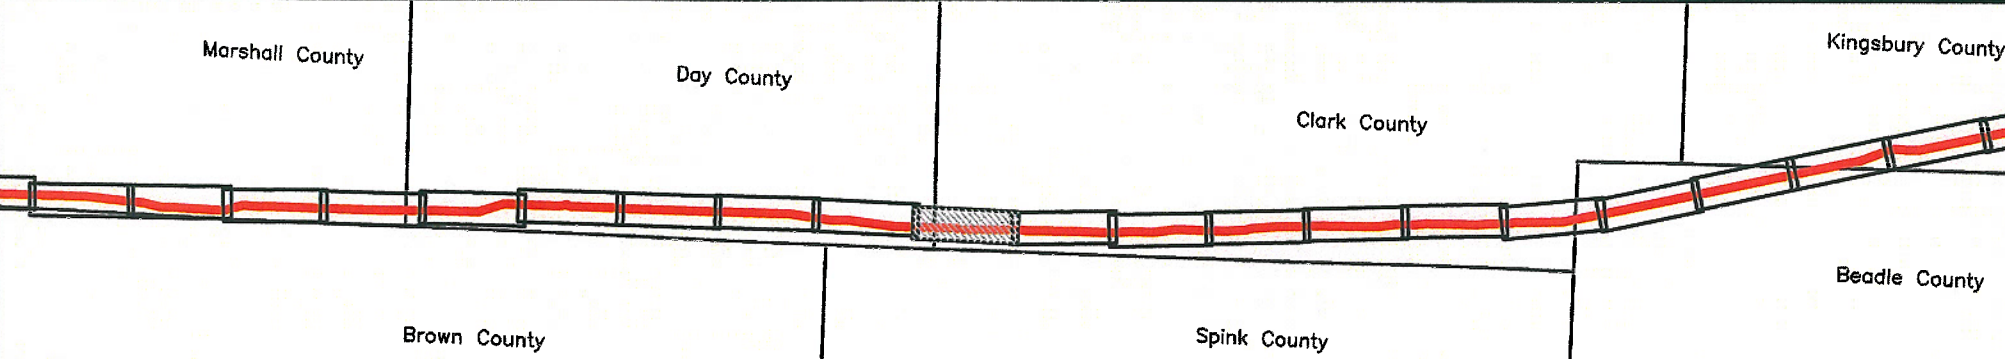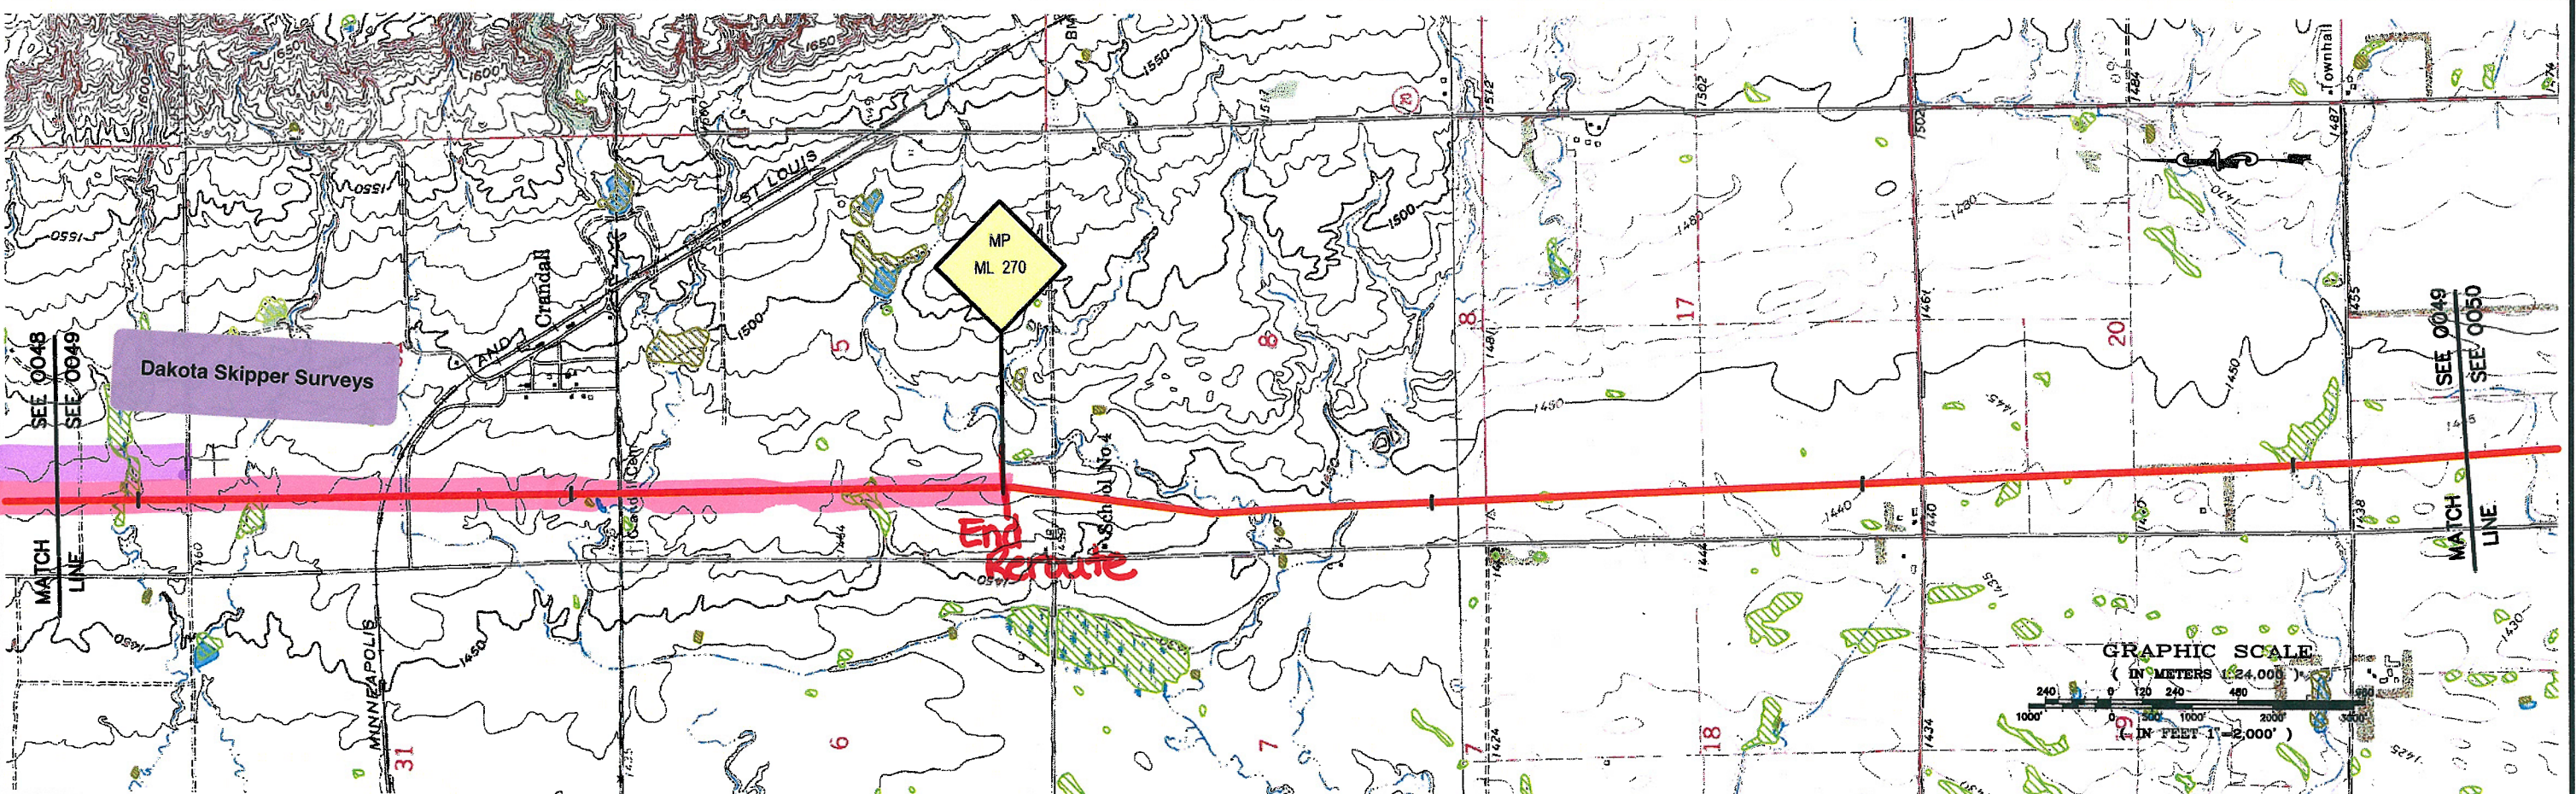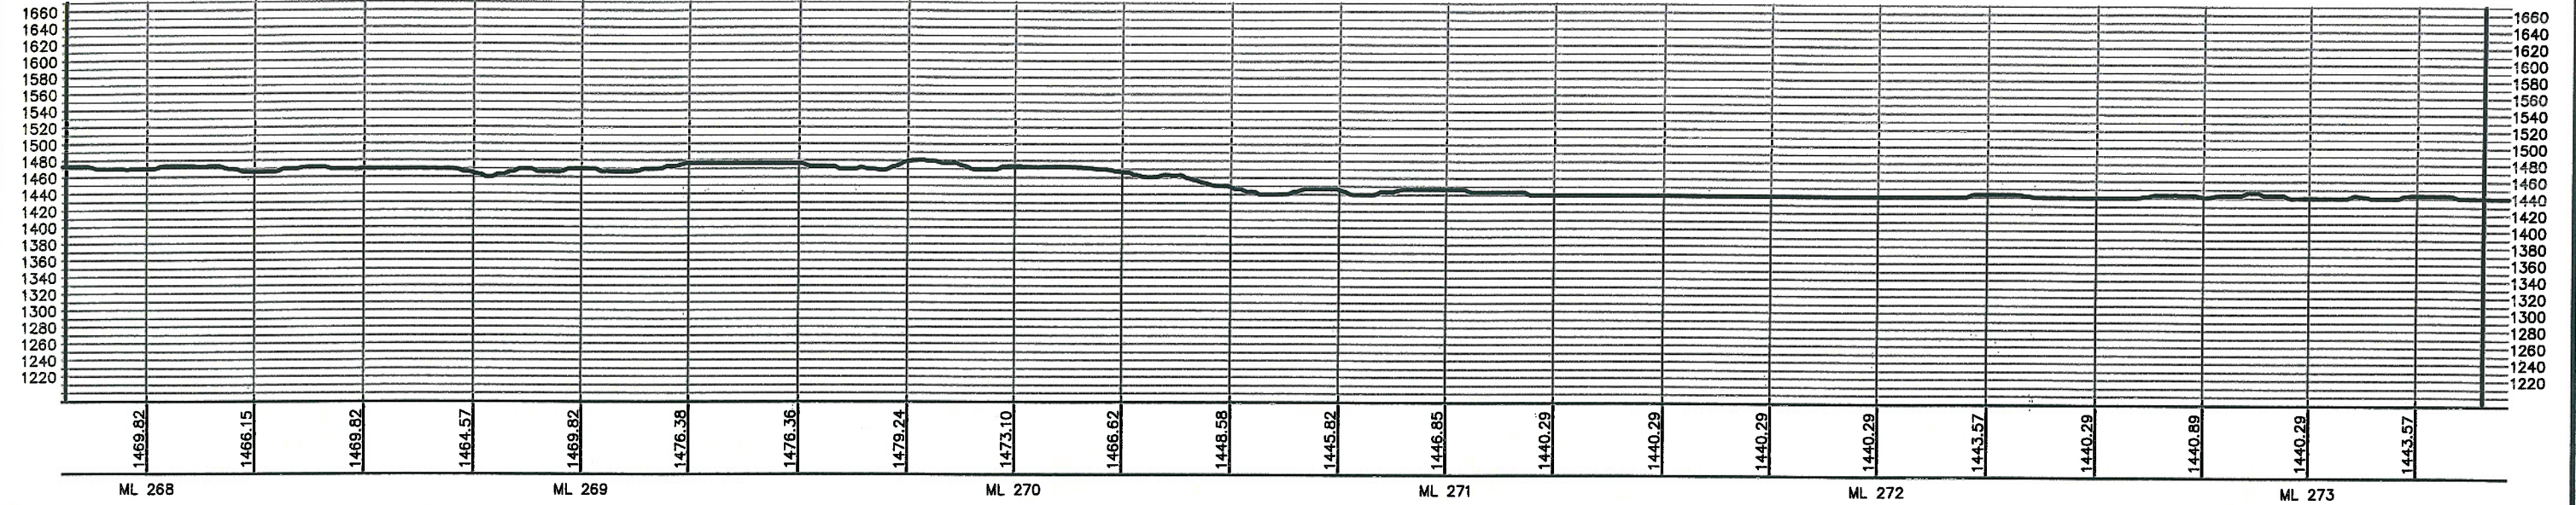

PREPARED BY:  
**TROW ENGINEERING CONSULTANTS, INC.**  
 1300 Metropolitan Boulevard, Suite 200  
 Tallahassee, Florida 32308  
 Phone: 1-850-385-5441  
 Fax: 1-850-385-5523

**TransCanada**  
*In business to deliver*

**KEYSTONE PIPELINE PROJECT  
 PROPOSED ROUTE BOOK**

MAP PARAMETERS  
 PROJECTION: NAD83, UTM: 14N  
 SCALE: 1:24,000; 1" = 2,000'

NO.	REVISION	DATE

PROJECT: 50388E SHEET: 0049

DRAWING NUMBER: K-46-P-900-A-0010 DRAWN BY: BEK CHECKED BY: BLS APPROVED BY: RG




ISSUED FOR DEPARTMENT OF STATE FILING MAR.13.06

LAST PLOT DATE:  
 Sun, 19 Mar 2006 - 3:35pm


X:\Drawings\50388A\KEYSTONE\DRAWING FILES\DRAWINGS\24K MP BOOKS\MAR 2006 ISSUE\02-PROFILES\REVISED UTM 14 SOUTH DAKOTA\K-46-P-900-A-048-REV2.dwg 3/7/2006 6:10:36 PM EST



ELEVATIONS SHOWN IN FEET - VERTICAL=10x HORIZONTAL SCALE

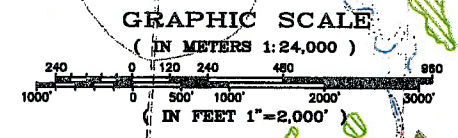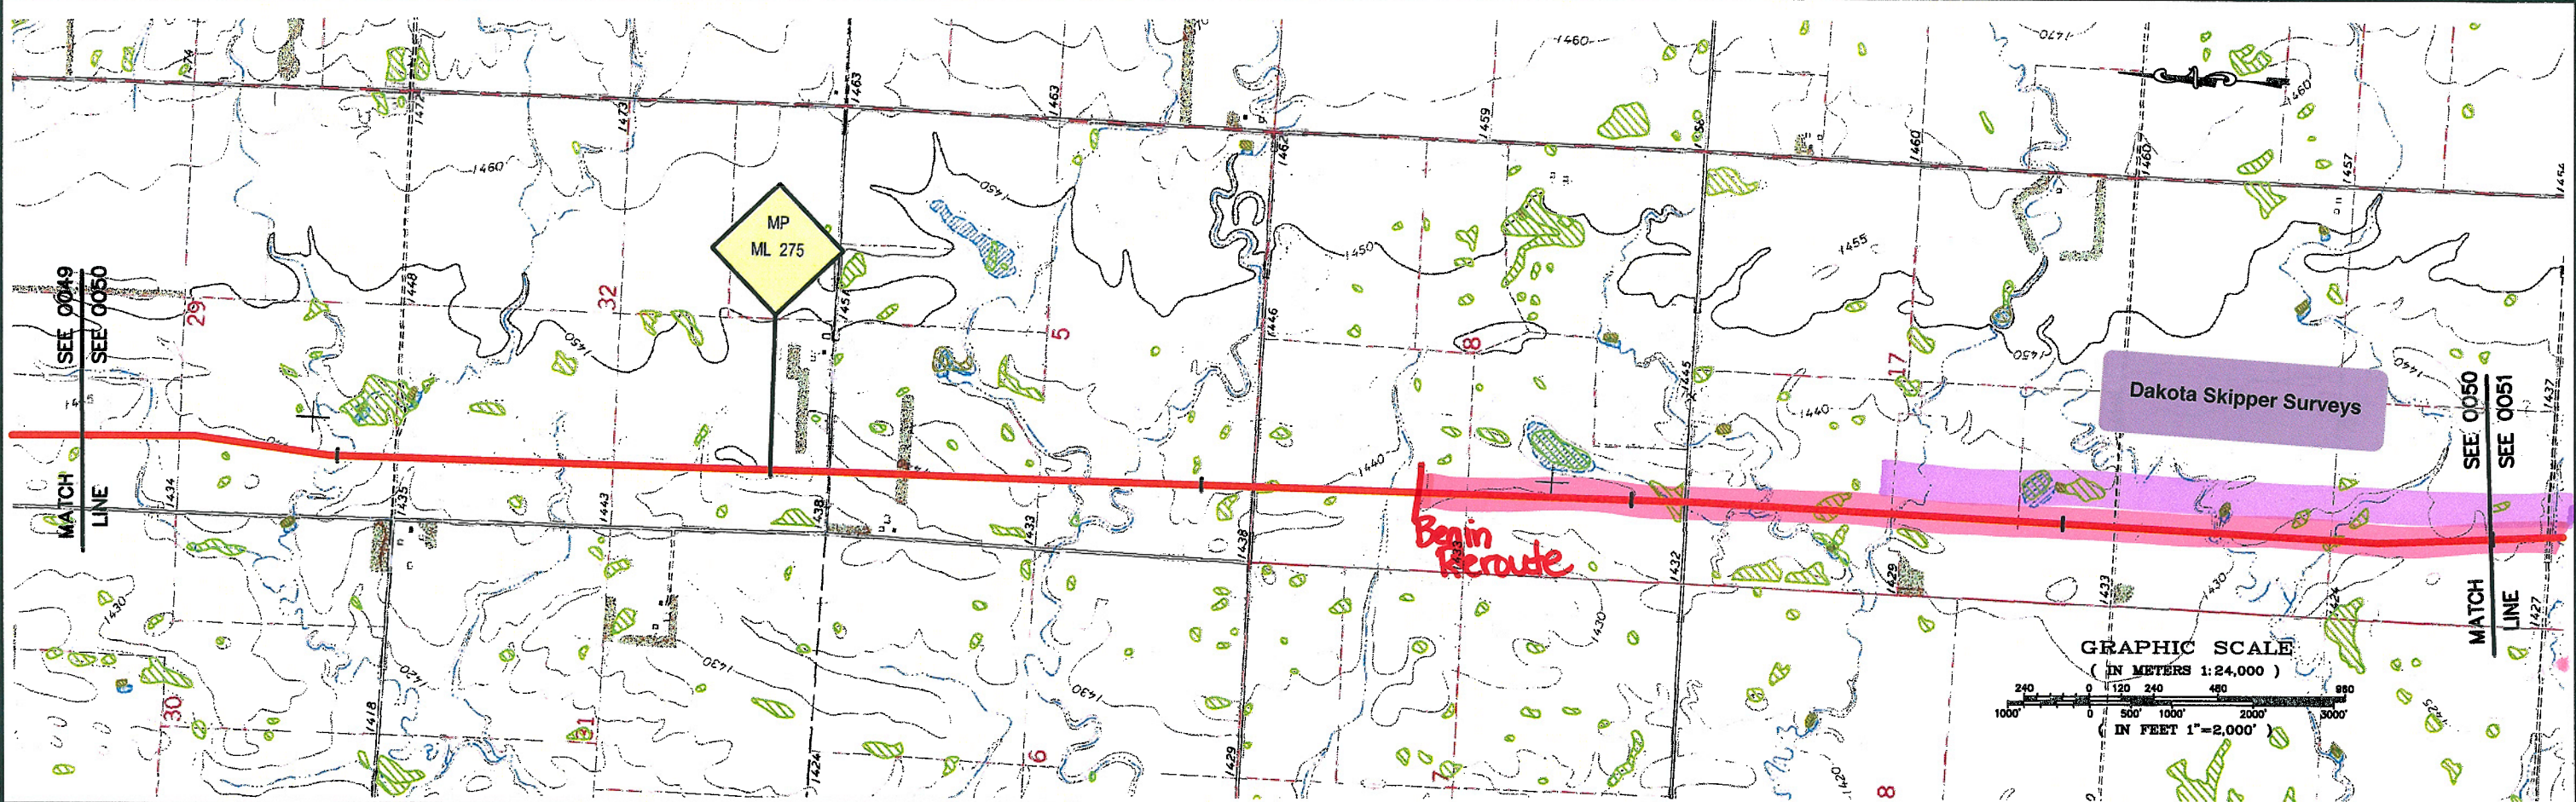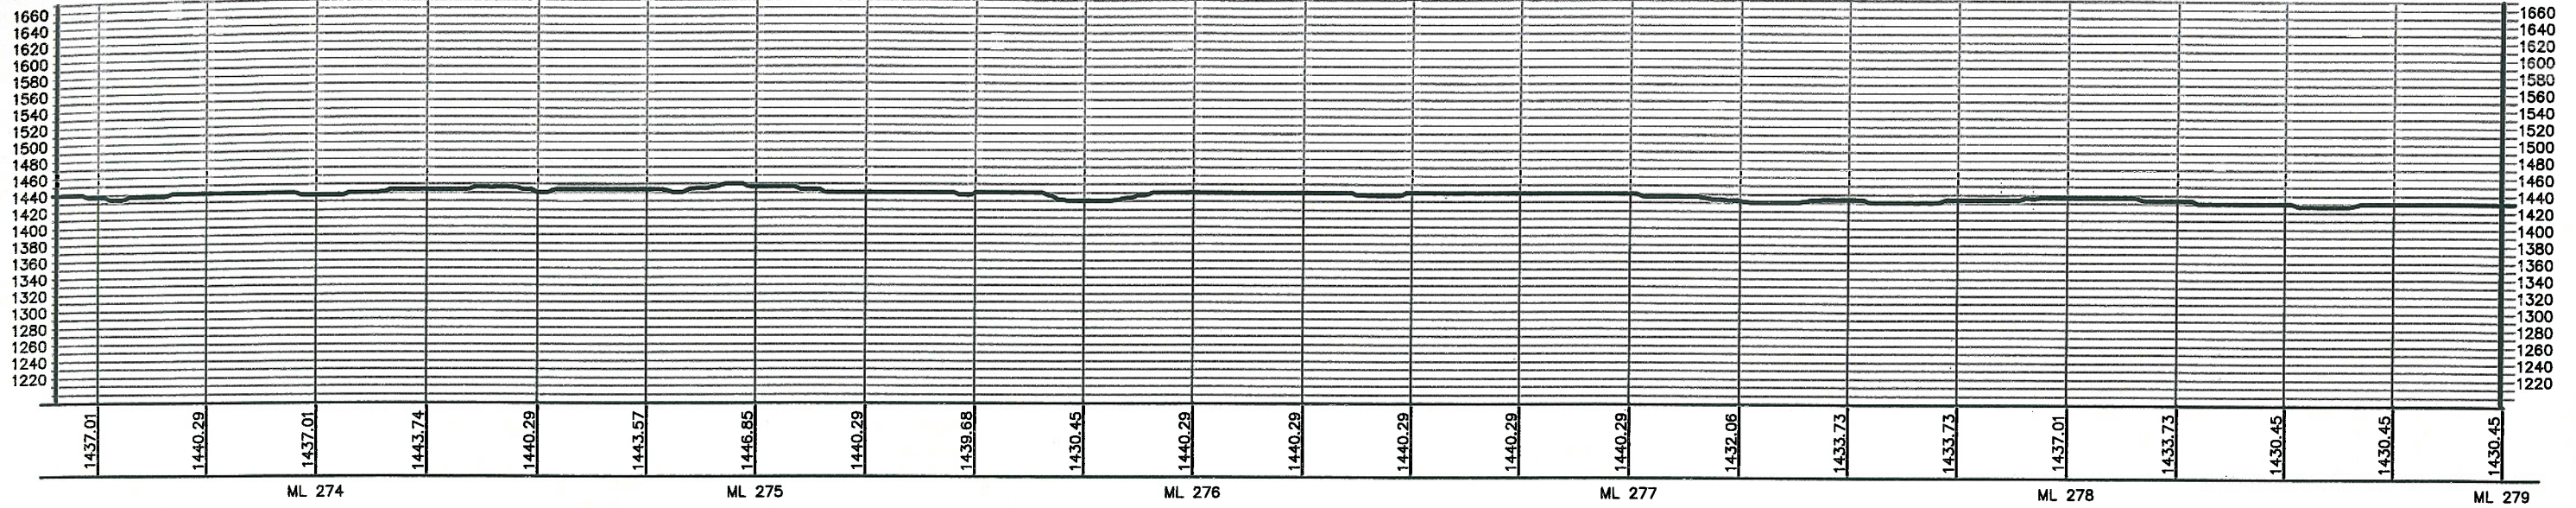

X:\Drawings\50388E KEystone\DRAWINGS\24K MAP BOOKS\MAR 2006 ISSUE\02-PROFILES\REVISED UTM 14N\UTM\DRAWING\K-46-P-900-A-048-REV2.dwg 3/7/2006 6:10:36 PM EST

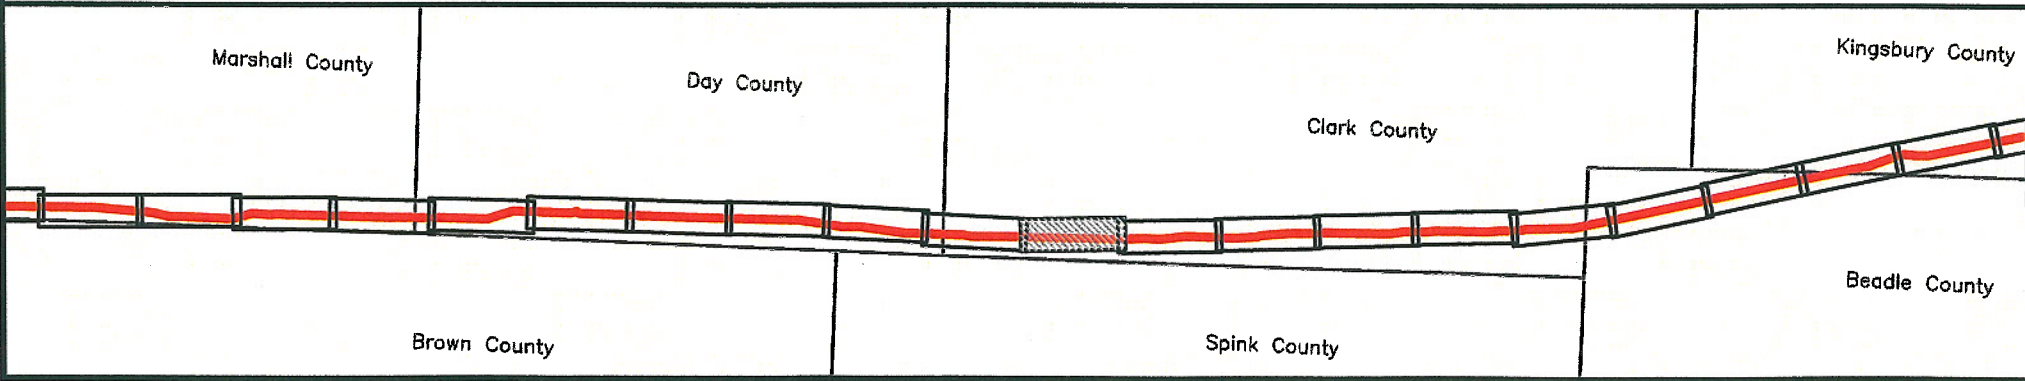

**PREPARED BY:**  
TROW ENGINEERING CONSULTANTS, INC.  
1300 Metropolitan Boulevard, Suite 200  
Tallahassee, Florida 32308  
Phone: 1-850-385-5441  
Fax: 1-850-385-5523

Trow

NO.	REVISION	DATE

DRAWING NUMBER <b>K-46-P-900-A-0011</b>	DRAWN BY <b>BEK</b>	CHECKED BY <b>BLS</b>	APPROVED BY <b>RG</b>
--	------------------------	--------------------------	--------------------------

**TransCanada**  
*In business to deliver*



**KEYSTONE PIPELINE PROJECT  
PROPOSED ROUTE BOOK**

**MAP PARAMETERS**  
PROJECTION: NAD83, UTM: 14N  
SCALE: 1:24,000; 1" = 2,000'


PROJECT: <b>50388E</b>	SHEET: <b>0050</b>
LAST PLOT DATE: Tue, 07 Mar 2006 - 7:33pm	



ELEVATIONS SHOWN IN FEET - VERTICAL=10x HORIZONTAL SCALE

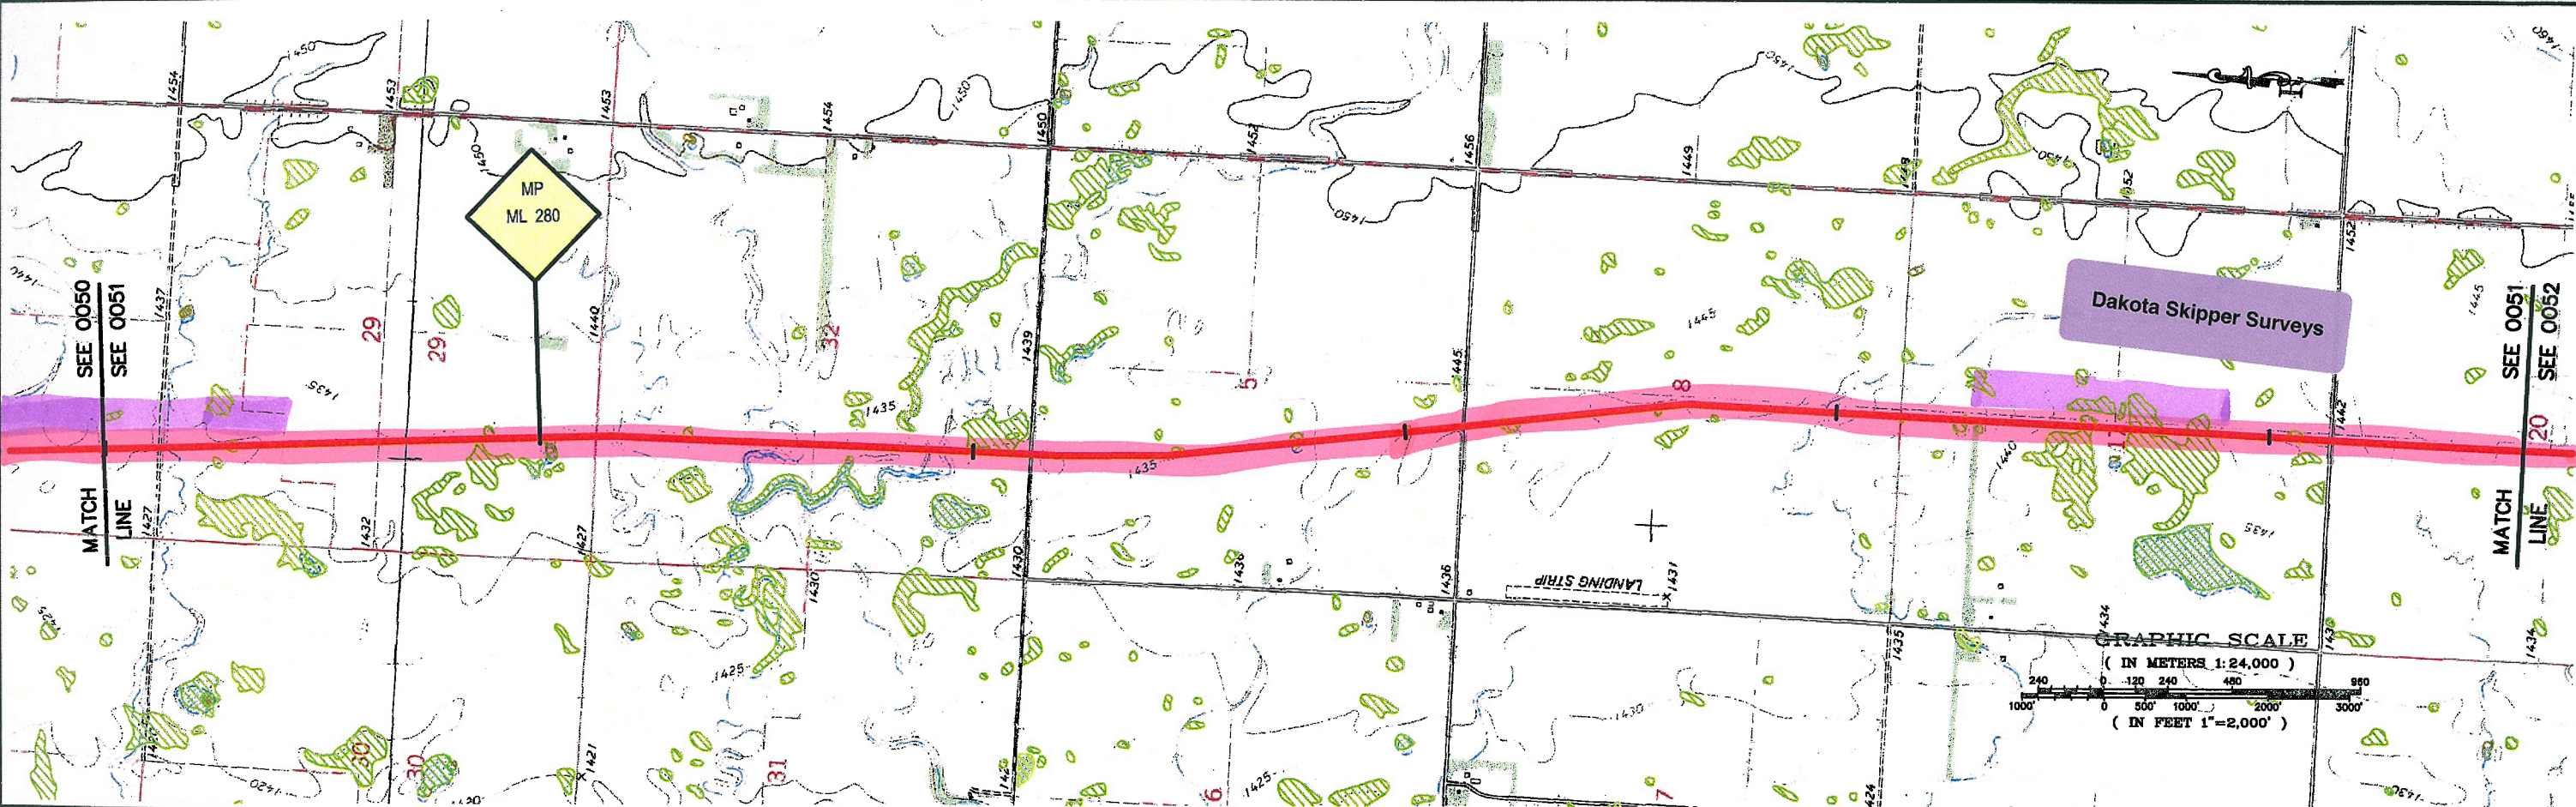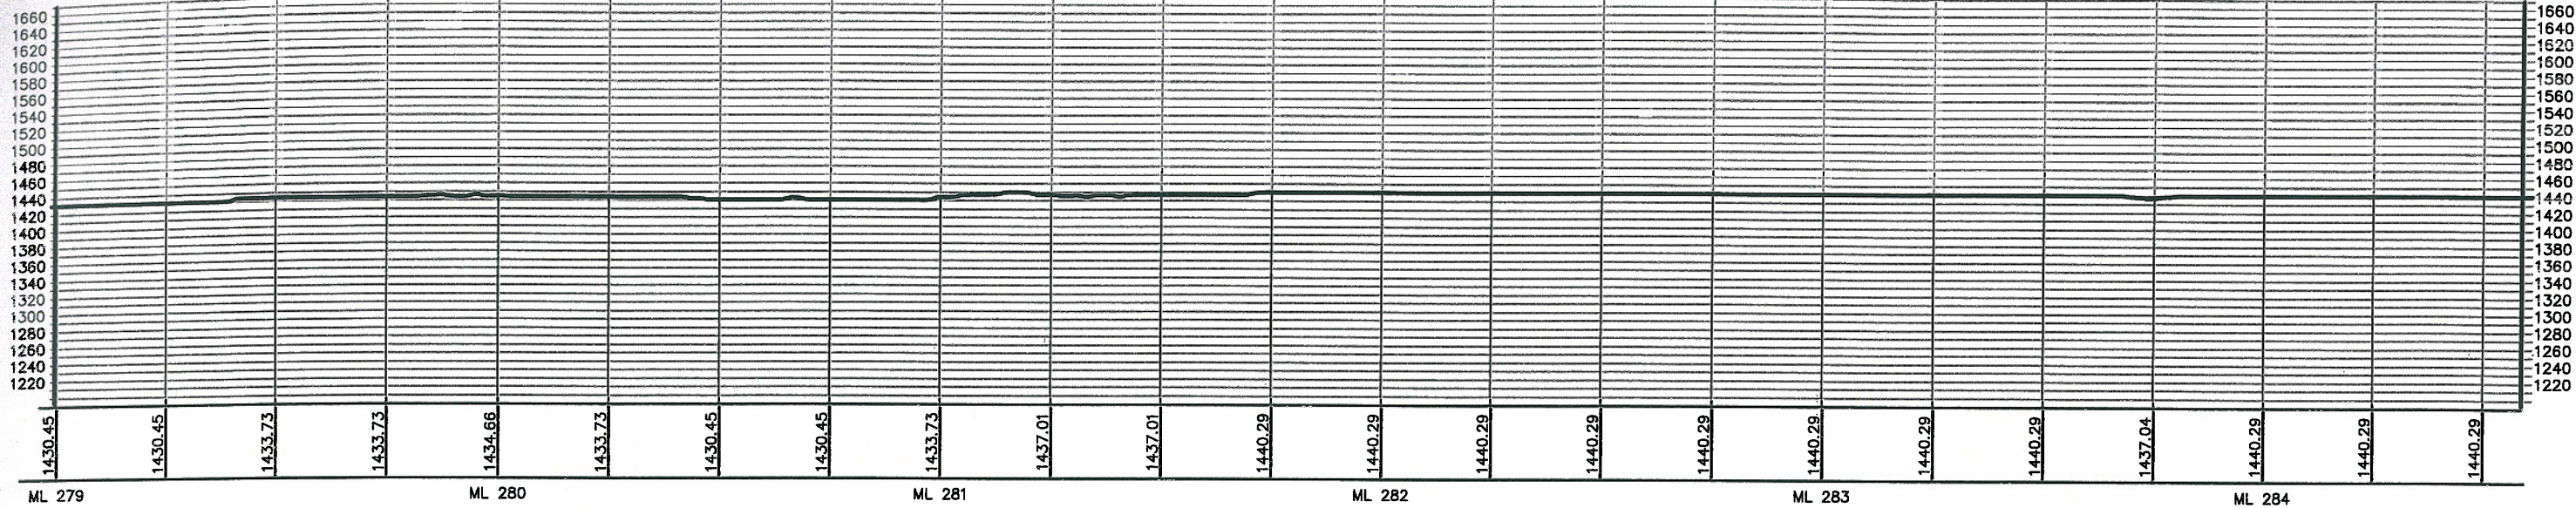

X:\Drawings\50388A\KEYSTONE\DRAWING FILES\DRAWINGS\24K MAP BOOK\MAR 2006 ISSUE\02-PROFILES\REVISED UTM 14N\UTM DMTAV\K-46-P-900-A-0012-REV2.dwg 3/7/2006 8:10:36 PM EST

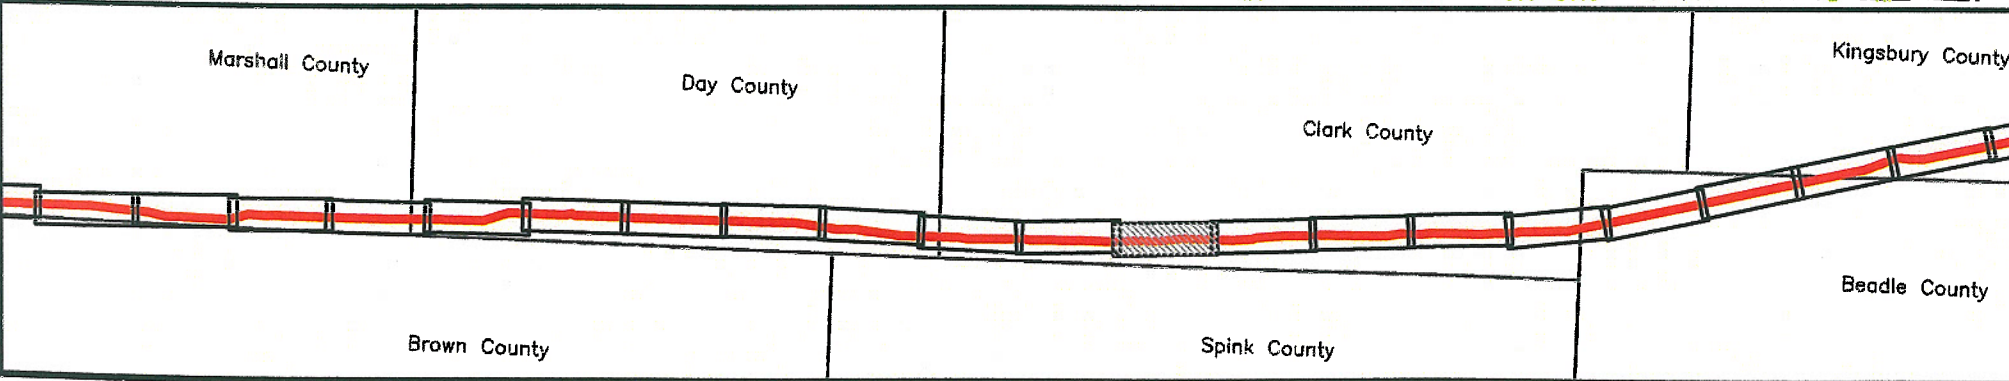

**PREPARED BY:**  
**TROW ENGINEERING CONSULTANTS, INC.**  
 1300 Metropolitan Boulevard, Suite 200  
 Tallahassee, Florida 32308  
 Phone: 1-850-385-5441  
 Fax: 1-850-385-5523

**Trow**

NO.	REVISION	DATE

ISSUED FOR DEPARTMENT OF STATE FILING	MAR.13.06		
DRAWING NUMBER	DRAWN BY	CHECKED BY	APPROVED BY
K-46-P-900-A-0012	BEK	BLS	RG

**TransCanada**  
*In business to deliver*

**KEYSTONE PIPELINE PROJECT  
 PROPOSED ROUTE BOOK**

**MAP PARAMETERS**  
 PROJECTION: NAD83, UTM: 14N  
 SCALE: 1:24,000; 1" = 2,000'

PROJECT:	SHEET:
50388E	0051
LAST PLOT DATE: Tue, 07 Mar 2006 - 7:31pm	