
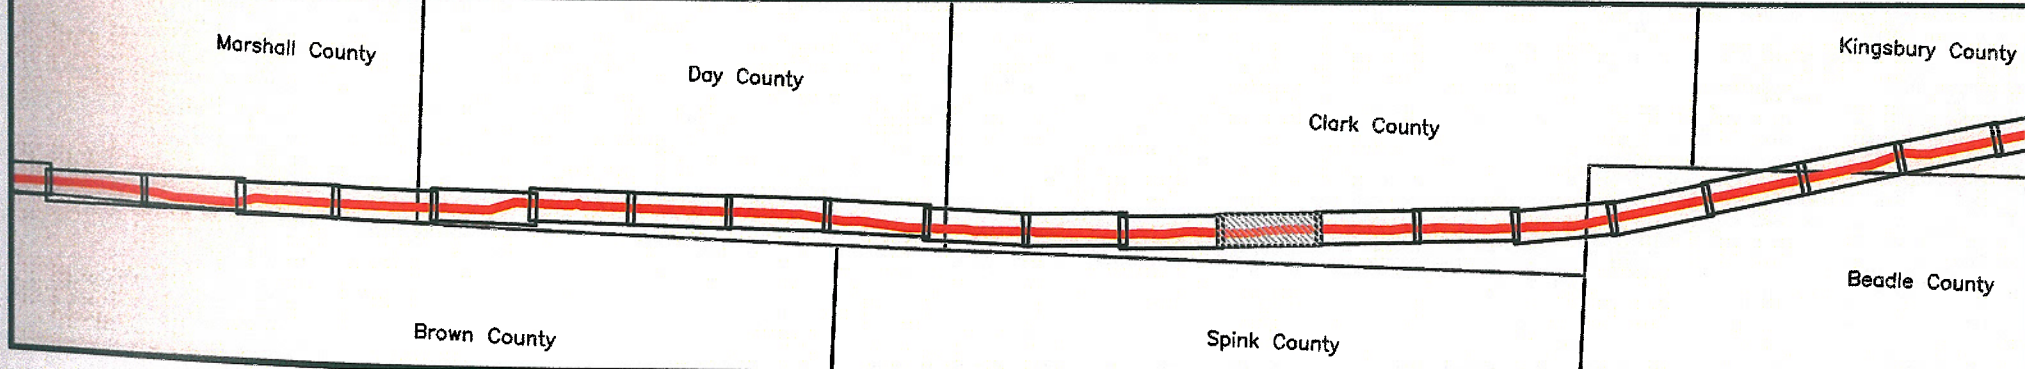
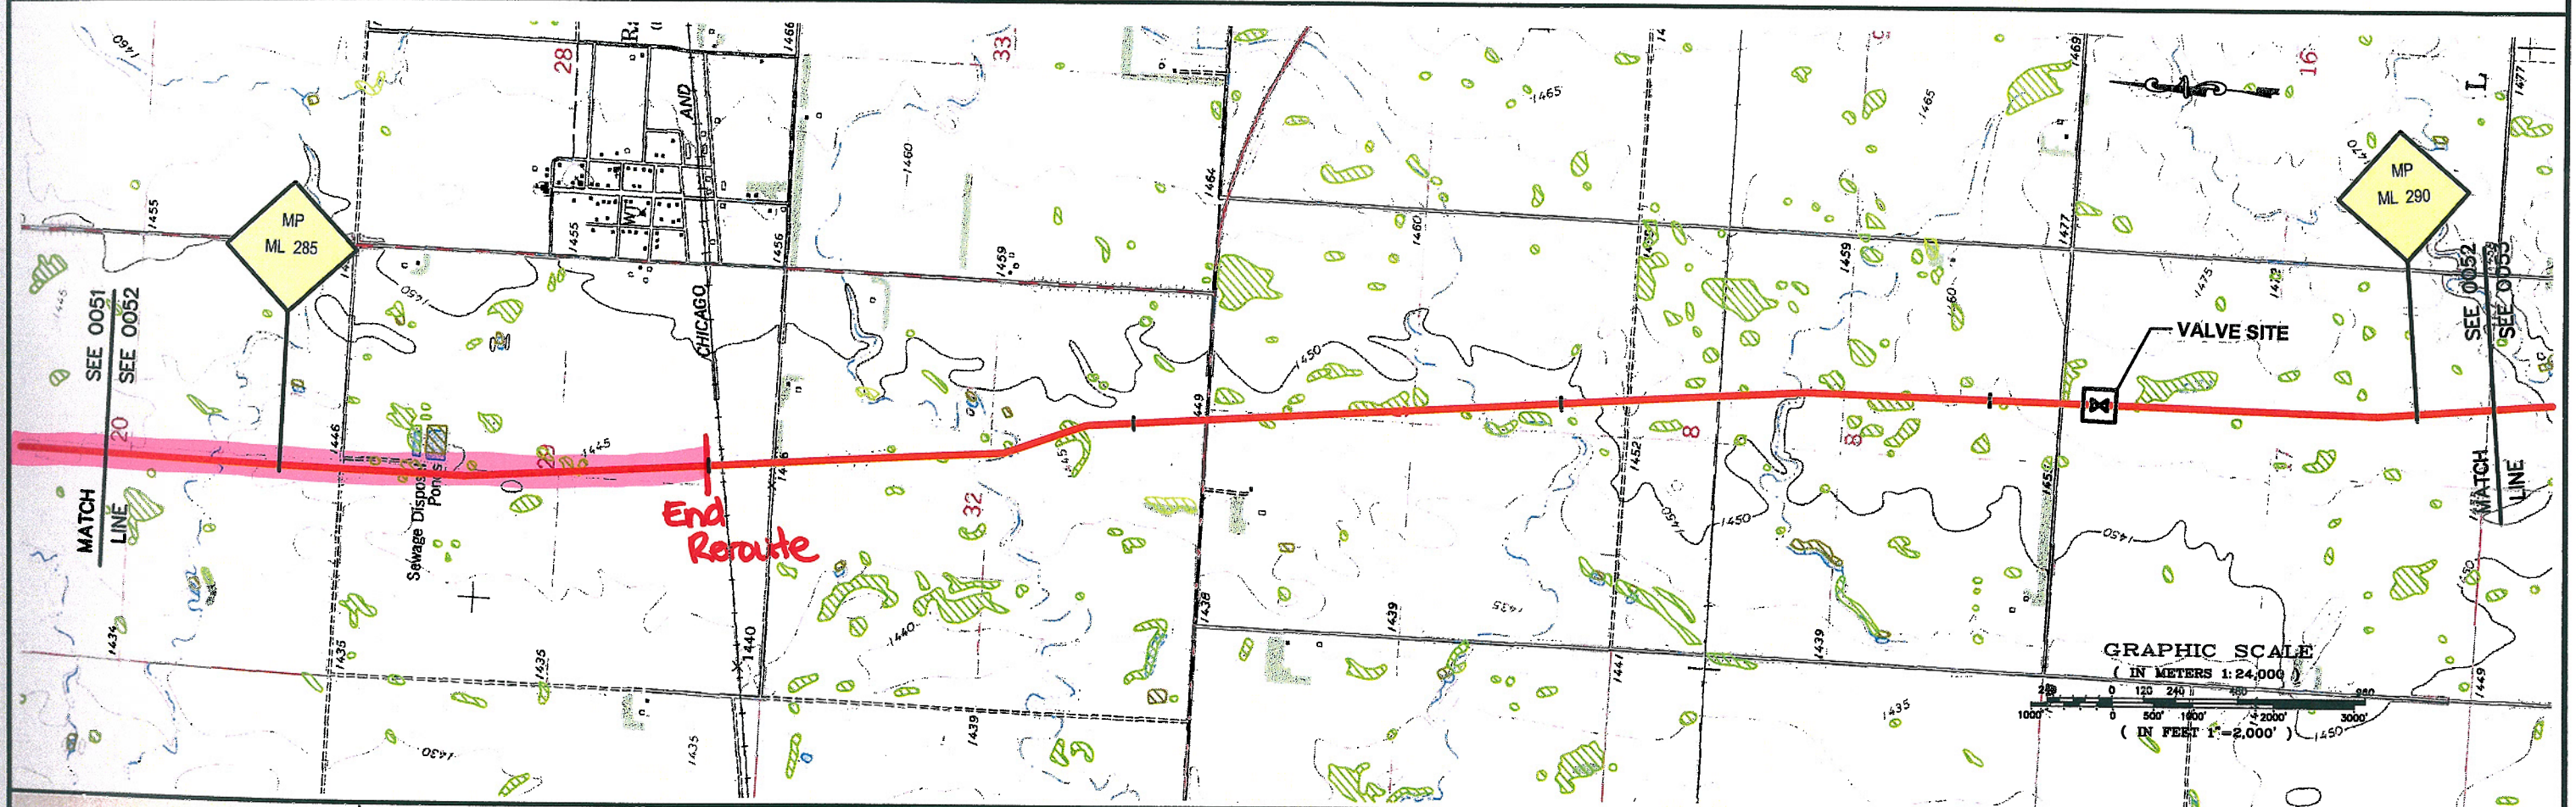




ELEVATIONS SHOWN IN FEET - VERTICAL=10x HORIZONTAL SCALE

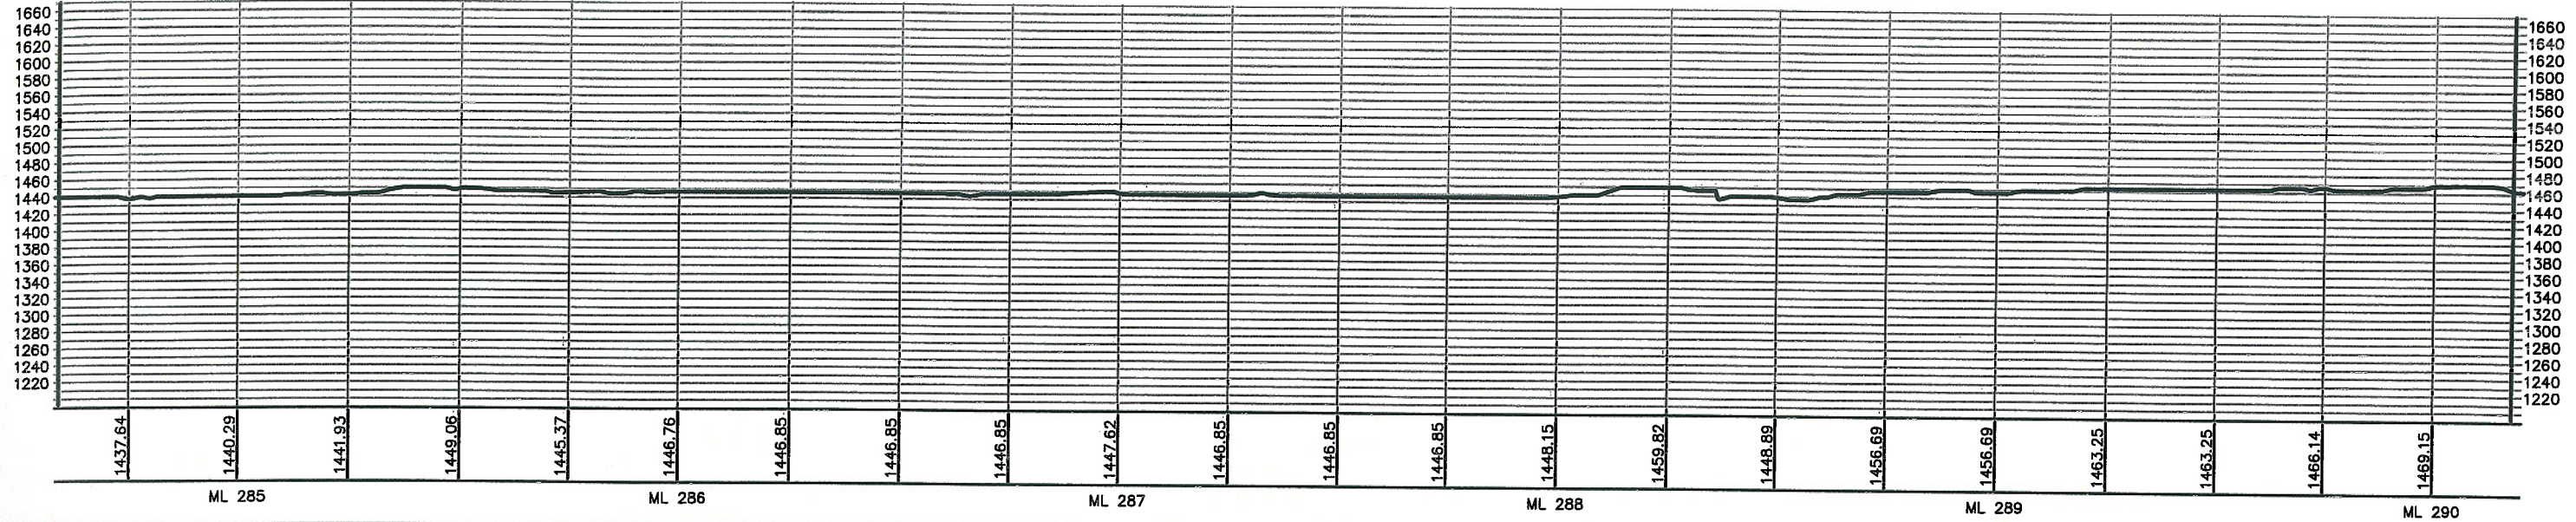


PREPARED BY: TROW ENGINEERING CONSULTANTS, INC. 1300 Metropolitan Boulevard, Suite 200 Tallahassee, Florida 32308 Phone: 1-850-385-5441 Fax: 1-850-385-5523			 Trow	 TransCanada <i>In business to deliver</i>									
<table border="1" style="width: 100%; border-collapse: collapse;"> <thead> <tr> <th style="width: 10%;">NO.</th> <th style="width: 60%;">REVISION</th> <th style="width: 30%;">DATE</th> </tr> </thead> <tbody> <tr> <td> </td> <td> </td> <td> </td> </tr> <tr> <td> </td> <td> </td> <td> </td> </tr> </tbody> </table>			NO.	REVISION	DATE							KEYSTONE PIPELINE PROJECT PROPOSED ROUTE BOOK	
NO.	REVISION	DATE											
MAP PARAMETERS PROJECTION: NAD83, UTM: 14N SCALE: 1:24,000; 1" = 2,000'			PROJECT: 50388E SHEET: 0052										
DRAWING NUMBER: K-46-P-900-A-0013		DRAWN BY: BEK		CHECKED BY: BLS									
ISSUED FOR DEPARTMENT OF STATE FILING: MAR.13.06		APPROVED BY: RG		LAST PLOT DATE:									

X:\Drawings\G0366A\KEYSTONE\DRAWING FILES\DRAWINGS\T&E\MAP BOOKS\MAR 2006\ISSUES\02-PROFILES\REVISED UTM 14N\14N\0052-REV2.dwg 3/7/2006 8:29:25 PM EST

ELEVATIONS SHOWN IN FEET - VERTICAL=10x HORIZONTAL SCALE

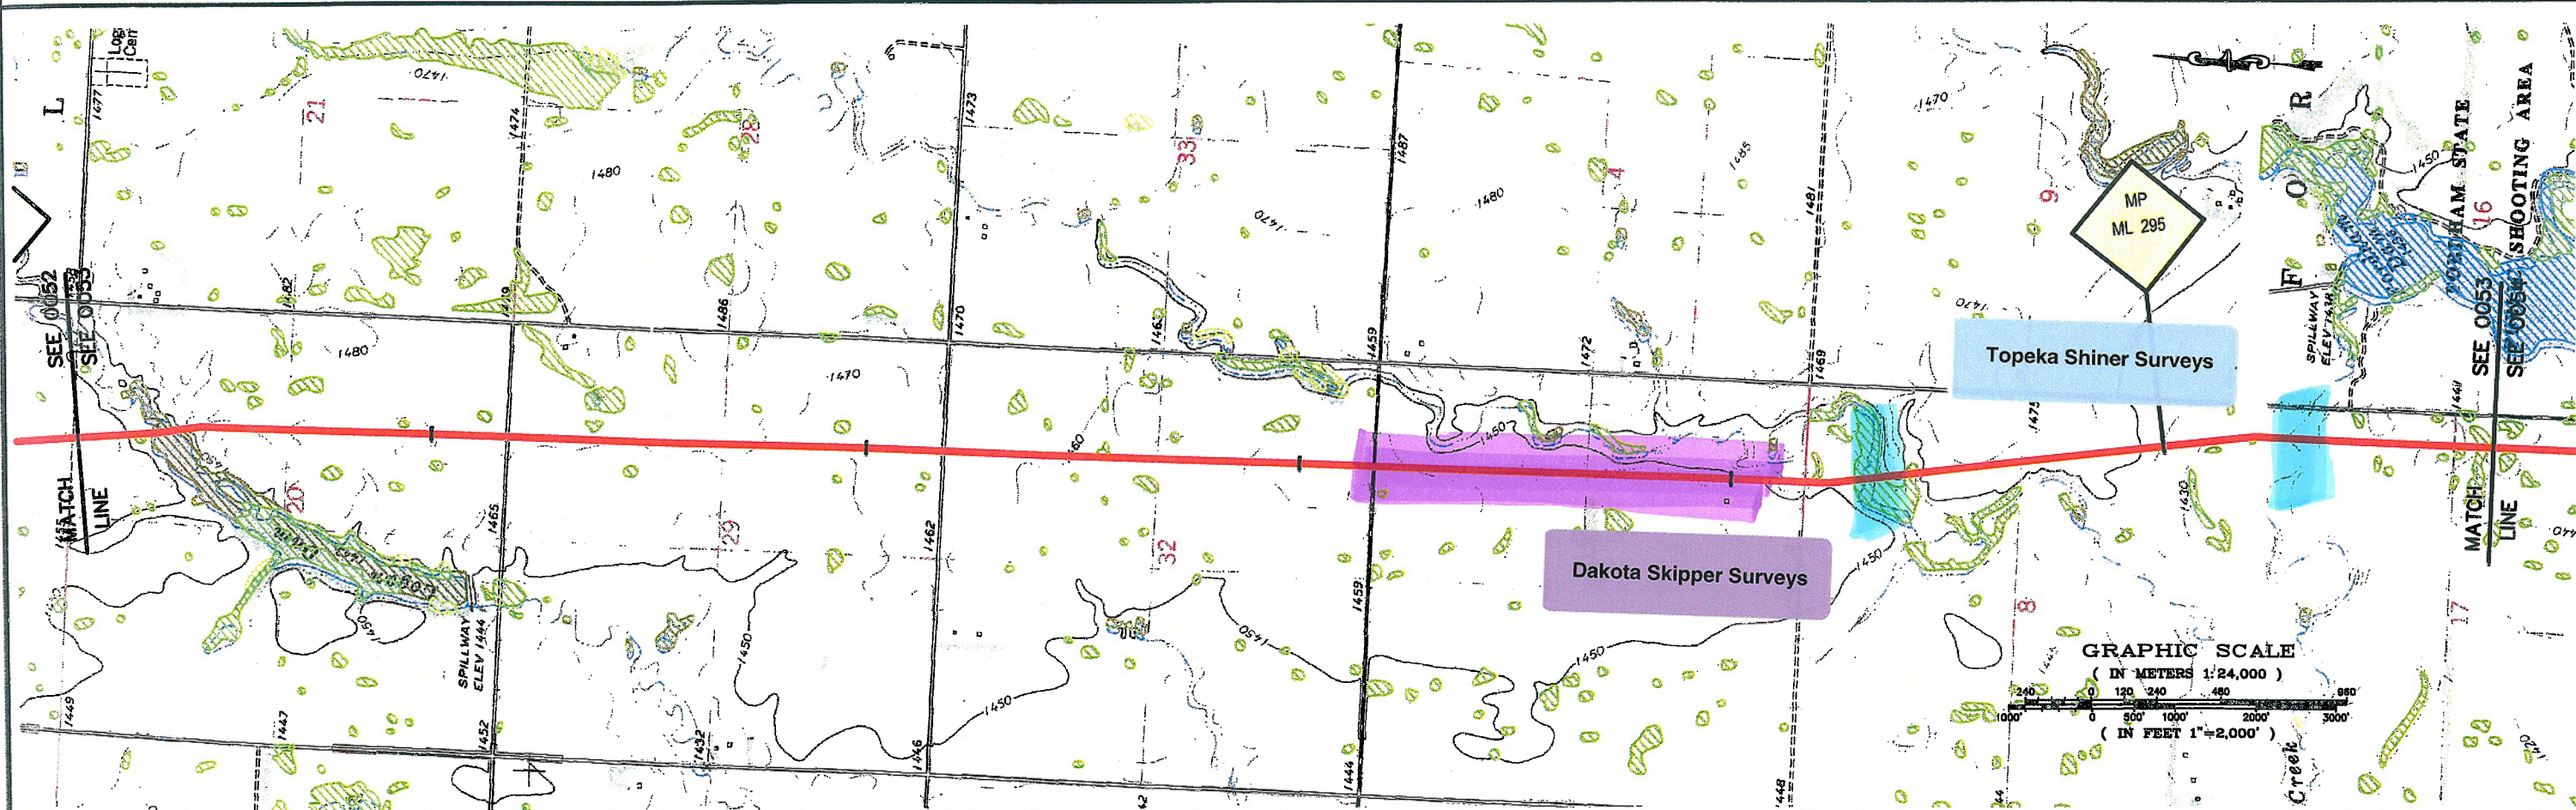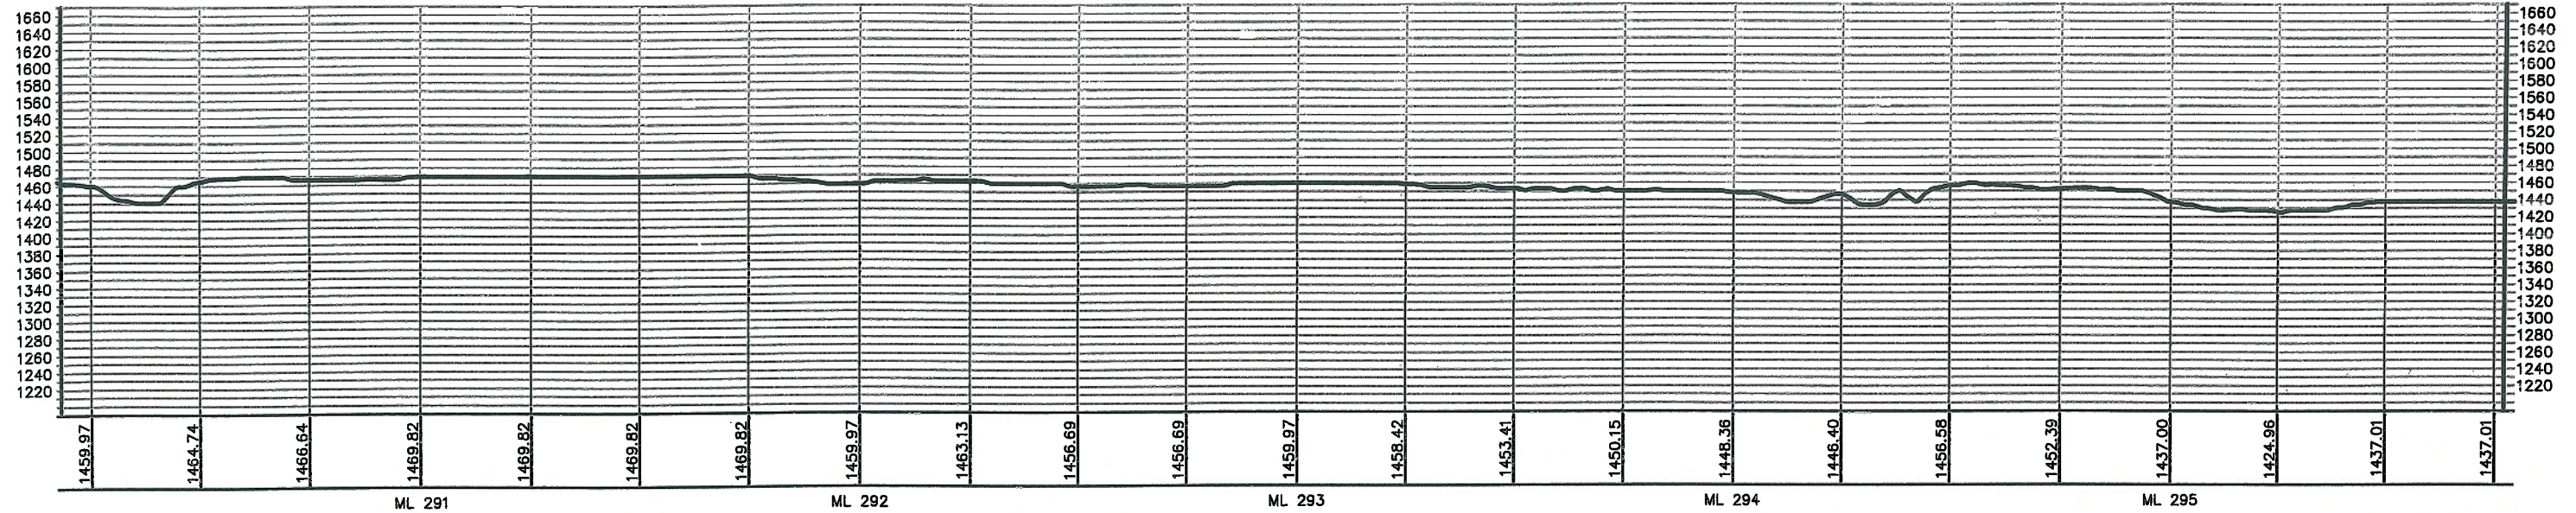

X:\Drawing\GORDON\WYSIOWI\DRAWING\K-46-P-900-A-001A-DRAWING\K-46-P-900-A-001A-REV2.dwg 3/7/2008 8:29:25 PM EST

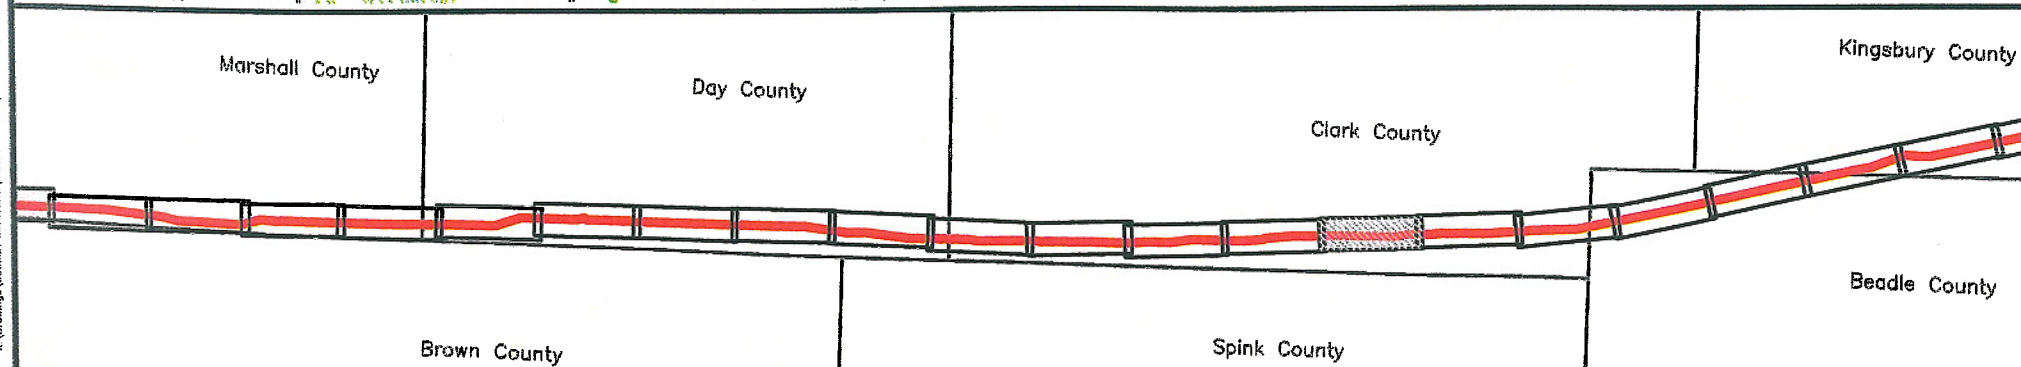

PREPARED BY:
TROW ENGINEERING CONSULTANTS, INC.
 1300 Metropolitan Boulevard, Suite 200
 Tallahassee, Florida 32308
 Phone: 1-850-385-5441
 Fax: 1-850-385-5523

Trow

NO.	REVISION	DATE

ISSUED FOR DEPARTMENT OF STATE FILING	MAR.13.08		
DRAWING NUMBER	DRAWN BY	CHECKED BY	APPROVED BY
K-46-P-900-A-0014	BEK	BLS	RG




TransCanada
In business to deliver

**KEYSTONE PIPELINE PROJECT
 PROPOSED ROUTE BOOK**

MAP PARAMETERS
 PROJECTION: NAD83, UTM: 14N
 SCALE: 1:24,000; 1" = 2,000'

PROJECT:	50388E
SHEET:	0053
LAST PLOT DATE: Tue, 07 Mar 2008 - 7:21pm	

ELEVATIONS SHOWN IN FEET - VERTICAL=10x HORIZONTAL SCALE

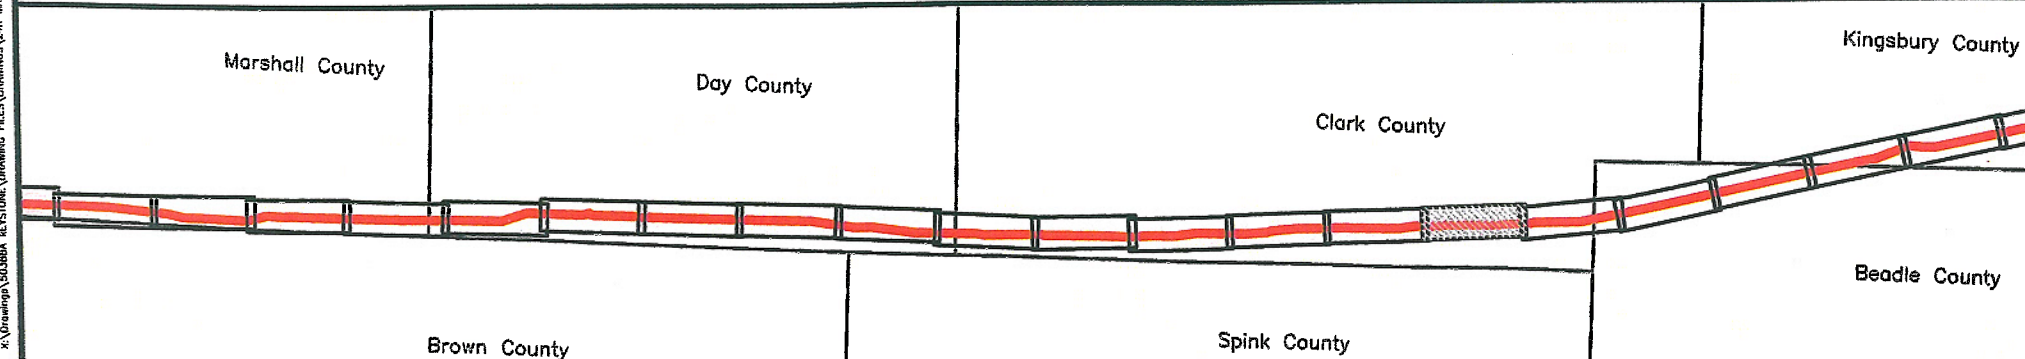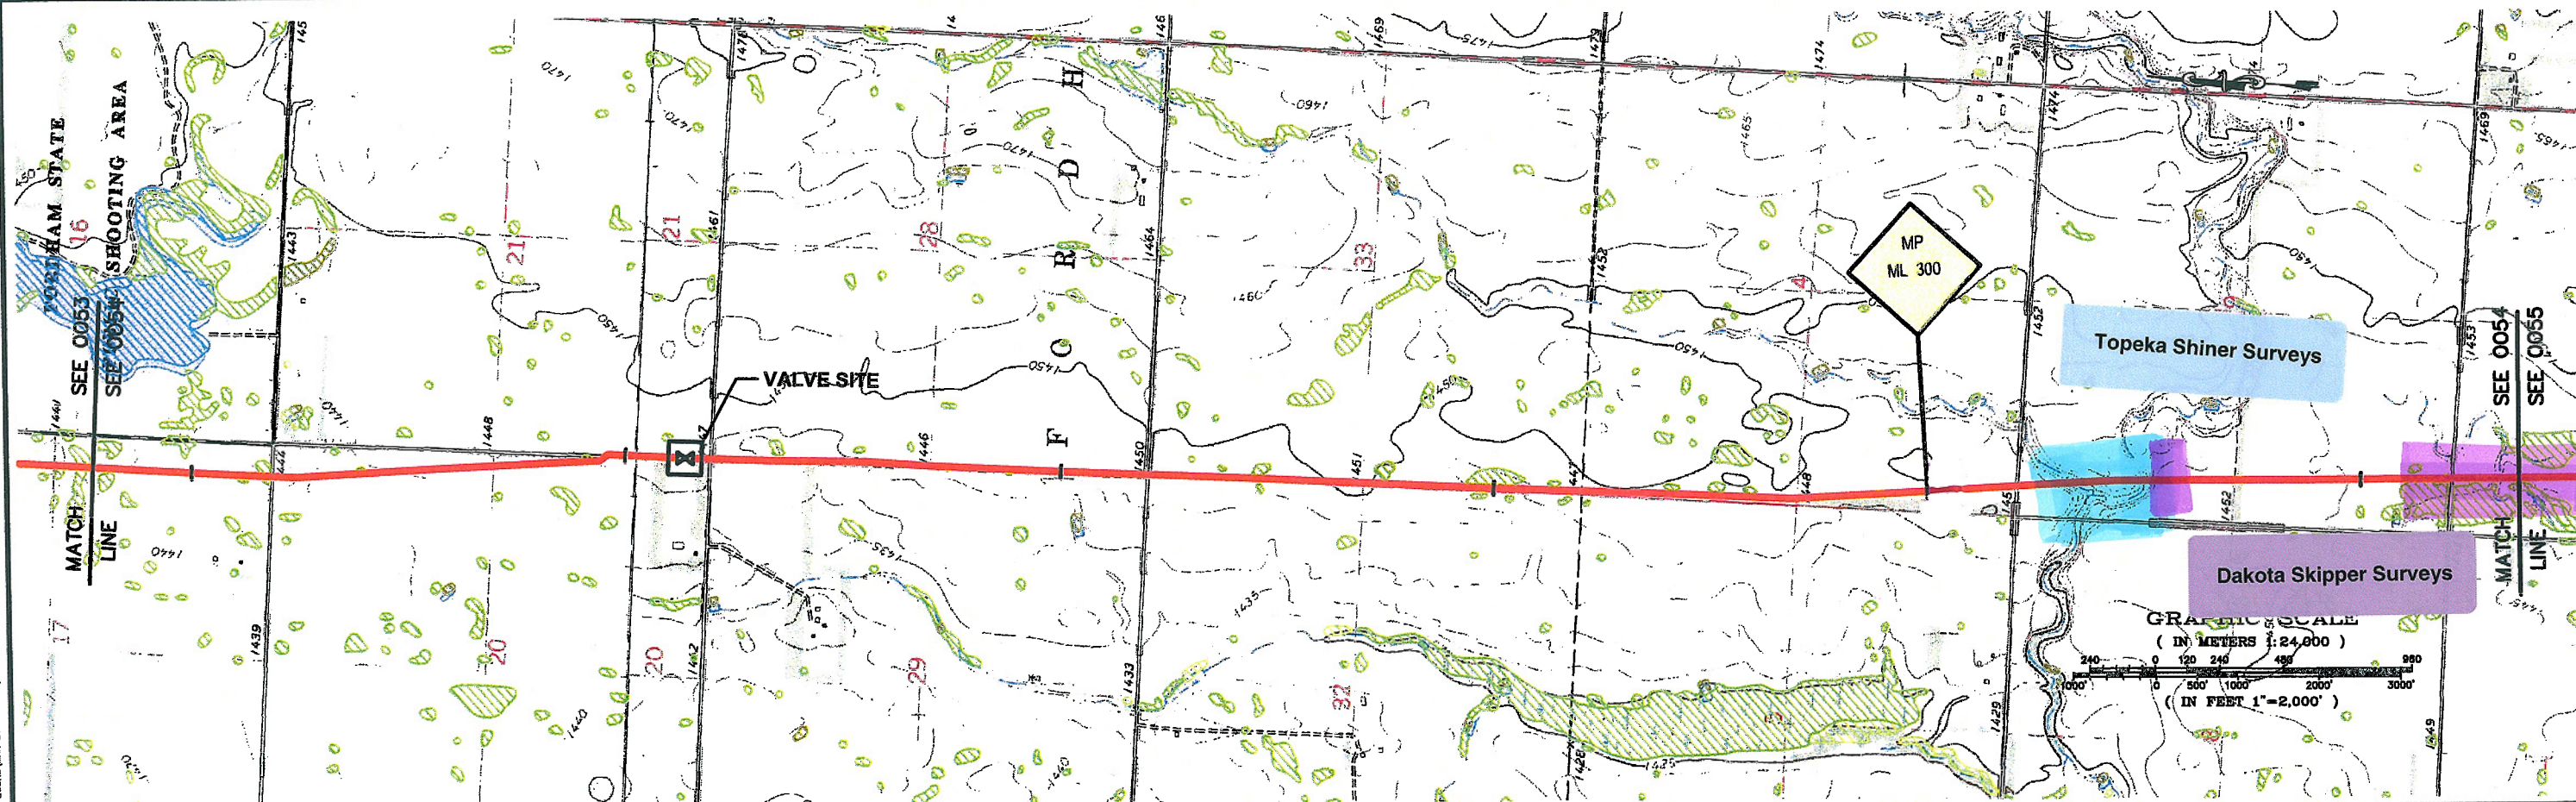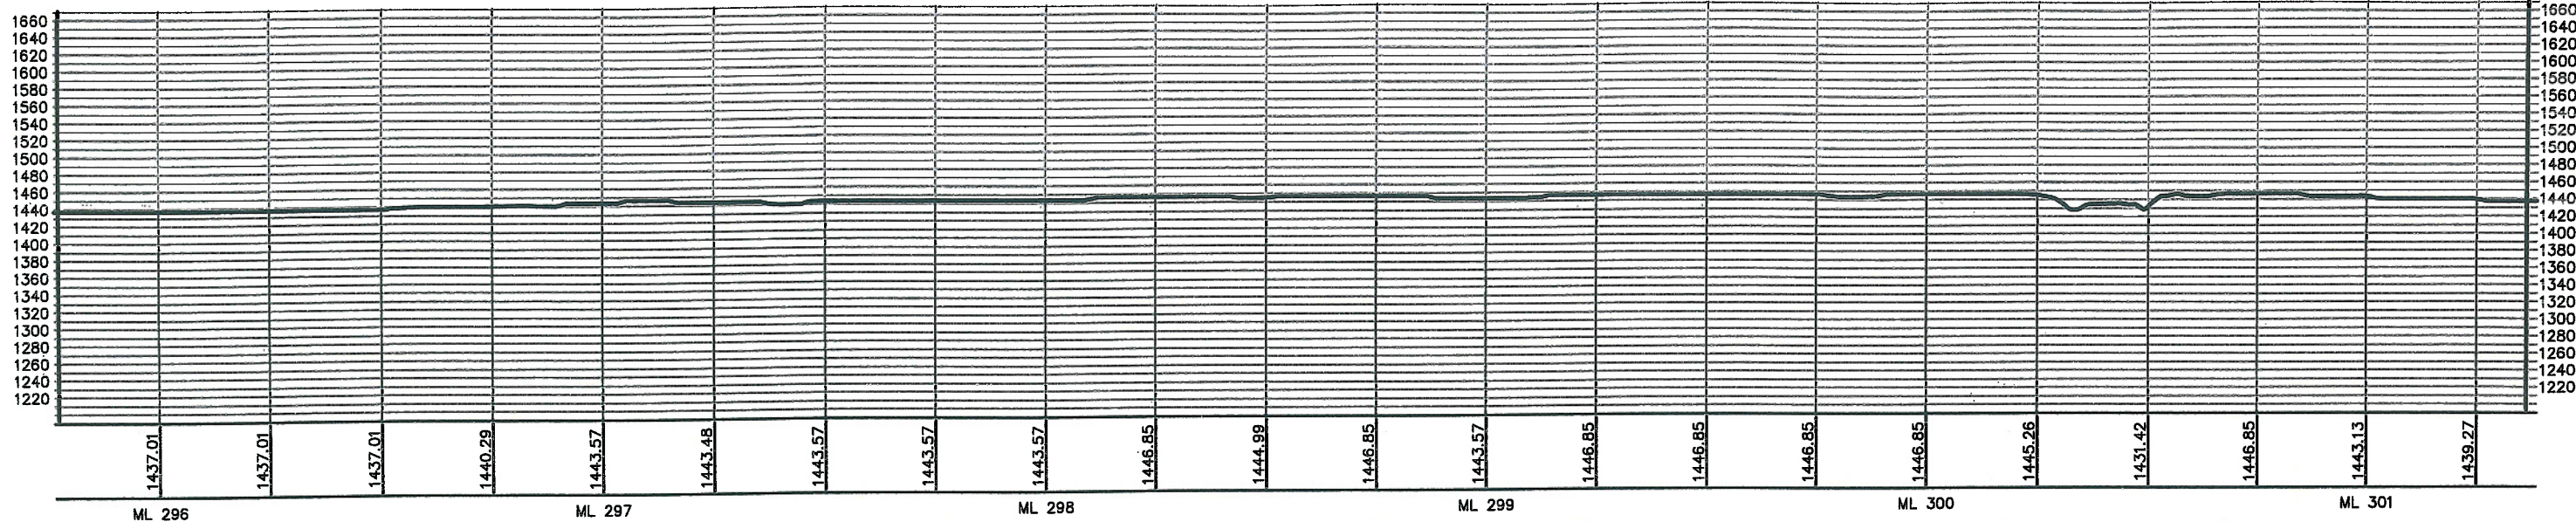

PREPARED BY:
TROW ENGINEERING CONSULTANTS, INC.
 1300 Metropolitan Boulevard, Suite 200
 Tallahassee, Florida 32308
 Phone: 1-850-385-5441
 Fax: 1-850-385-5523

NO.	REVISION	DATE

ISSUED FOR DEPARTMENT OF STATE FILING MAR.13.06

DRAWING NUMBER	DRAWN BY	CHECKED BY	APPROVED BY
K-46-P-900-A-0015	ALS	SS	RG

TransCanada
In business to deliver

**Keystone Pipeline Project
 PROPOSED ROUTE BOOK**

MAP PARAMETERS
 PROJECTION: NAD83, UTM: 14N
 SCALE: 1:24,000; 1" = 2,000'



PROJECT: 50388E SHEET: 0054

LAST PLOT DATE:
 Sun, 19 Mar 2006 - 3:40pm


X:\Drawing\50388E\KESTONE\DRAWING FILES\DRAWINGS\24K MAP BOOKS\MAR 2006 ISSUE\02-PROFILES\REVISED DTM 14\South\DMRTN\K-46-P-900-A-002-REV02.dwg 3/7/2006 8:29:05 PM EST

CONFIDENTIAL

ELEVATIONS SHOWN IN FEET - VERTICAL=10x HORIZONTAL SCALE

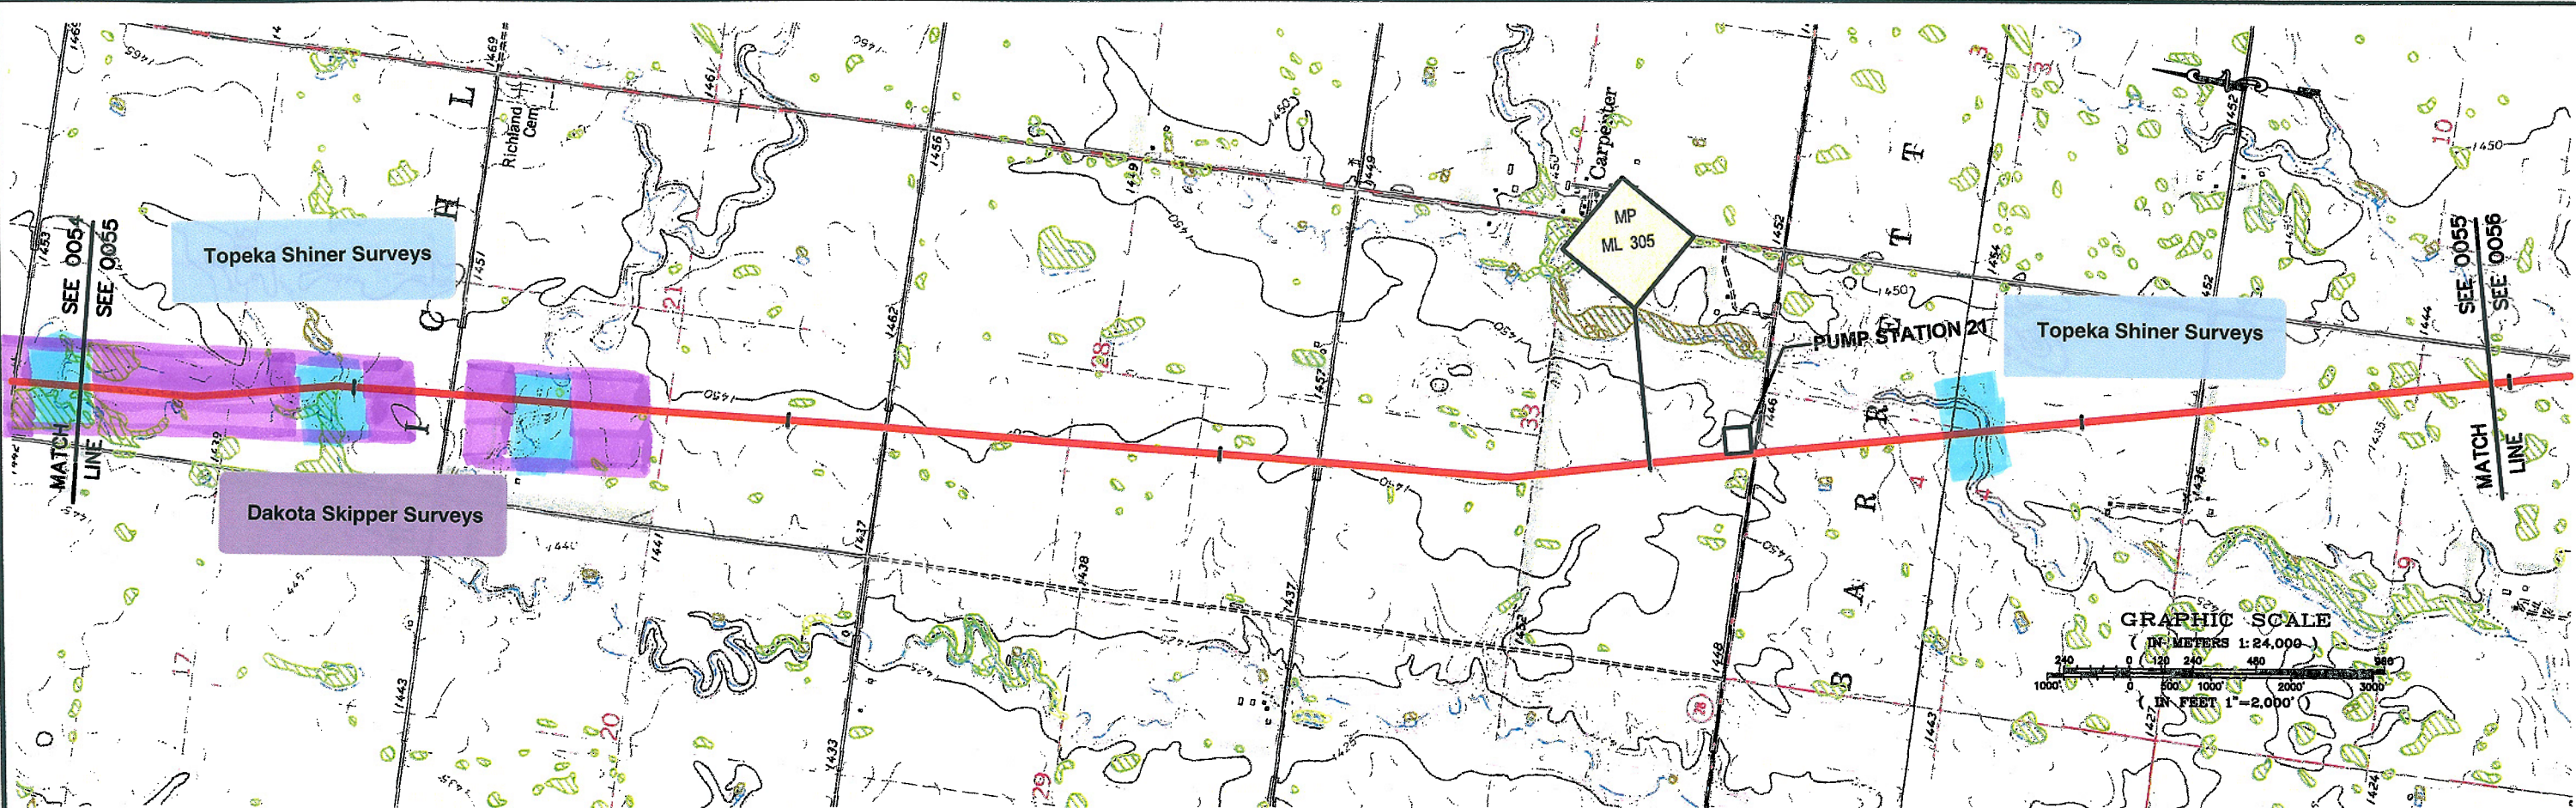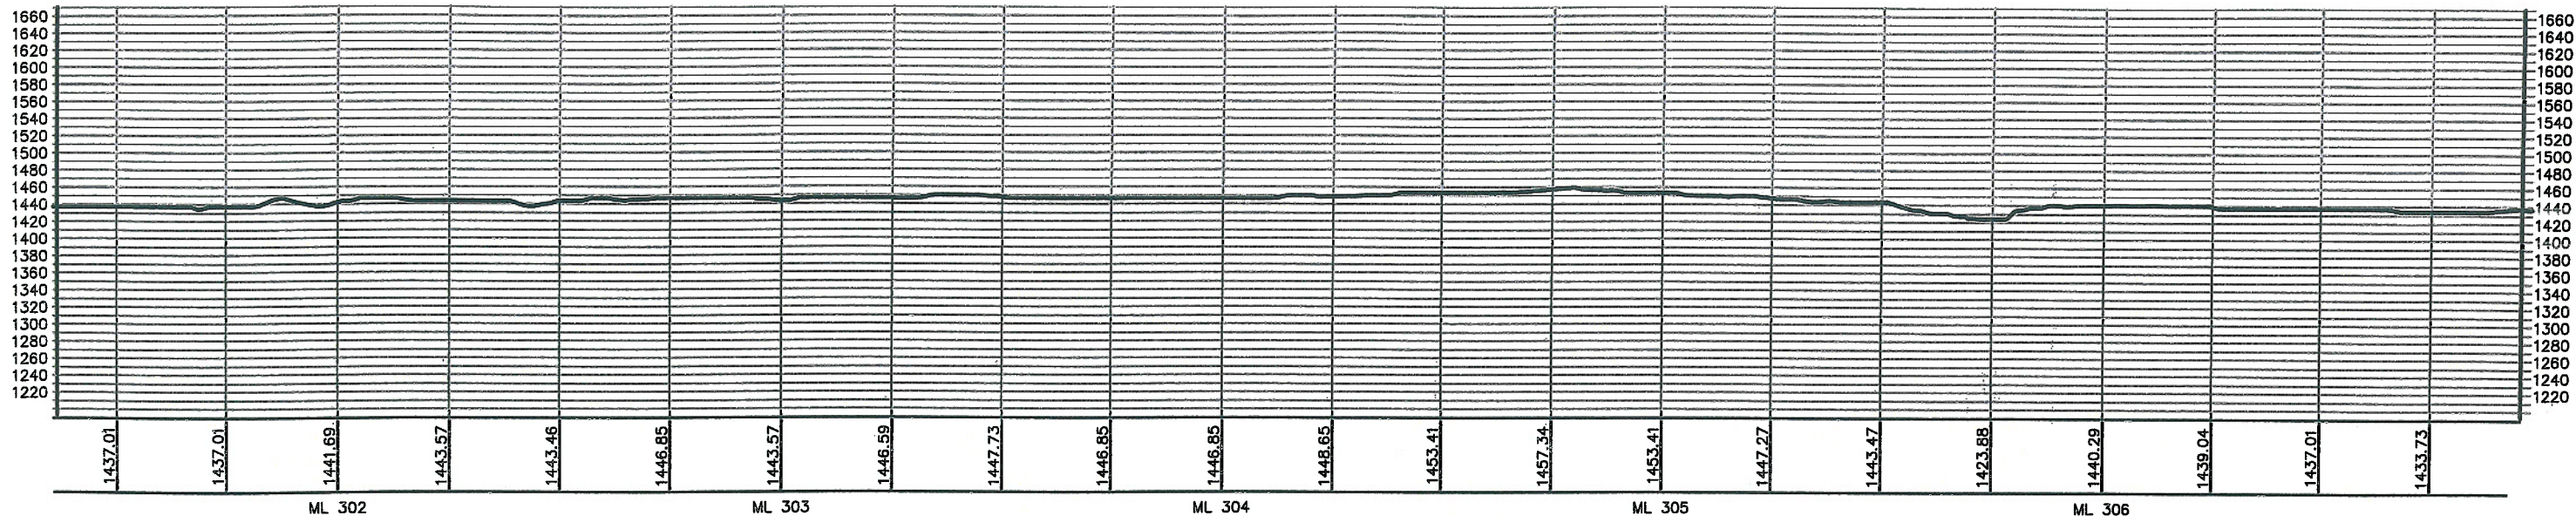


K:\Drawings\G0306A\KEYSTONE\DRAWING FILES\DRAWINGS\XMK MAP BOOK\MAR 2006 ISSUE\02-PROFILES\REVISED UTM 14\14N\UTM\K-46-P-900-A-002-REV2.dwg 3/7/2006 8:28:25 PM EST

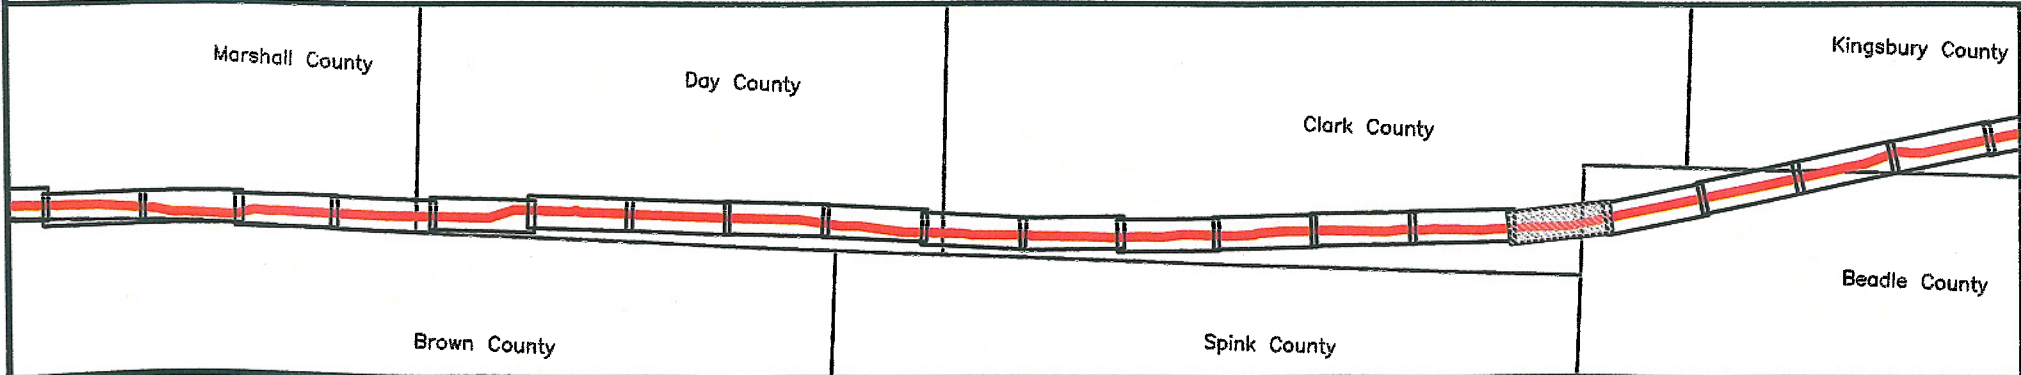

PREPARED BY:
TROW ENGINEERING CONSULTANTS, INC.
1300 Metropolitan Boulevard, Suite 200
Tallahassee, Florida 32306
Phone: 1-850-385-5441
Fax: 1-850-385-5523

NO.	REVISION	DATE

DRAWING NUMBER	DRAWN BY	CHECKED BY	APPROVED BY
K-46-P-900-A-0016	BEK	BLS	RG






TransCanada
In business to deliver

**KEYSTONE PIPELINE PROJECT
PROPOSED ROUTE BOOK**


MAP PARAMETERS
PROJECTION: NAD83, UTM: 14N
SCALE: 1:24,000; 1" = 2,000'

PROJECT:	50388E	SHEET:	0055
LAST PLOT DATE: Sun, 19 Mar 2006 - 3:42pm			

ELEVATIONS SHOWN IN FEET - VERTICAL=10x HORIZONTAL SCALE

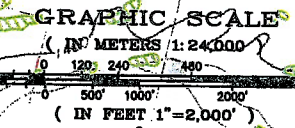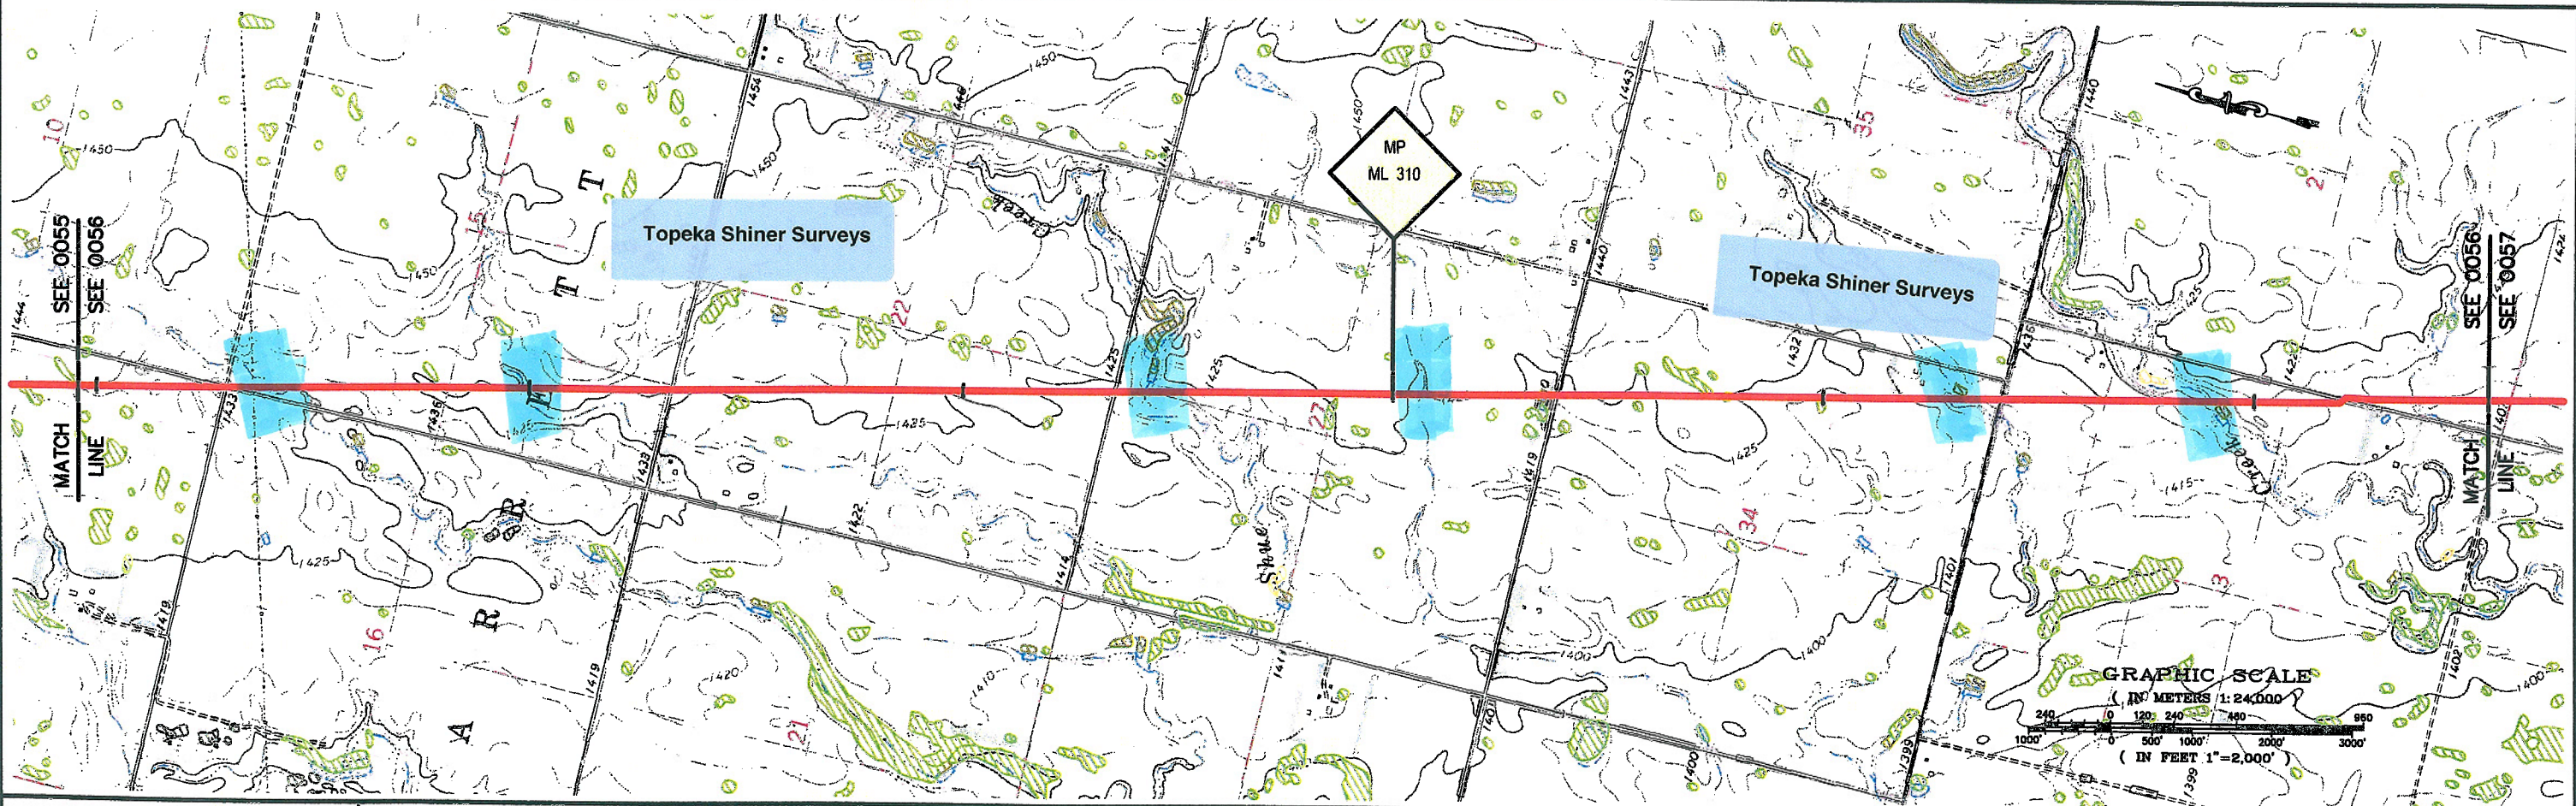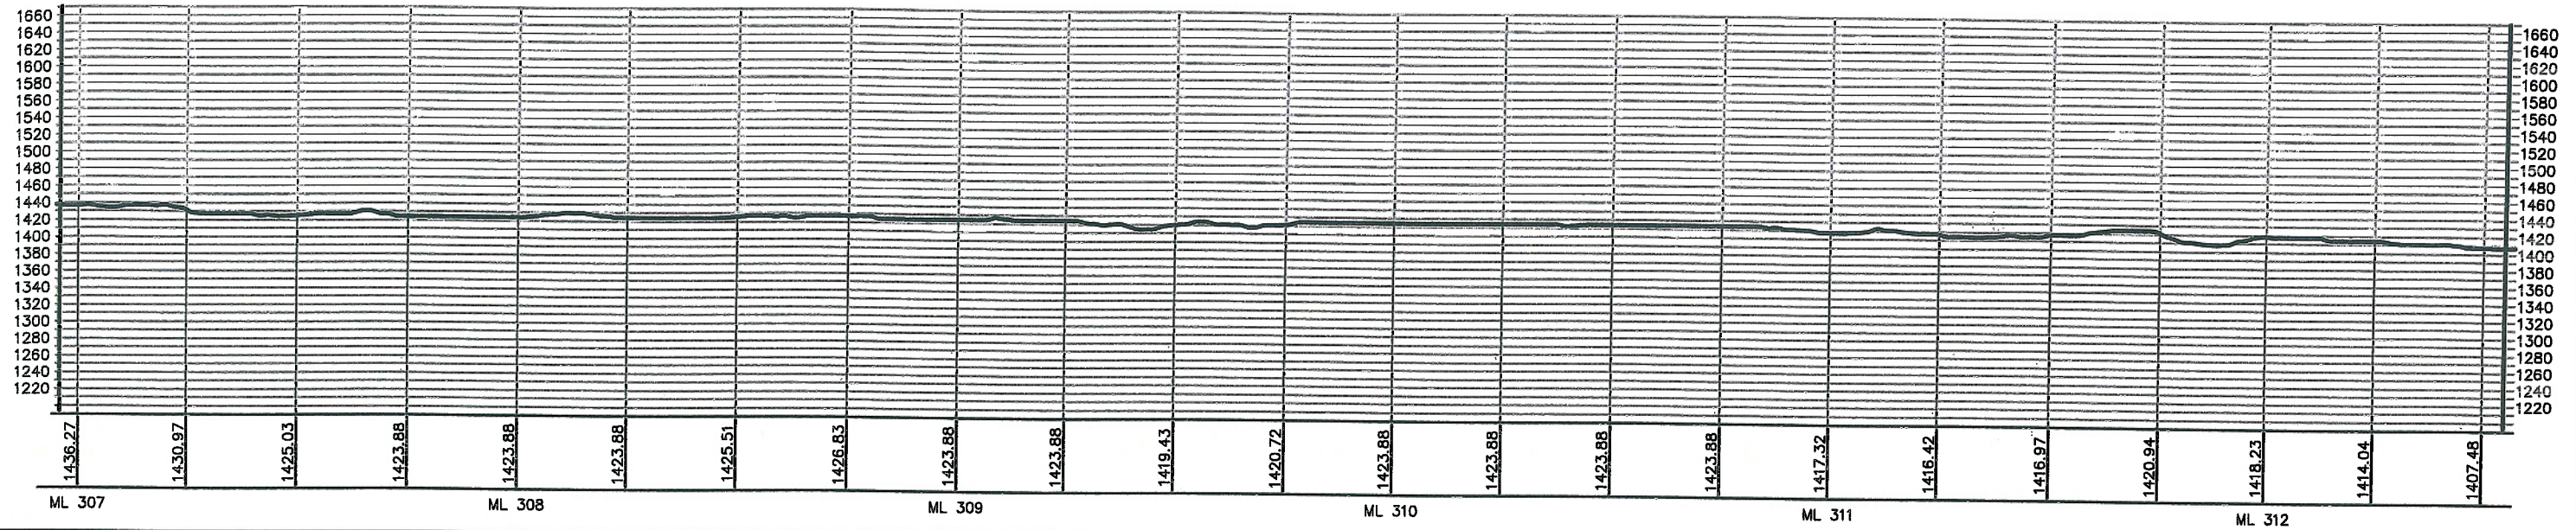

X:\Drawing\50388A\KEYSTONE\DRAWING FILES\DRAWINGS\246 MAP BOOK\MAR 2006 ISSUE\02-PROFILES\REVISED UTM 14N\SOURCE\DKC\TA\46-P-000-4-056-REV2.dwg 3/7/2006 9:10:04 PM EST

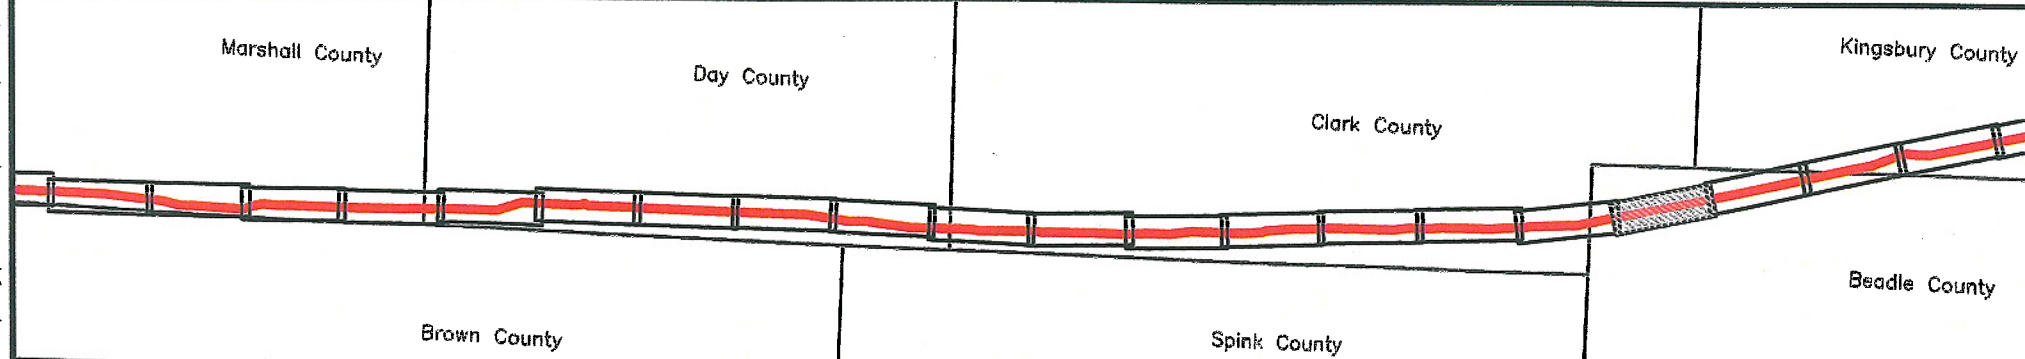

PREPARED BY: TROW ENGINEERING CONSULTANTS, INC. 1300 Metropolitan Boulevard, Suite 200 Tallahassee, Florida 32308 Phone: 1-850-385-5441 Fax: 1-850-385-5523			 Trow	 In business to deliver												
<table border="1" style="width: 100%; border-collapse: collapse;"> <thead> <tr> <th style="width: 10%;">NO.</th> <th style="width: 60%;">REVISION</th> <th style="width: 30%;">DATE</th> </tr> </thead> <tbody> <tr> <td> </td> <td> </td> <td> </td> </tr> <tr> <td> </td> <td> </td> <td> </td> </tr> <tr> <td> </td> <td> </td> <td> </td> </tr> </tbody> </table>			NO.	REVISION	DATE										KEYSTONE PIPELINE PROJECT PROPOSED ROUTE BOOK	
NO.	REVISION	DATE														
MAP PARAMETERS PROJECTION: NAD83, UTM: 14N SCALE: 1:24,000; 1" = 2,000'			PROJECT: 50388E SHEET: 0056													
DRAWING NUMBER: K-46-P-900-A-0017		DRAWN BY: AH		CHECKED BY: BLS												
APPROVED BY: RC		LAST PLOT DATE:														