



DRAWN BY: S.A.M. DESIGNED BY: S.V.M. CHECKED BY: T.B.C.	REVIEWED: _____ FOR _____ DATE: _____	<b>BANNER</b> BANNER ASSOCIATES, INC. • CONSULTING ENGINEERS & ARCHITECTS 409 22nd Av S • P.O. Box 298 - Brookings, SD 57008 • (605)692-6342	REVISION: 1 [4-1-05] CHANGE ORDER No. 1 & REVISED PROFILE 2 [7-9-09] CONSTRUCTION PLANS OF RECORD 3 [9-24-15]	DATE: _____ DESCRIPTION: _____ BY: S.A.M./T.B.C.	LEWIS & CLARK RURAL WATER SYSTEM TREATED WATER PIPELINE - SEGMENT 1 (12TH STREET TO TEA) PLAN & PROFILE - STA. 2383+00 TO 2397+00	SCALE: AS SHOWN SHEET NO.: 10 DATE: JAN. 05
---	--	--	---	--	---	---

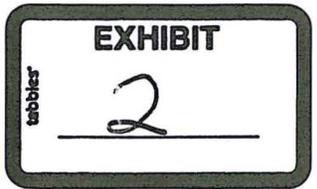


<Unsaved Drawing>-9/16/2015 12:51 PM

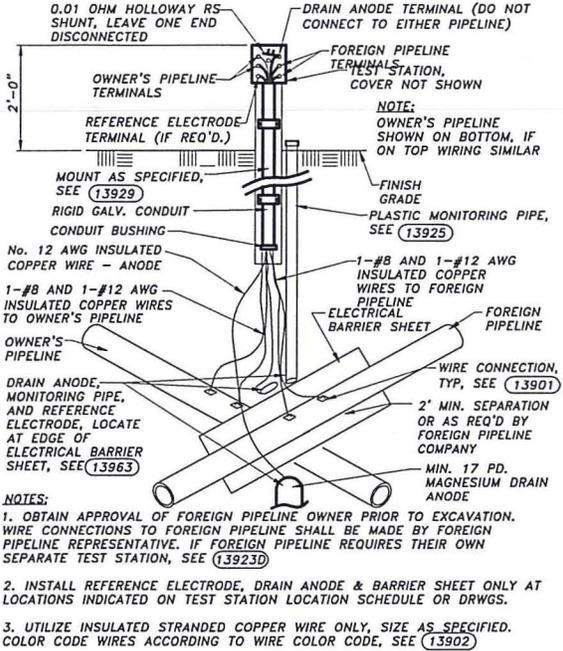

**TYPE P-F-D FOREIGN XING WITH DRAIN ANODE**  
 NTS **POST MOUNTED TEST STATION** (13920)

- NOTES:**
1. OBTAIN APPROVAL OF FOREIGN PIPELINE OWNER PRIOR TO EXCAVATION. WIRE CONNECTIONS TO FOREIGN PIPELINE SHALL BE MADE BY FOREIGN PIPELINE REPRESENTATIVE. IF FOREIGN PIPELINE REQUIRES THEIR OWN SEPARATE TEST STATION, SEE (13923D)
  2. INSTALL REFERENCE ELECTRODE, DRAIN ANODE & BARRIER SHEET ONLY AT LOCATIONS INDICATED ON TEST STATION LOCATION SCHEDULE OR DRWGS.
  3. UTILIZE INSULATED STRANDED COPPER WIRE ONLY, SIZE AS SPECIFIED. COLOR CODE WIRES ACCORDING TO WIRE COLOR CODE, SEE (13902)

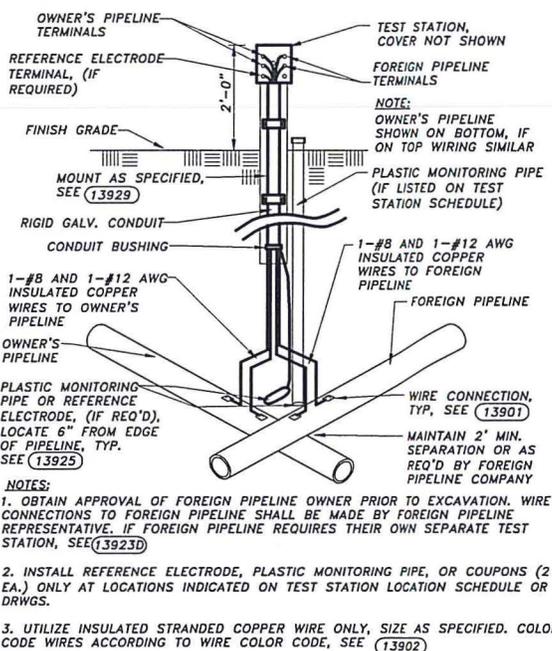

**TYPE P-F (FOREIGN PIPE CROSSING)**  
 NTS **POST MOUNTED TEST STATION** (13923)

- NOTES:**
1. OBTAIN APPROVAL OF FOREIGN PIPELINE OWNER PRIOR TO EXCAVATION. WIRE CONNECTIONS TO FOREIGN PIPELINE SHALL BE MADE BY FOREIGN PIPELINE REPRESENTATIVE. IF FOREIGN PIPELINE REQUIRES THEIR OWN SEPARATE TEST STATION, SEE (13923D)
  2. INSTALL REFERENCE ELECTRODE, PLASTIC MONITORING PIPE, OR COUPONS (2 EA.) ONLY AT LOCATIONS INDICATED ON TEST STATION LOCATION SCHEDULE OR DRWGS.
  3. UTILIZE INSULATED STRANDED COPPER WIRE ONLY, SIZE AS SPECIFIED. COLOR CODE WIRES ACCORDING TO WIRE COLOR CODE, SEE (13902)

**BANNER**  
 Engineering | Architecture | Surveying  
 409 22nd Ave. S. P.O. Box 298  
 Brookings, South Dakota 57006  
 Tel: 605-692-6342  
 Toll Free: 1-855-323-6342  
 www.bannerassociates.com  
 Designing Projects, Building Trust

PROJECT TITLE :

PROJECT LOCATION :

SOUTH DAKOTA

SHEET TITLE :

DRAWN BY: S.A.N.  
 DESIGNED BY: S.V.M.  
 CHECKED BY: S.V.M.  
 JOB NO: 2000021.00  
 DATE: SEPT. 2015  
  
 SCALE: REDUCTION BAR  
 SHEET NO.: 1