


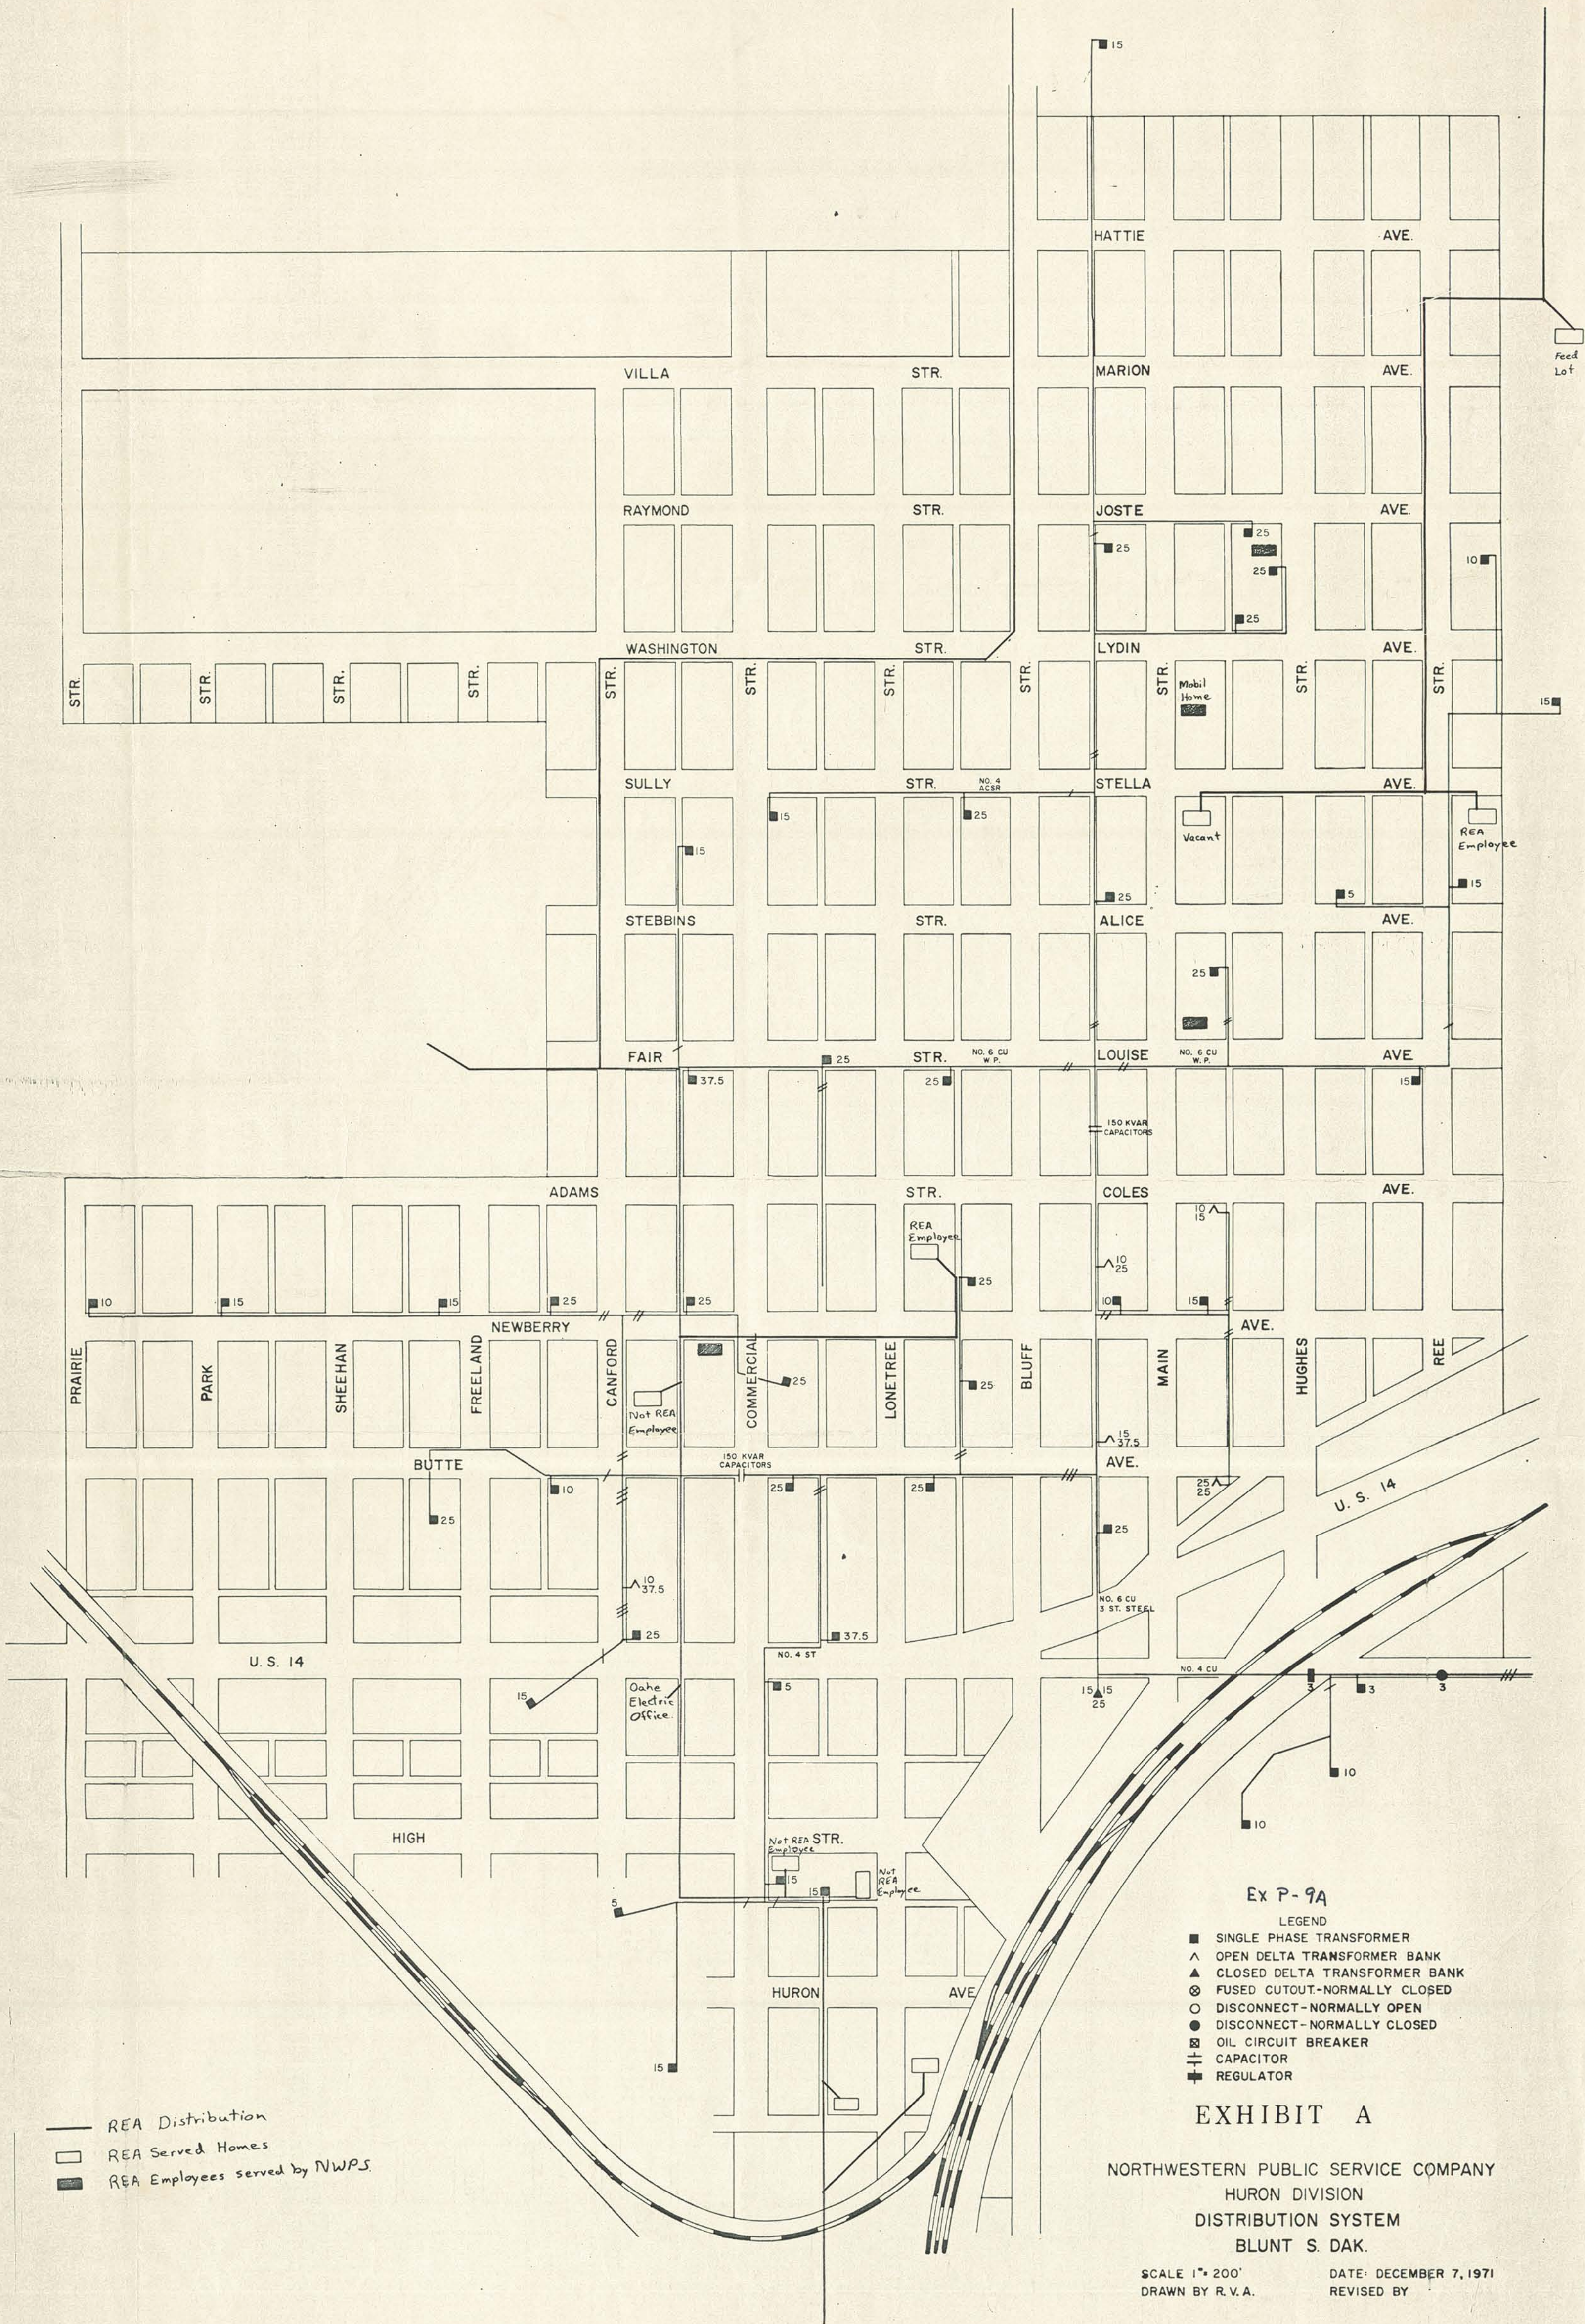

— REA Distribution
□ REA Served Homes
■ REA Employees served by NWPS

- Ex P-9A
- LEGEND
- SINGLE PHASE TRANSFORMER
 - △ OPEN DELTA TRANSFORMER BANK
 - ▲ CLOSED DELTA TRANSFORMER BANK
 - ⊗ FUSED CUTOUT-NORMALLY CLOSED
 - DISCONNECT-NORMALLY OPEN
 - DISCONNECT-NORMALLY CLOSED
 - ⊕ OIL CIRCUIT BREAKER
 - ⊞ CAPACITOR
 - ⊞ REGULATOR

EXHIBIT A

NORTHWESTERN PUBLIC SERVICE COMPANY
HURON DIVISION
DISTRIBUTION SYSTEM
BLUNT S. DAK.

SCALE 1"=200'
DRAWN BY R.V.A.
DATE: DECEMBER 7, 1971
REVISED BY