


Pebble Creek

An Addition To The City Of Sioux Falls, South Dakota

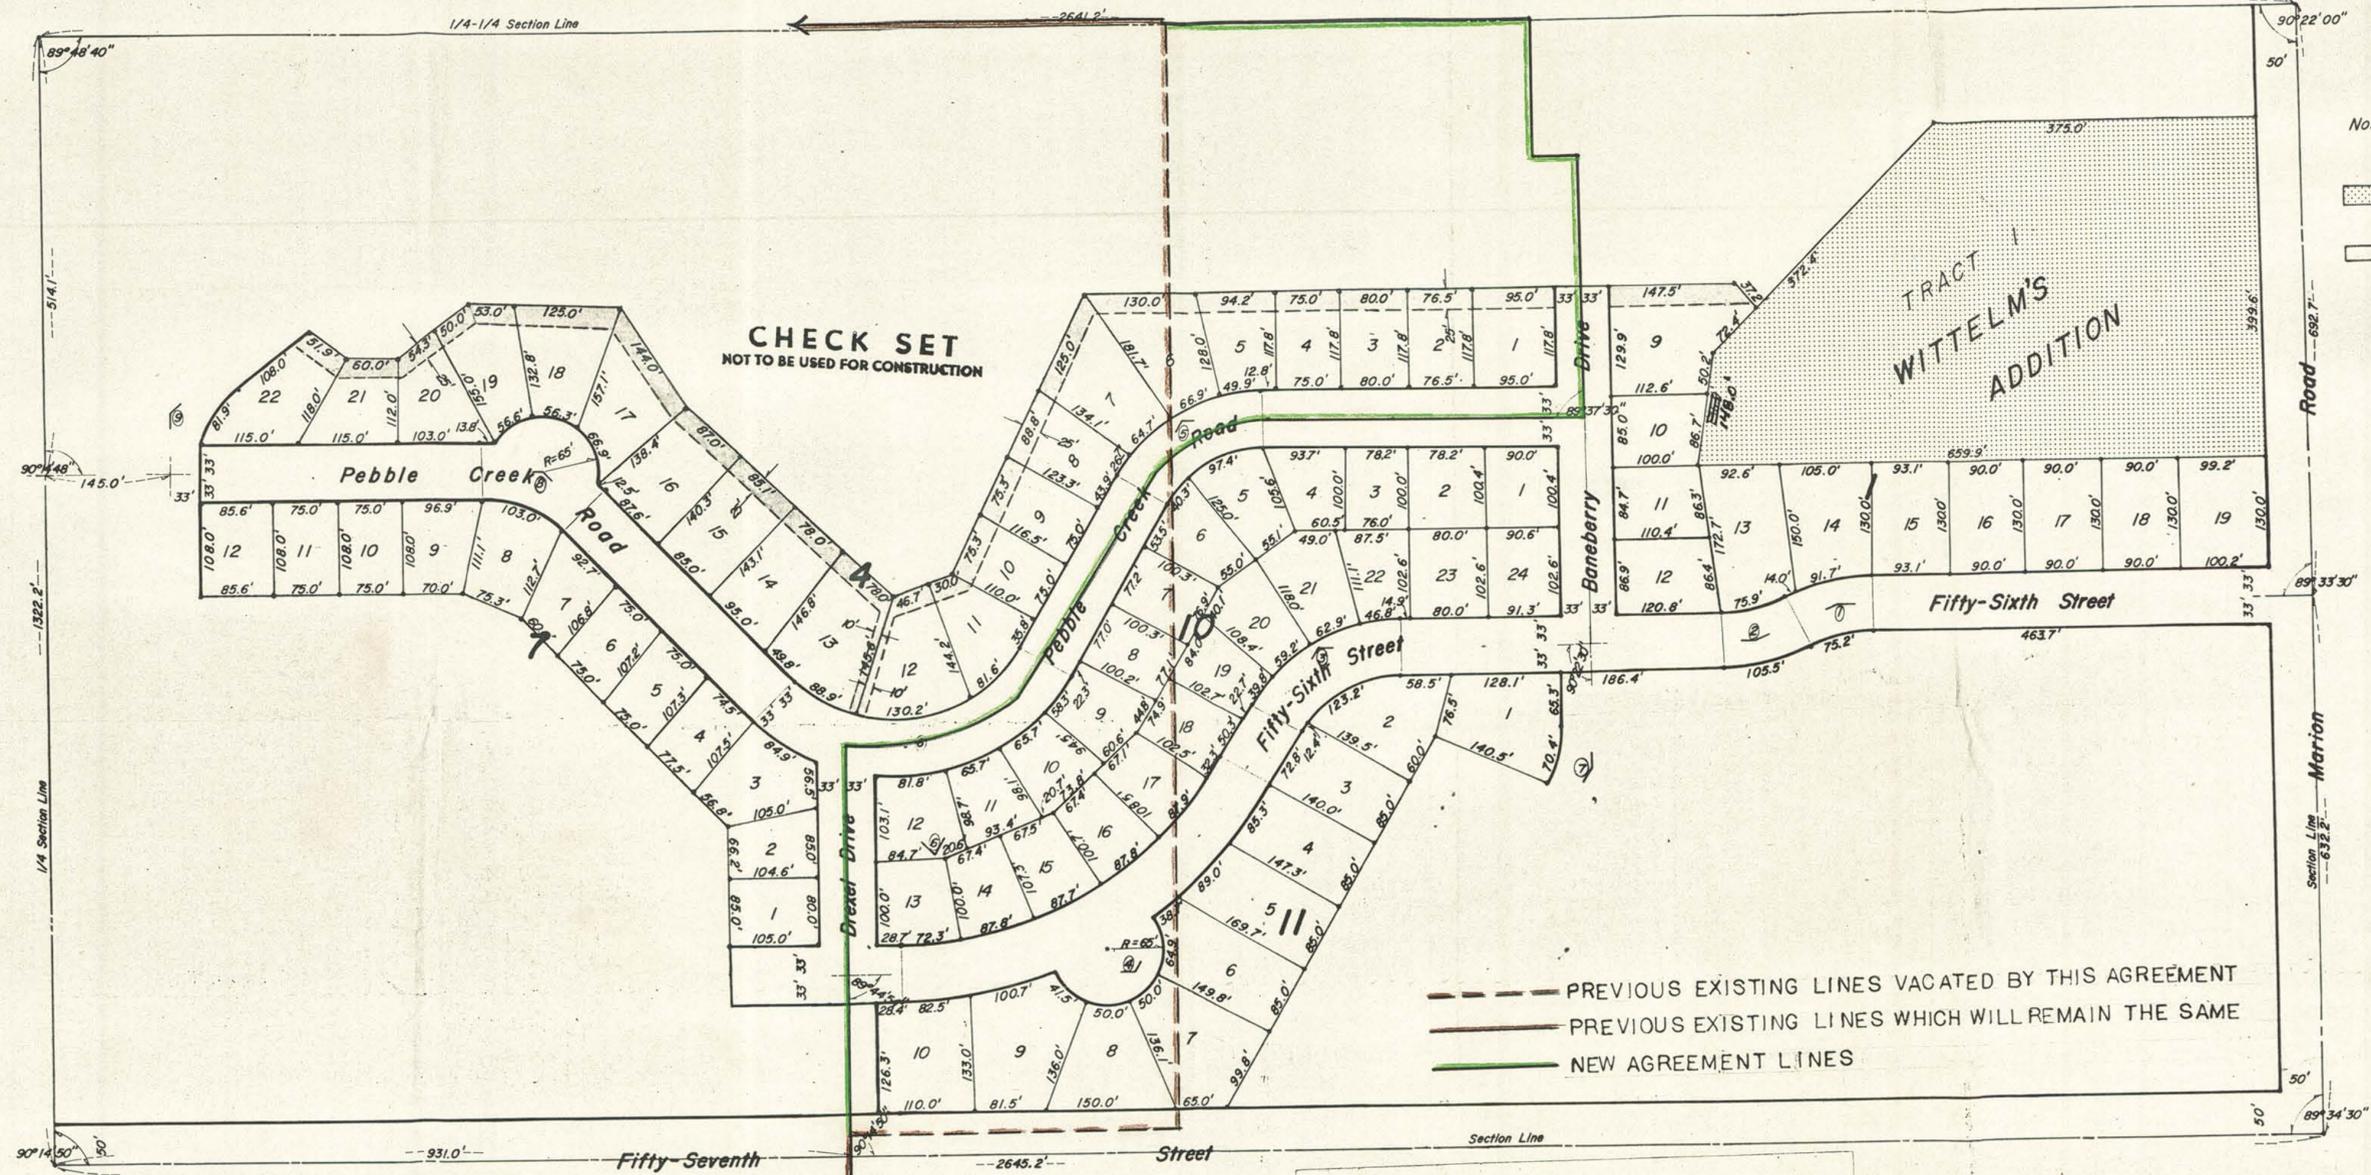

Note-All Dimensions Shown On Curves Are Chord Lengths

- ▨ - Indicates Area Not Included In Pebble Creek Subdivision (Previously Platted)
- - Indicates Drainage Easement

Curve Data

1. $\Delta = 26^\circ 33'$ R = 196.75' T = 46.44' L = 91.20' C = 90.39' D = 29° 7'	5. $\Delta = 59^\circ 56' 30''$ R = 167.00' T = 96.30' L = 174.71' C = 166.85' D = 34° 18'
2. $\Delta = 26^\circ 30'$ R = 197.2' T = 46.44' L = 91.21' C = 90.40' D = 29° 3'	6. $\Delta = 105^\circ 00'$ R = 200' T = 260.65' L = 366.52' C = 317.34' D = 28° 39'
3. $\Delta = 59^\circ 57'$ R = 167.00' T = 96.32' L = 174.74' C = 166.87' D = 34° 18'	7. $\Delta = 30^\circ 27' 30''$ R = 167' T = 45.46' L = 88.78' C = 87.74' D = 34° 18'
4. $\Delta = 60^\circ 00'$ R = 465' T = 270.78' L = 491.14' C = 469.00' D = 12° 13'	8. $\Delta = 45^\circ 00' 00''$ R = 167.00' T = 69.17' L = 131.16' C = 127.82' D = 34° 18'
	9. $\Delta = 49^\circ 46' 20''$ R = 167.00' T = 77.47' L = 145.07' C = 140.55' D = 34° 18'

- PREVIOUS EXISTING LINES VACATED BY THIS AGREEMENT
- PREVIOUS EXISTING LINES WHICH WILL REMAIN THE SAME
- NEW AGREEMENT LINES

AGREEMENT
The undersigned parties hereby agree that the electric service area boundaries indicated on this map accurately reflect the location of the perimeter of the service areas of Northern States Power Company and Lincoln-Union Electric Company.

Northern States Power Company, Lincoln-Union Electric Company
By *Charles J. [Signature]* General Manager By *Alma A. [Signature]* Its Manager
Subscribed and sworn to before me this 28th day of October, 1977.
Joan C. Chesley
JOAN C. CHESLEY, Notary Public
Commission Expires 6-18-82

EXHIBIT A
TO CONTRACT