


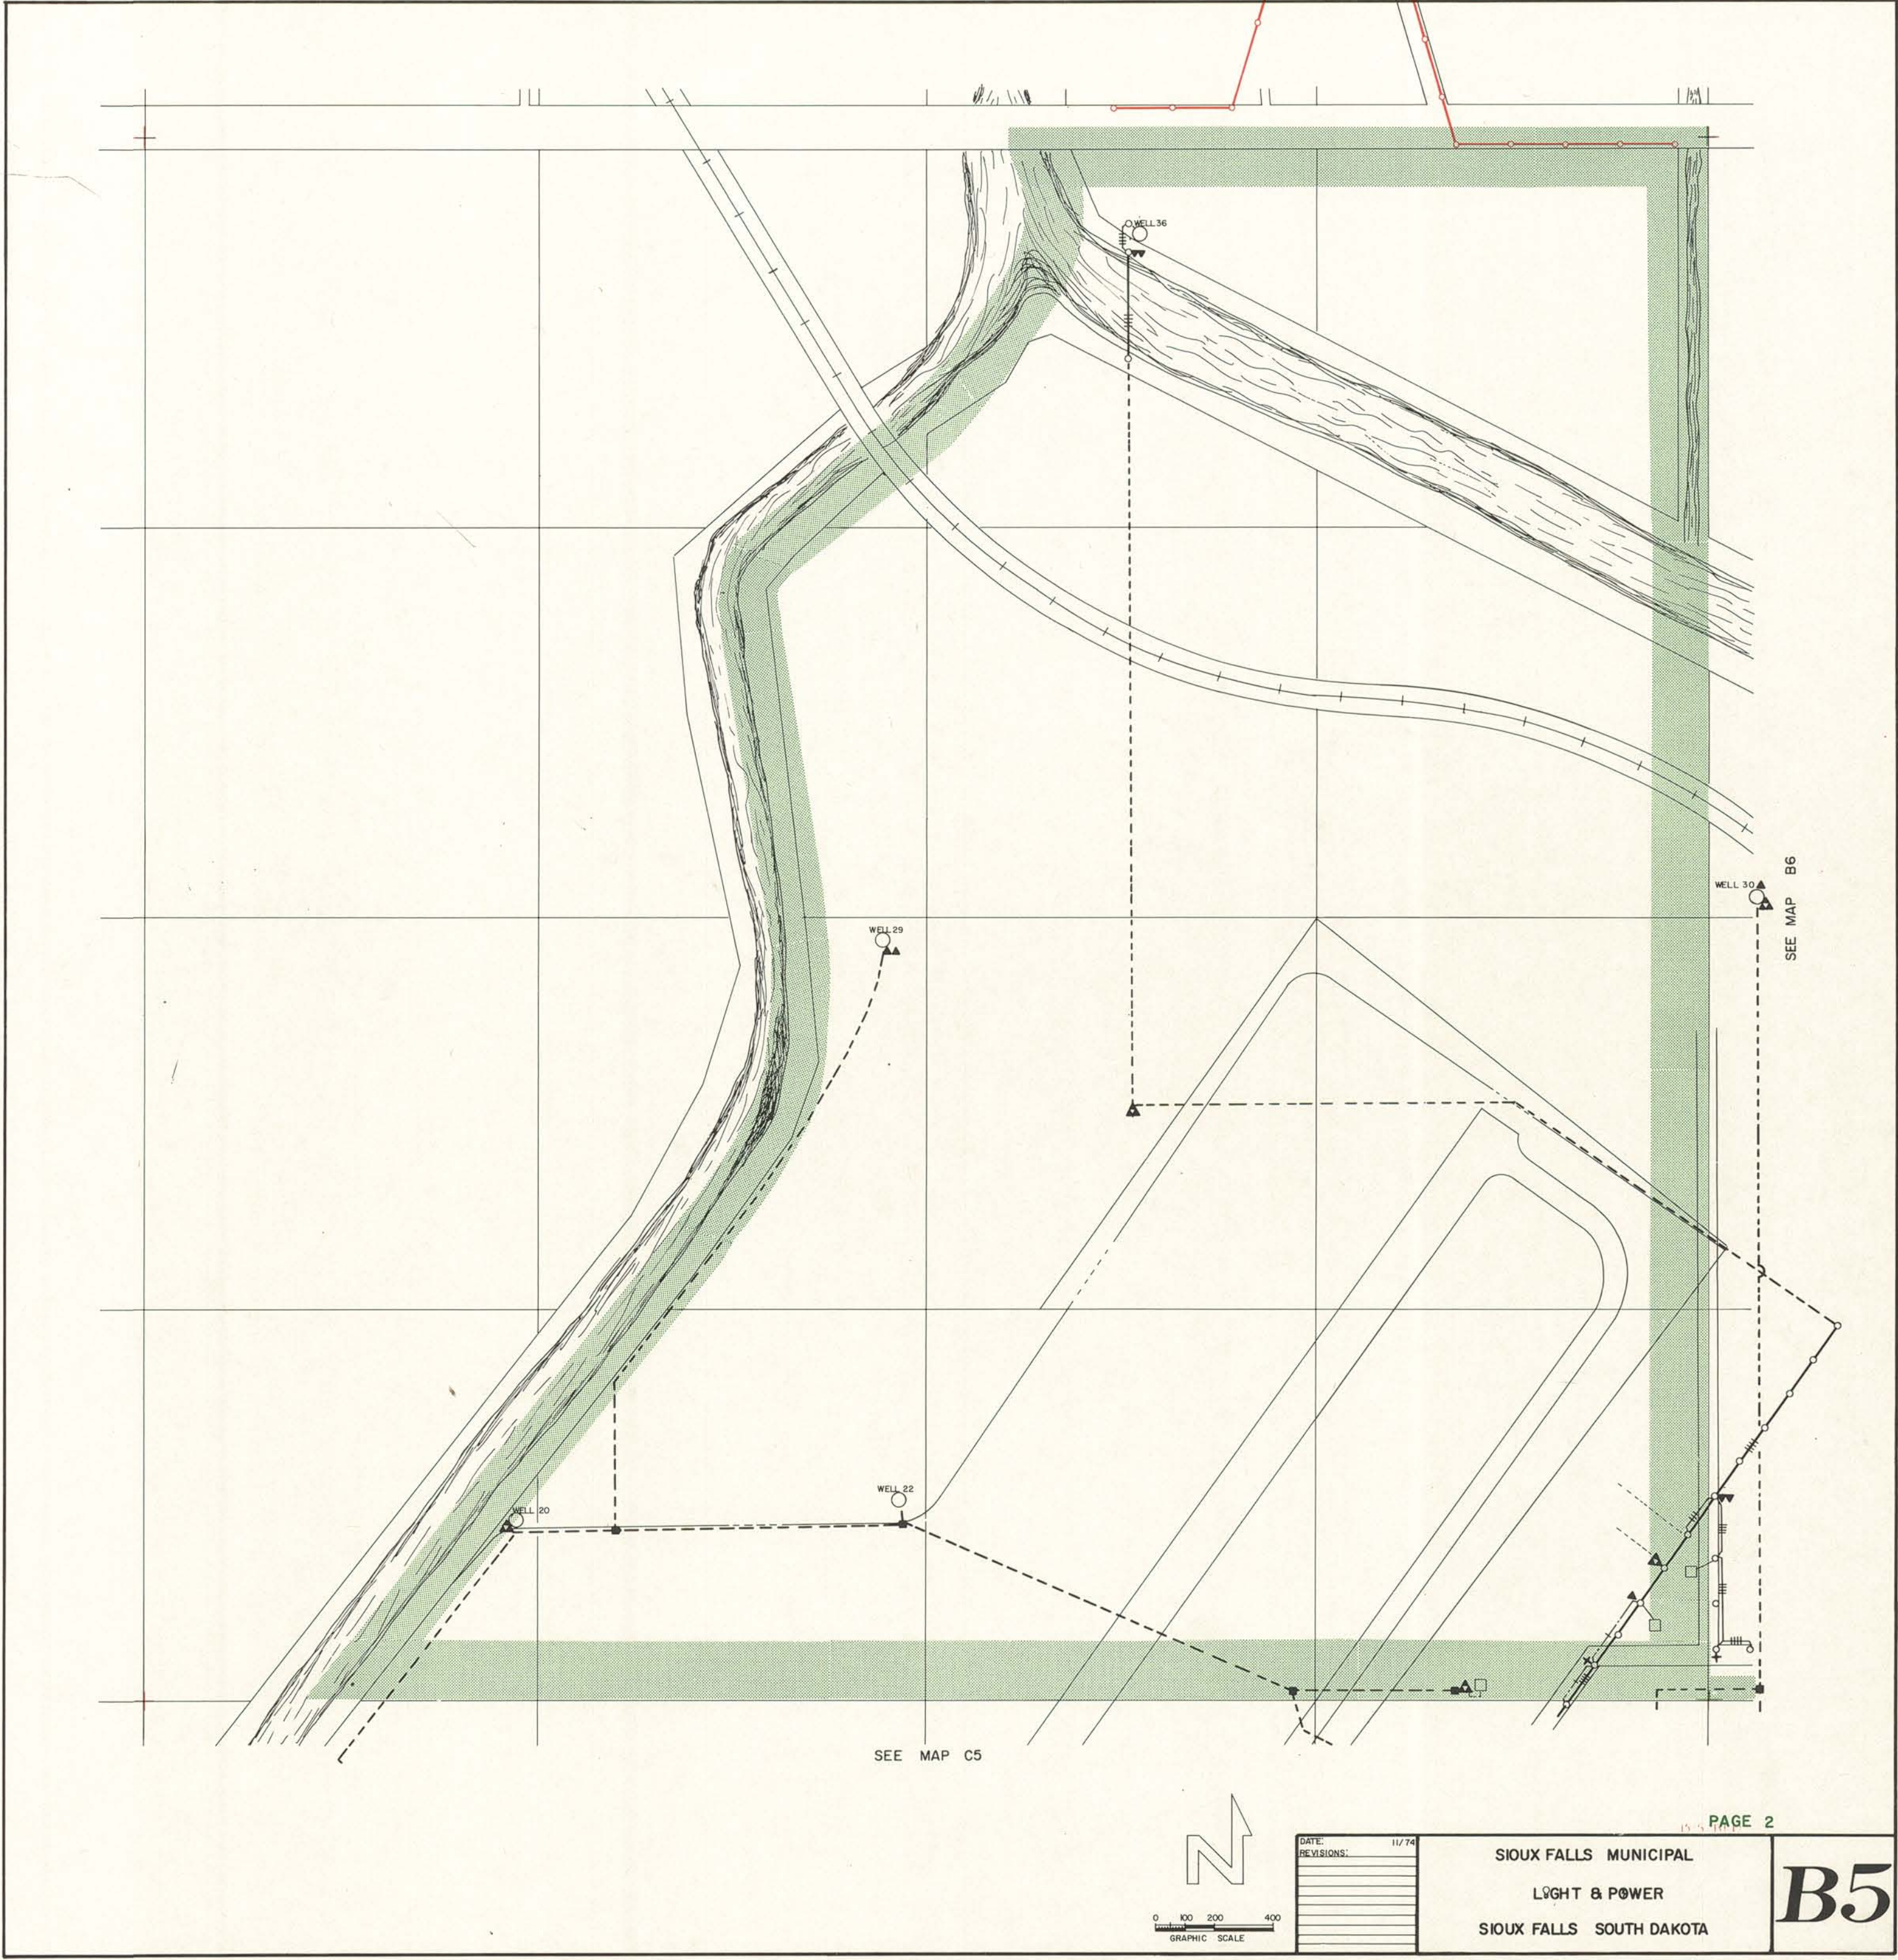

SEE MAP C5

SEE MAP B6



0 100 200 400
GRAPHIC SCALE

DATE:	11/74
REVISIONS:	

SIOUX FALLS MUNICIPAL
LIGHT & POWER
SIOUX FALLS SOUTH DAKOTA

PAGE 2

B5