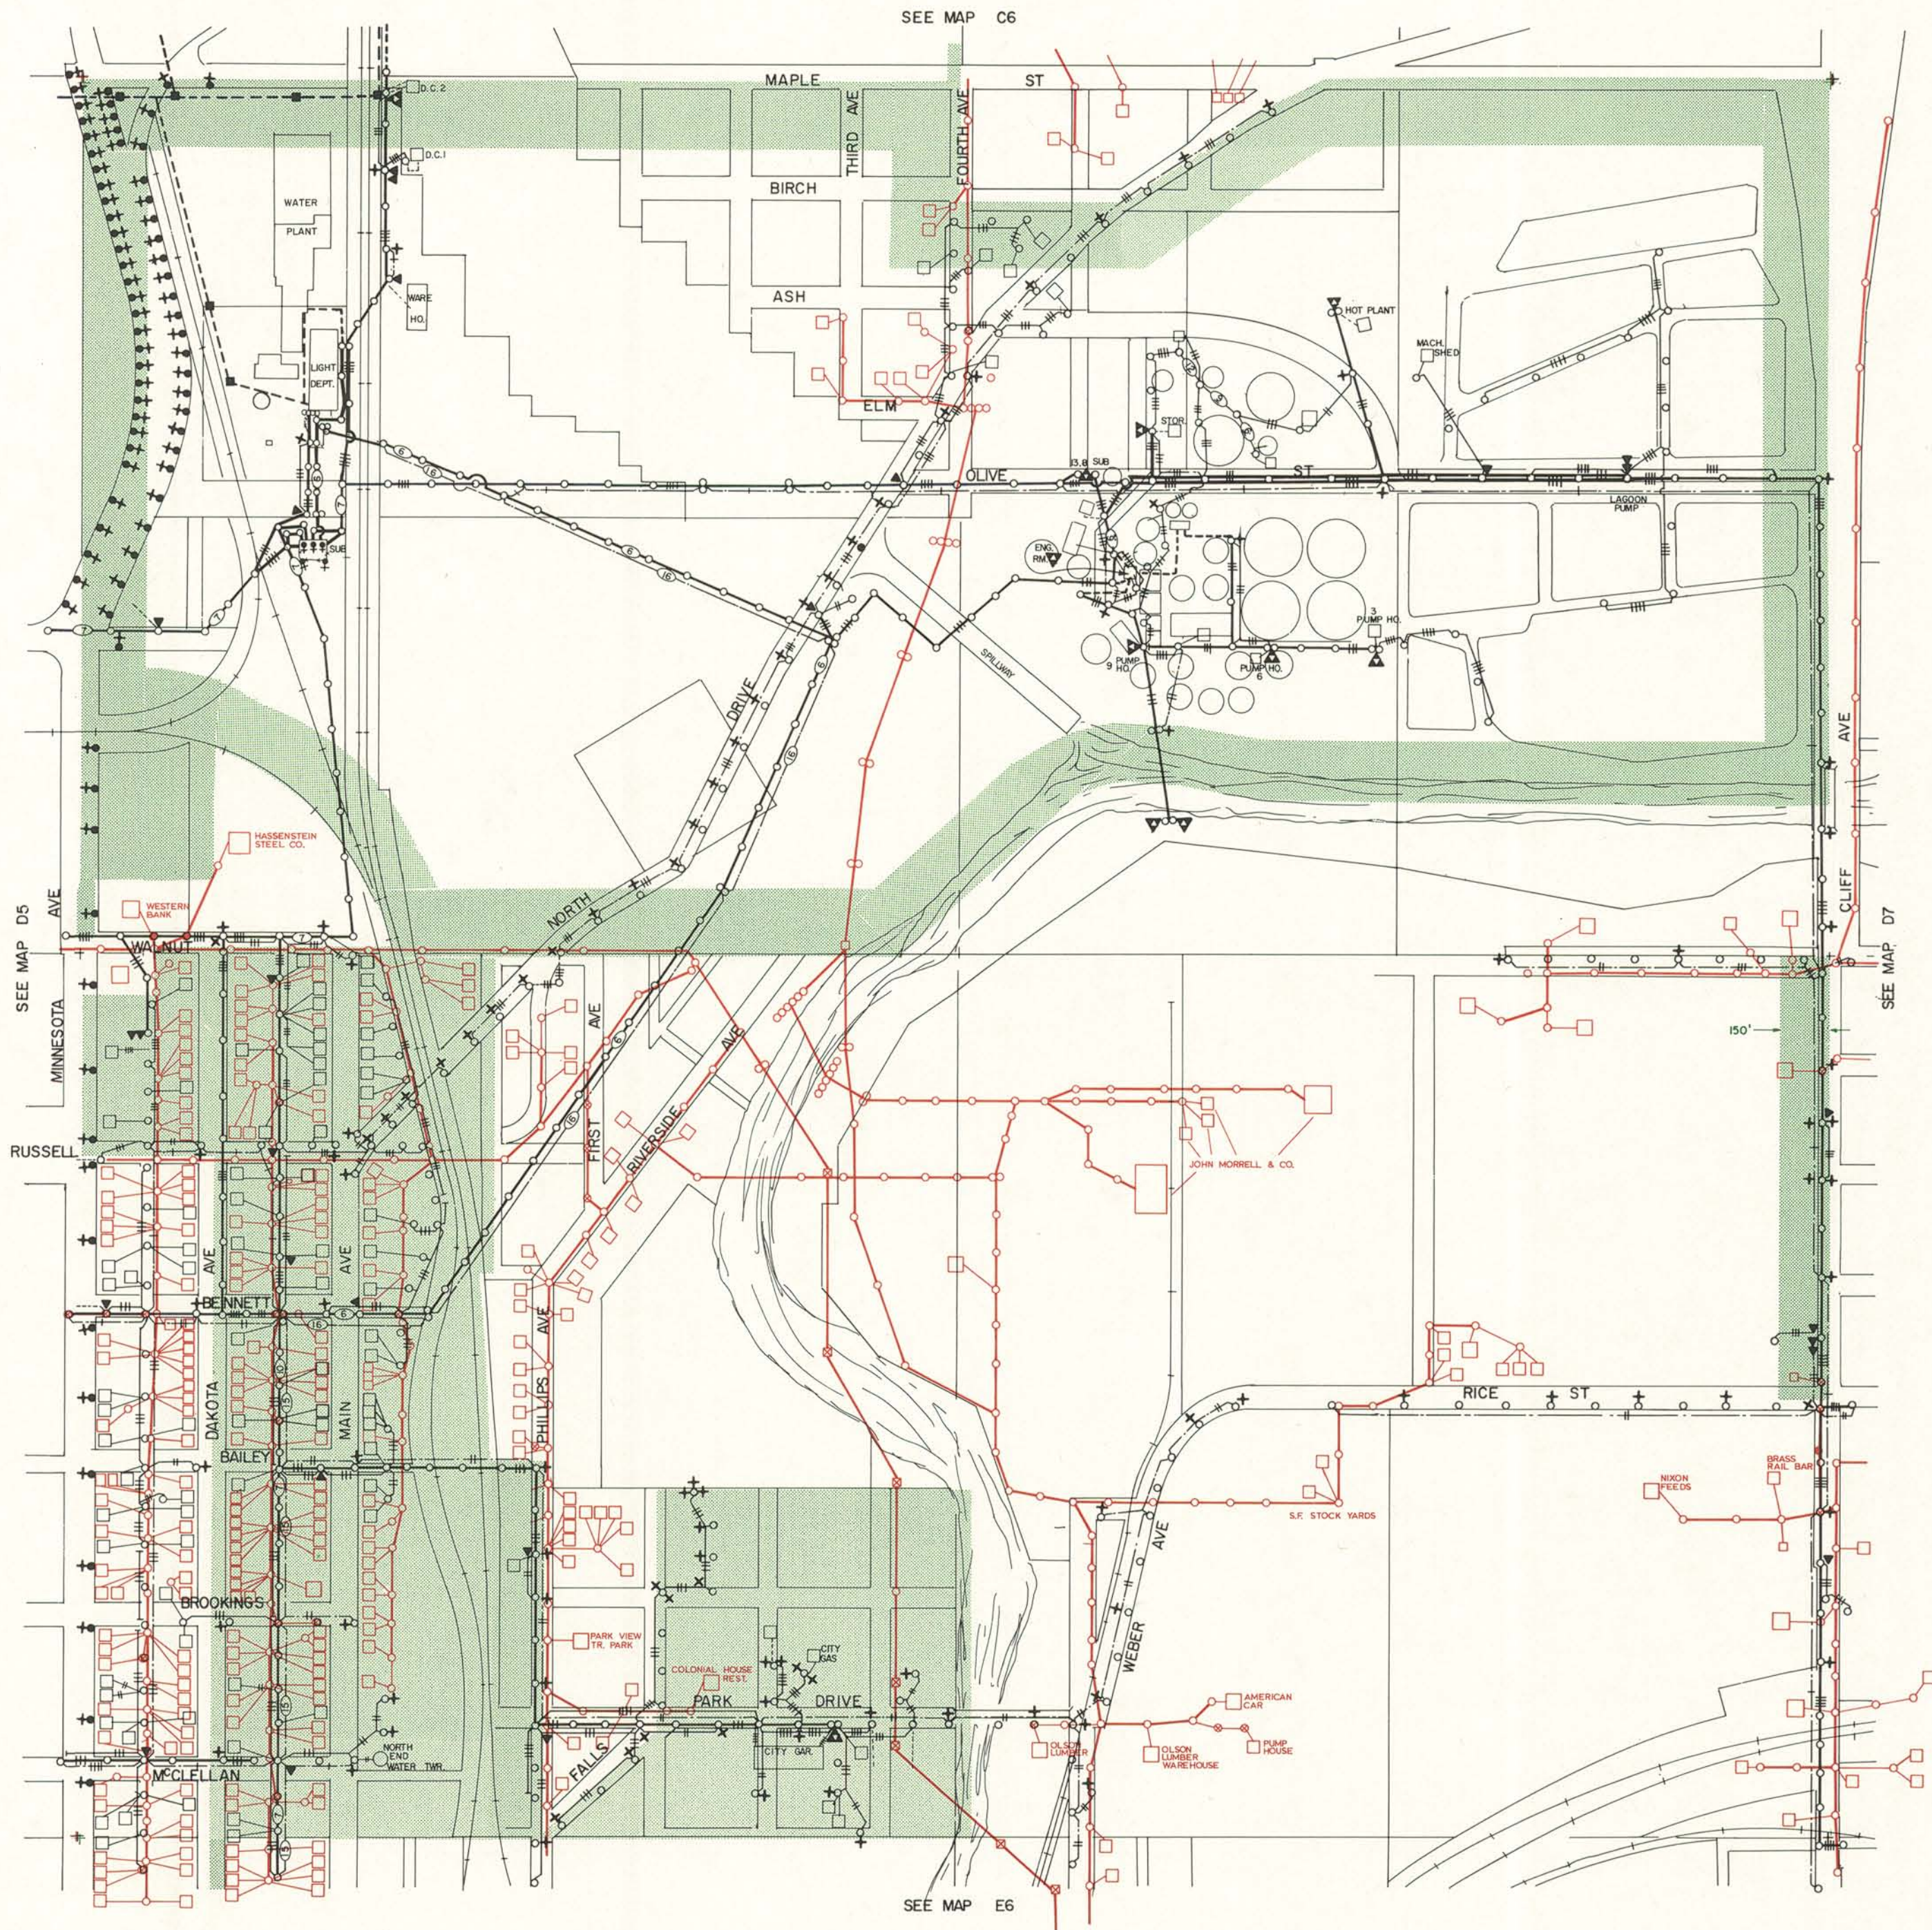


DATE:	11/74
REVISIONS:	SRM
1-21-76	

SIOUX FALLS MUNICIPAL
 LIGHT & POWER
 SIOUX FALLS SOUTH DAKOTA

D6