


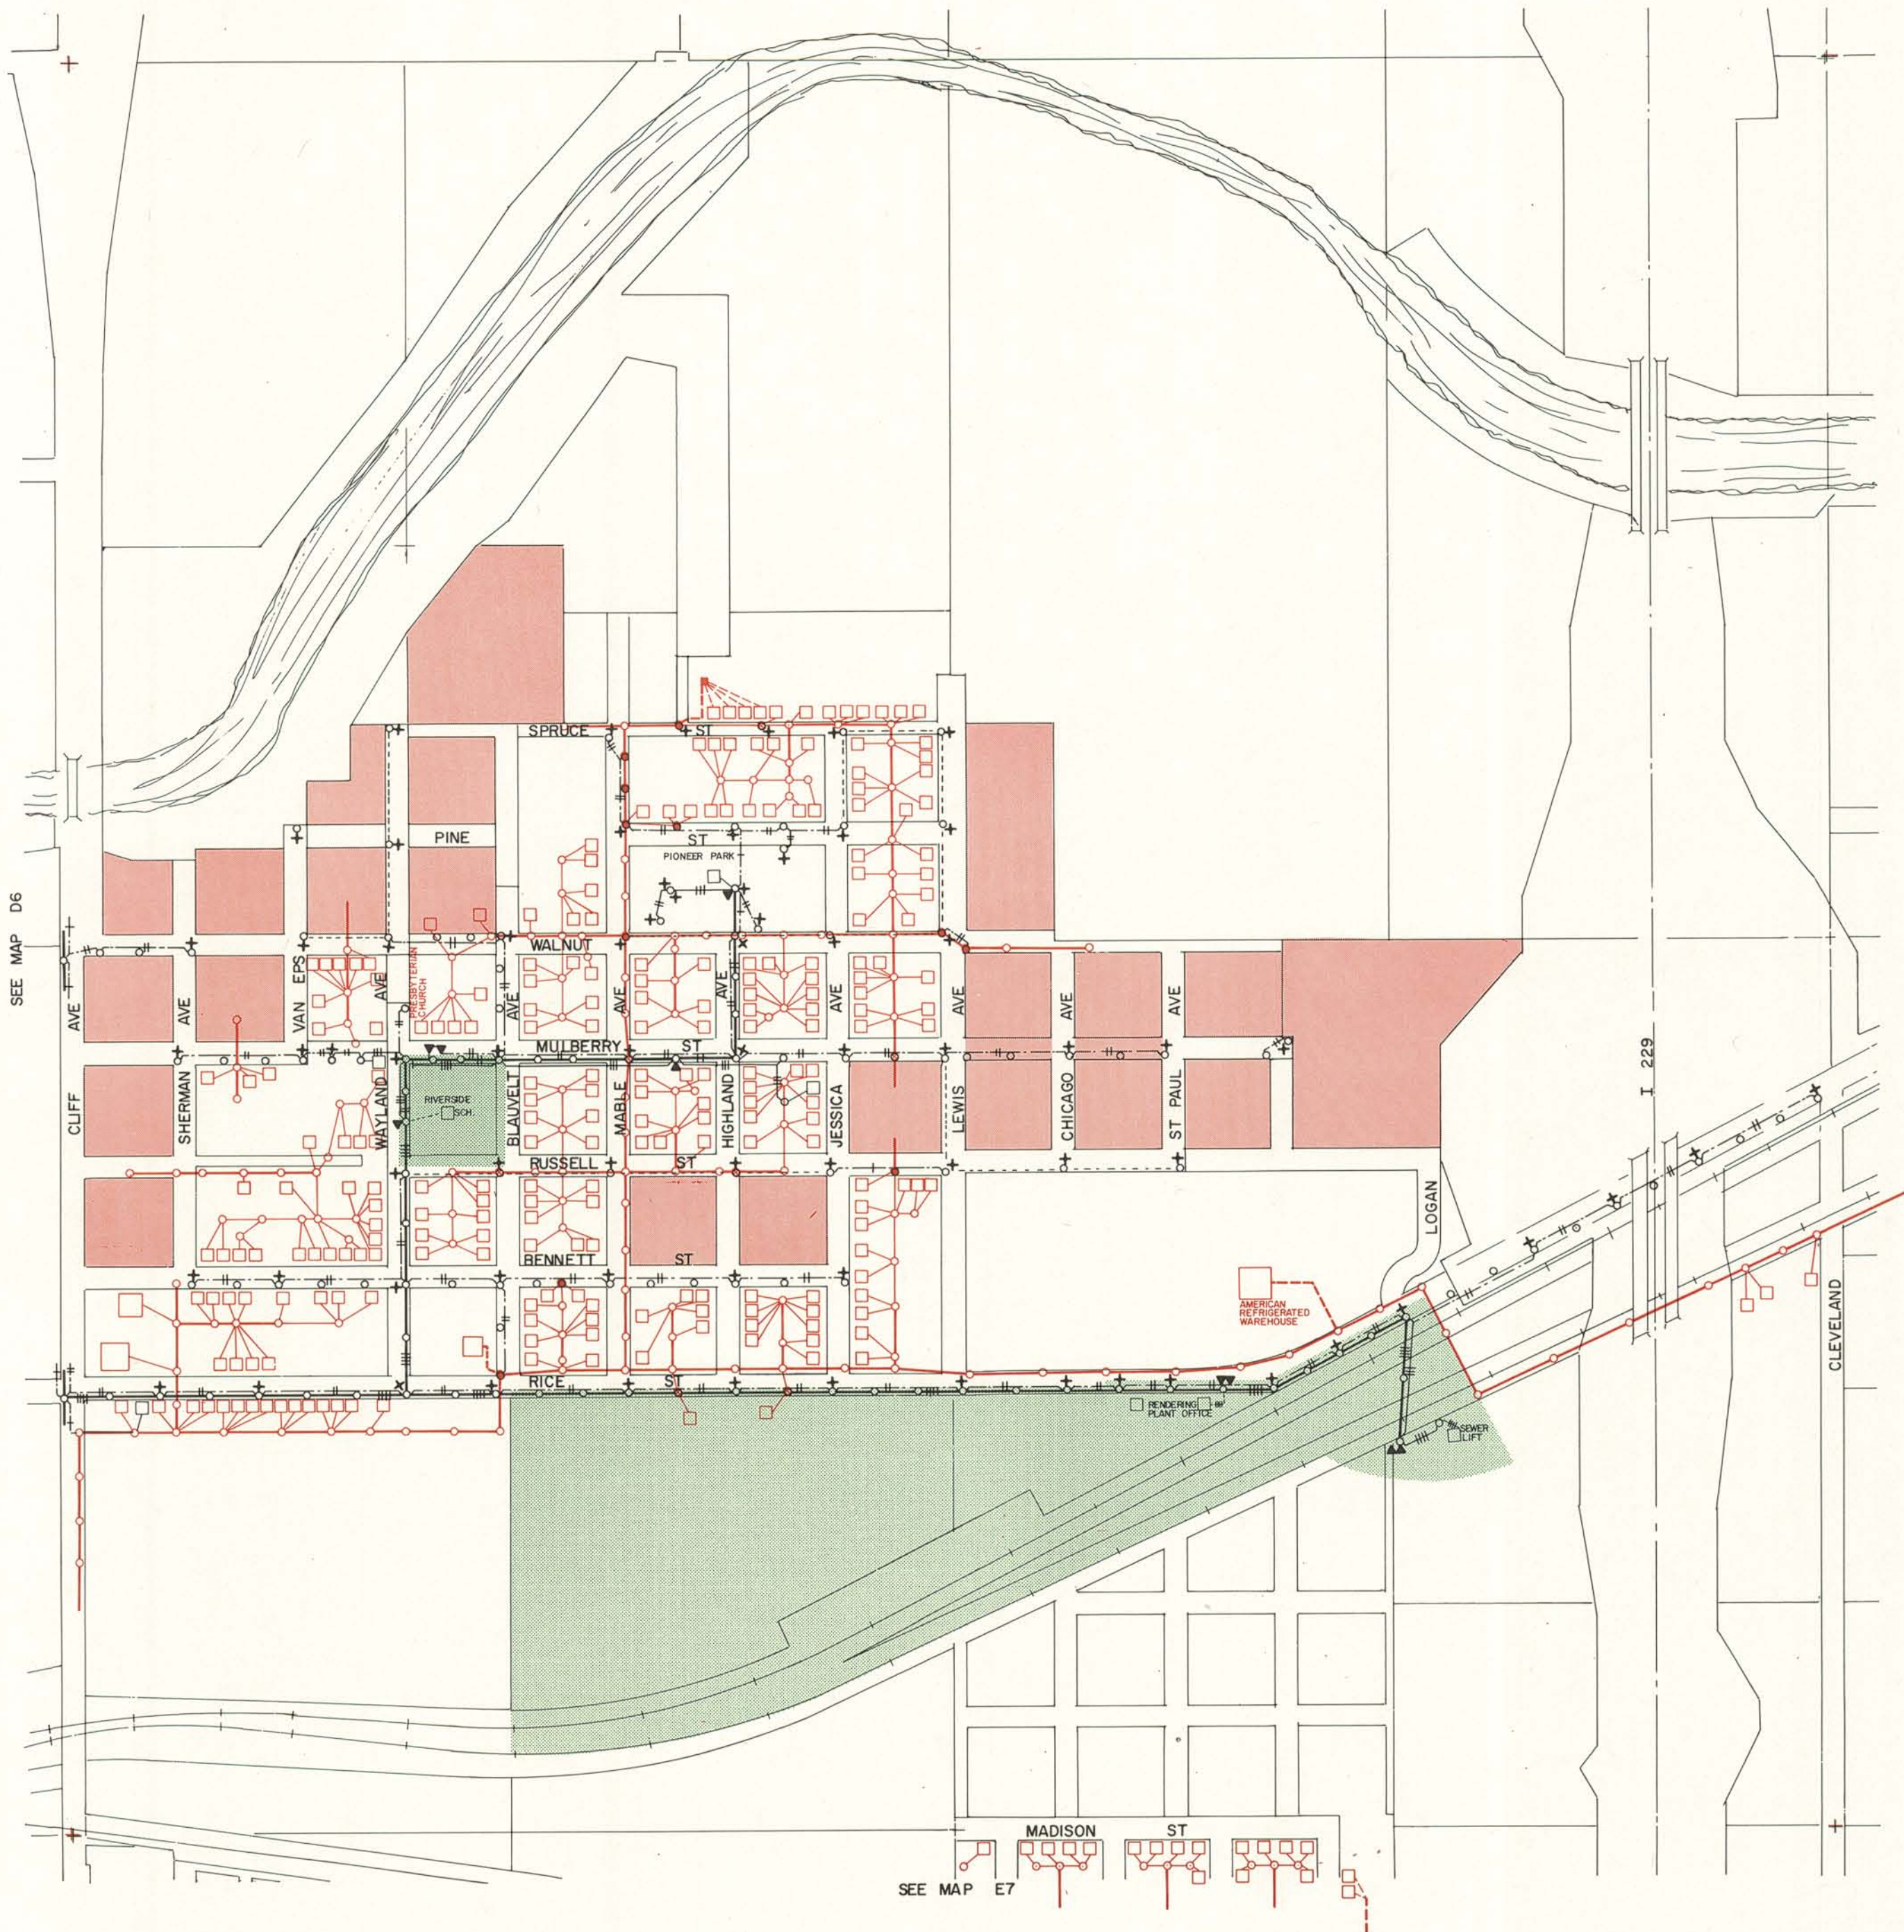

DATE	11/74
REVISIONS	SRM
1-23-76	

SIoux FALLS MUNICIPAL
LIGHT & POWER
SIoux FALLS SOUTH DAKOTA

D7