



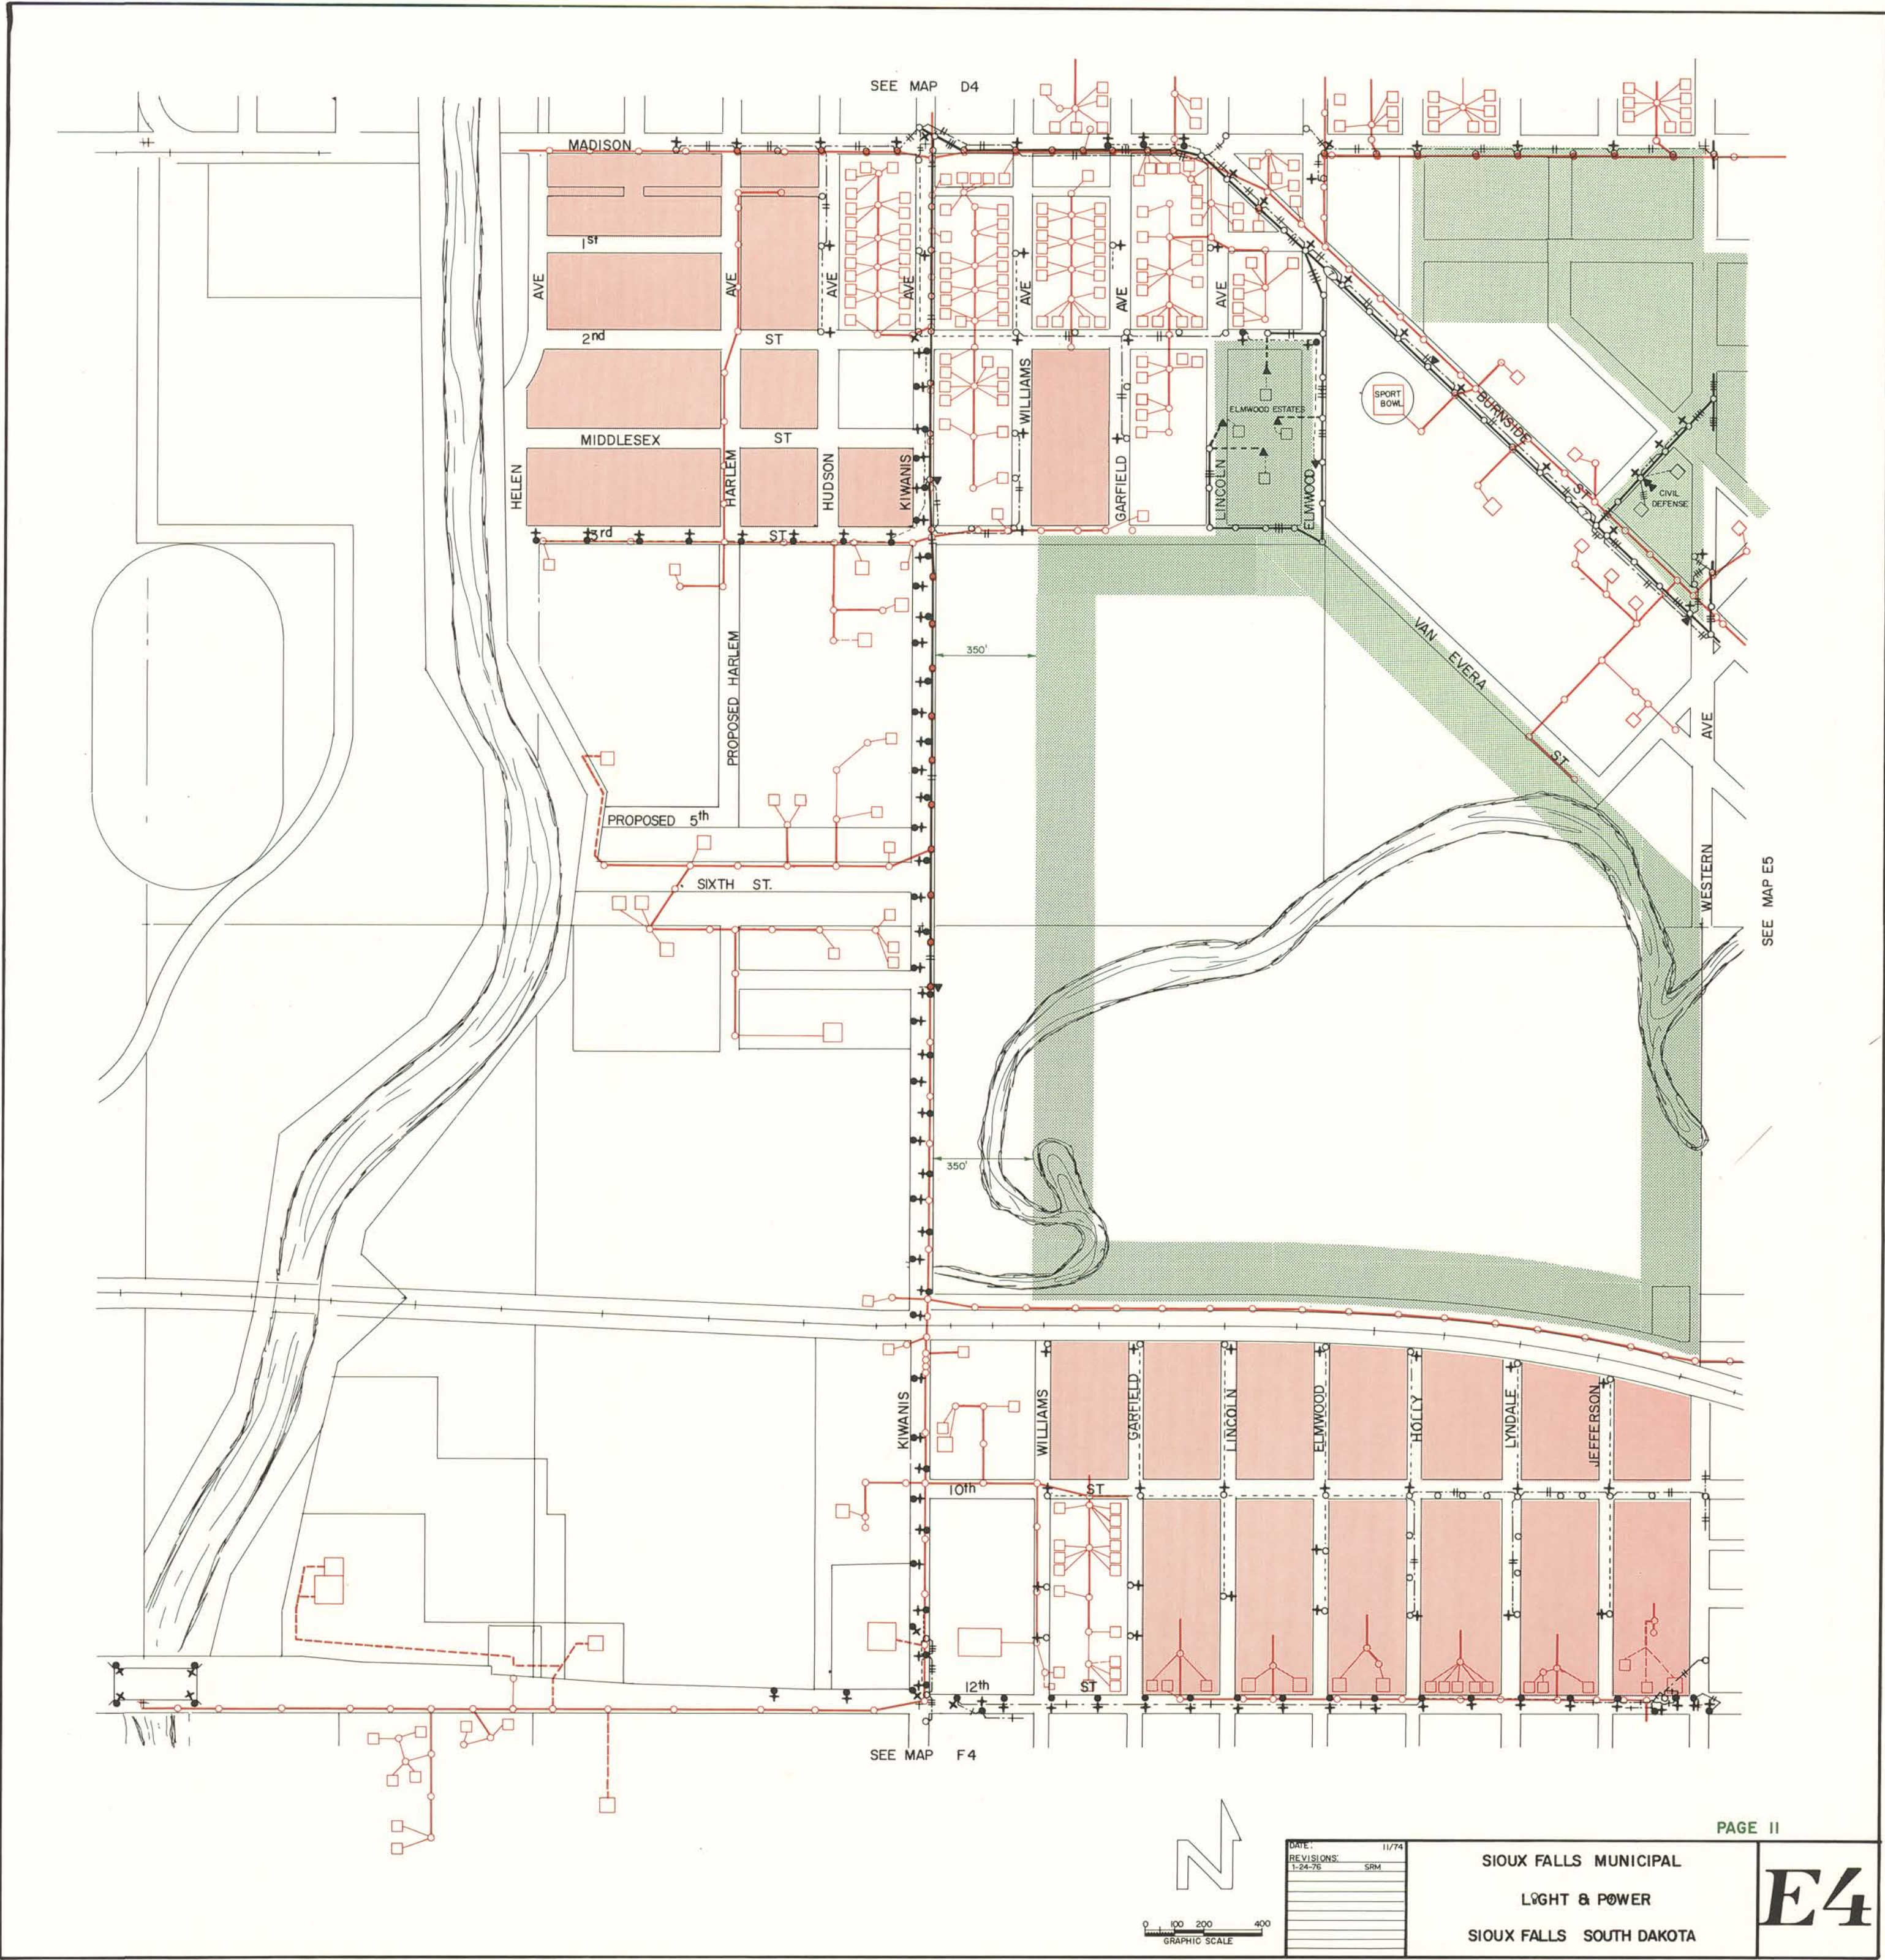

SEE MAP E5

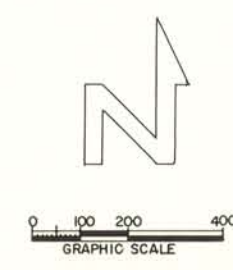

DATE:	11/74
REVISIONS:	SRM
1-24-76	

SIoux FALLS MUNICIPAL
LIGHT & POWER
SIoux FALLS SOUTH DAKOTA

E4