


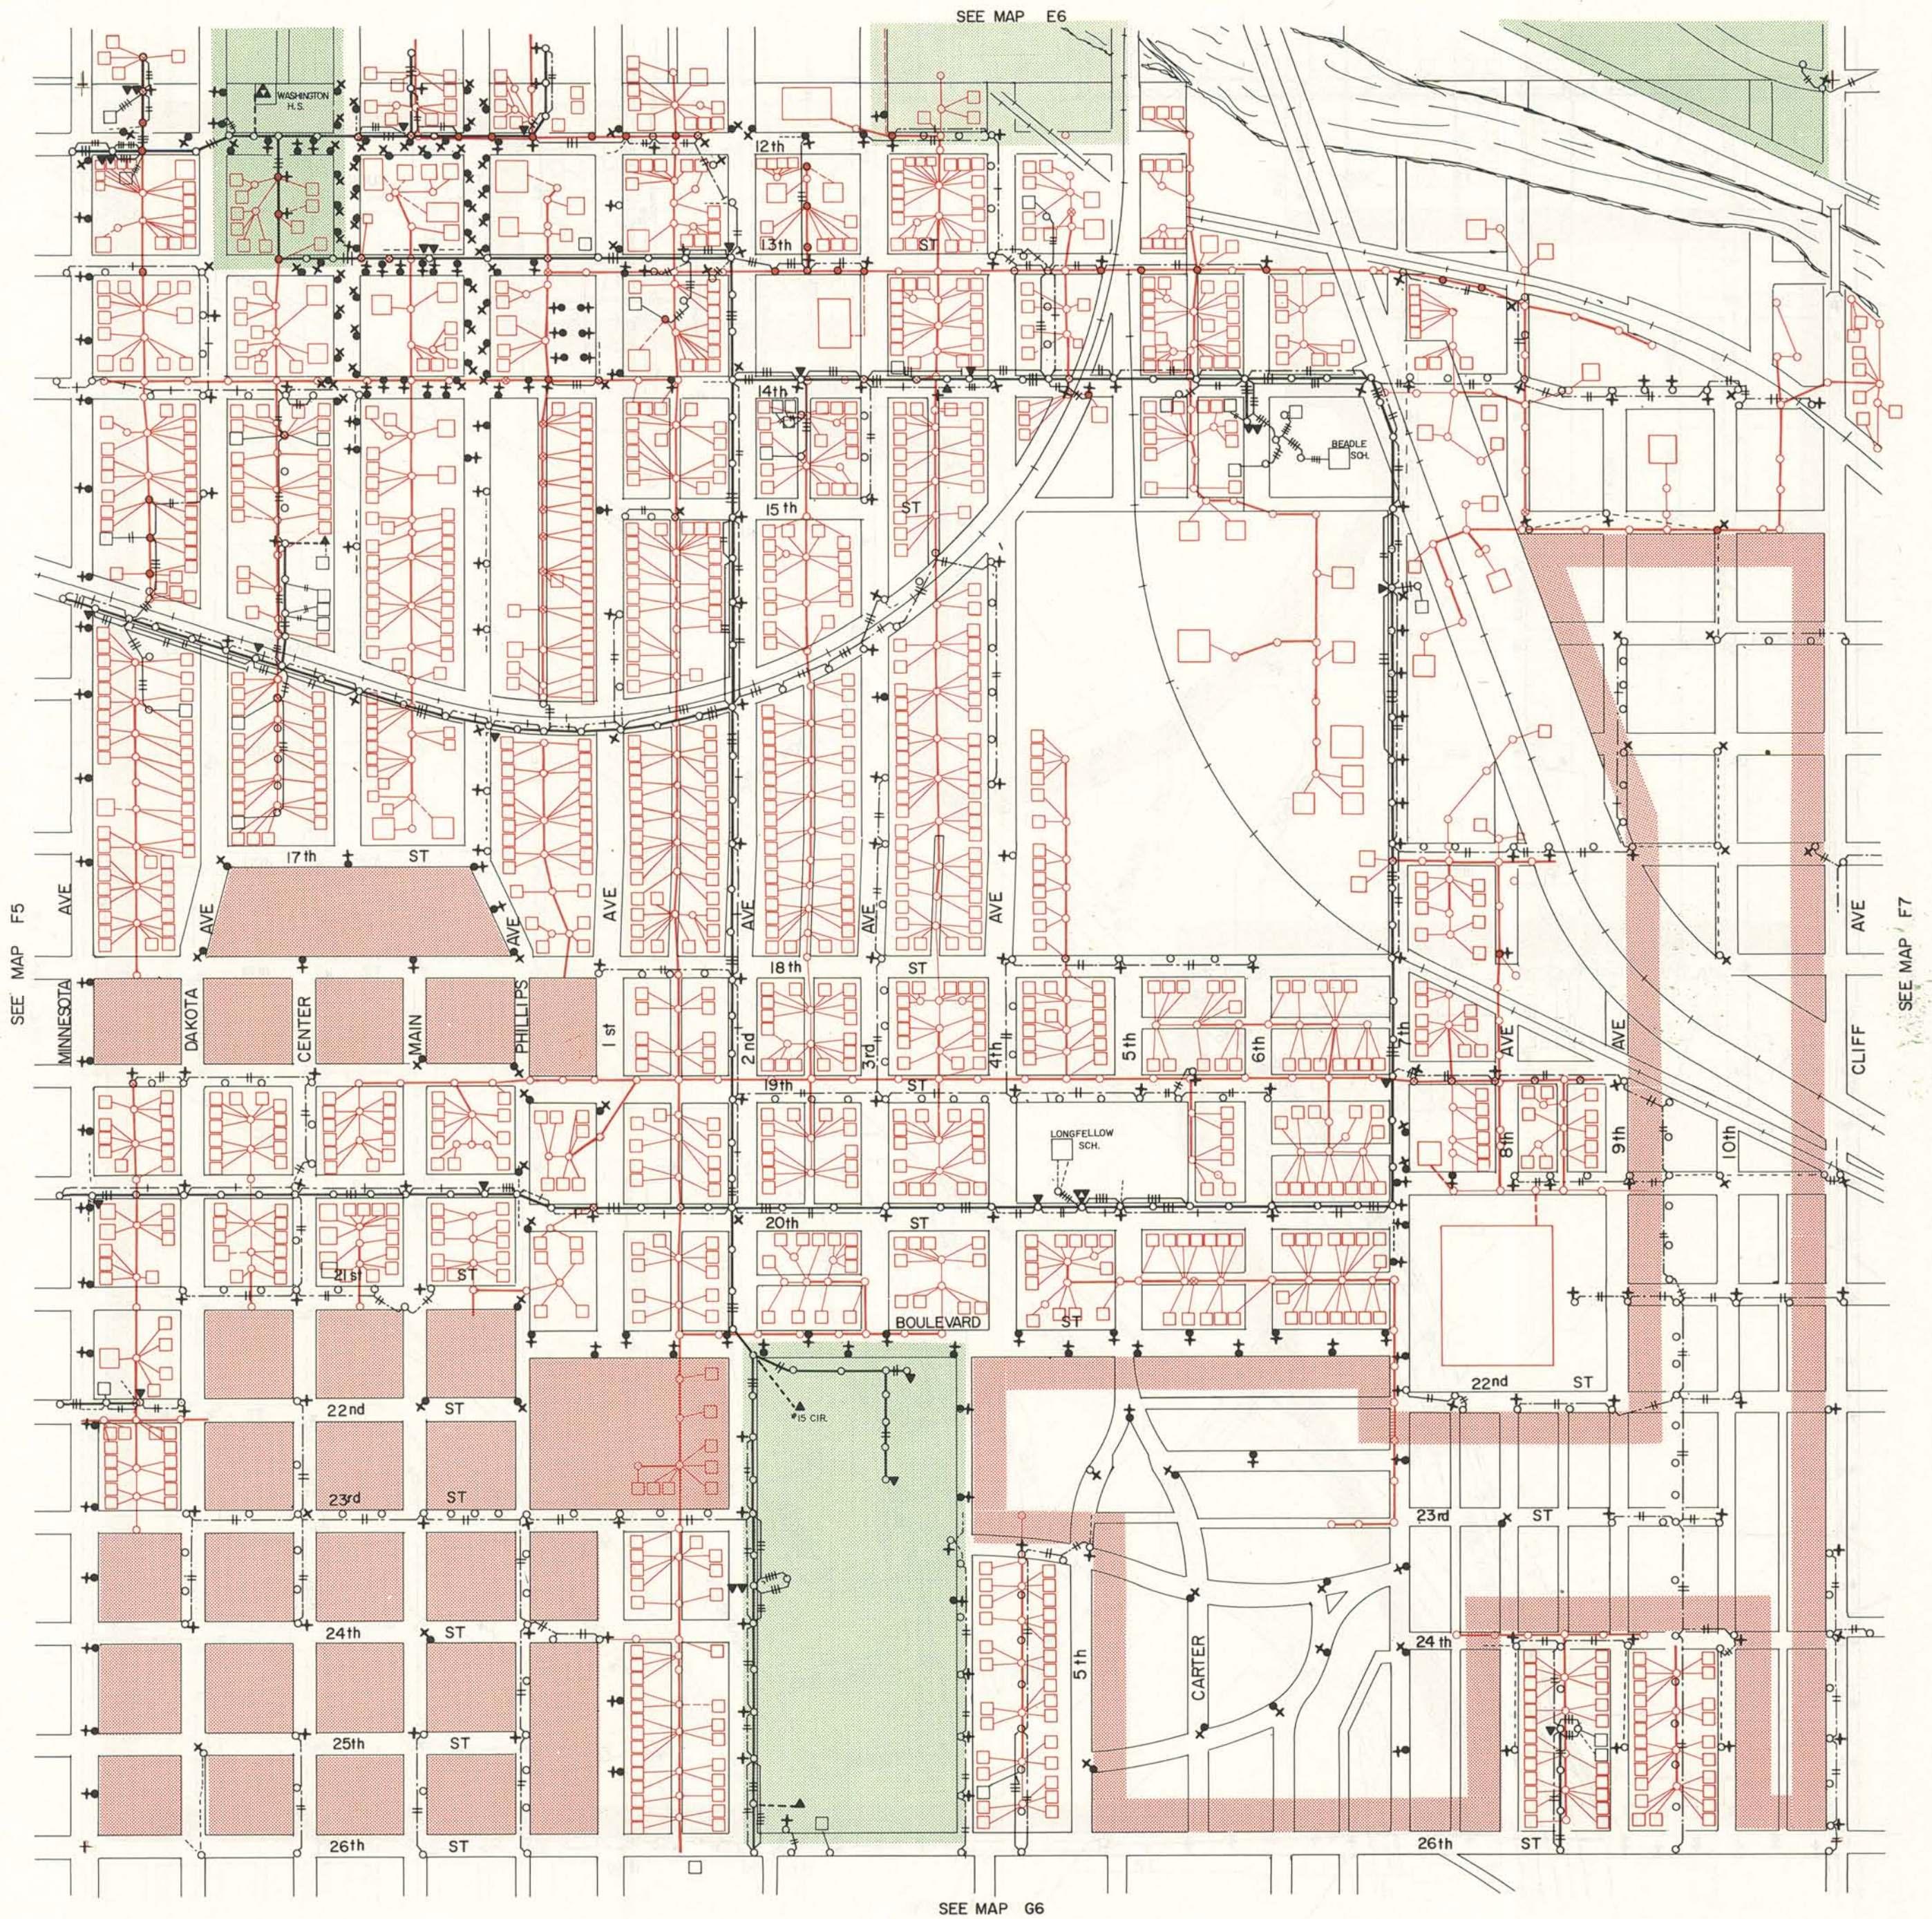

0 100 200 400
GRAPHIC SCALE

DATE:	11/79
REVISIONS:	SRM
1-28-76	

SIoux FALLS MUNICIPAL
LIGHT & POWER
SIoux FALLS SOUTH DAKOTA

F6