



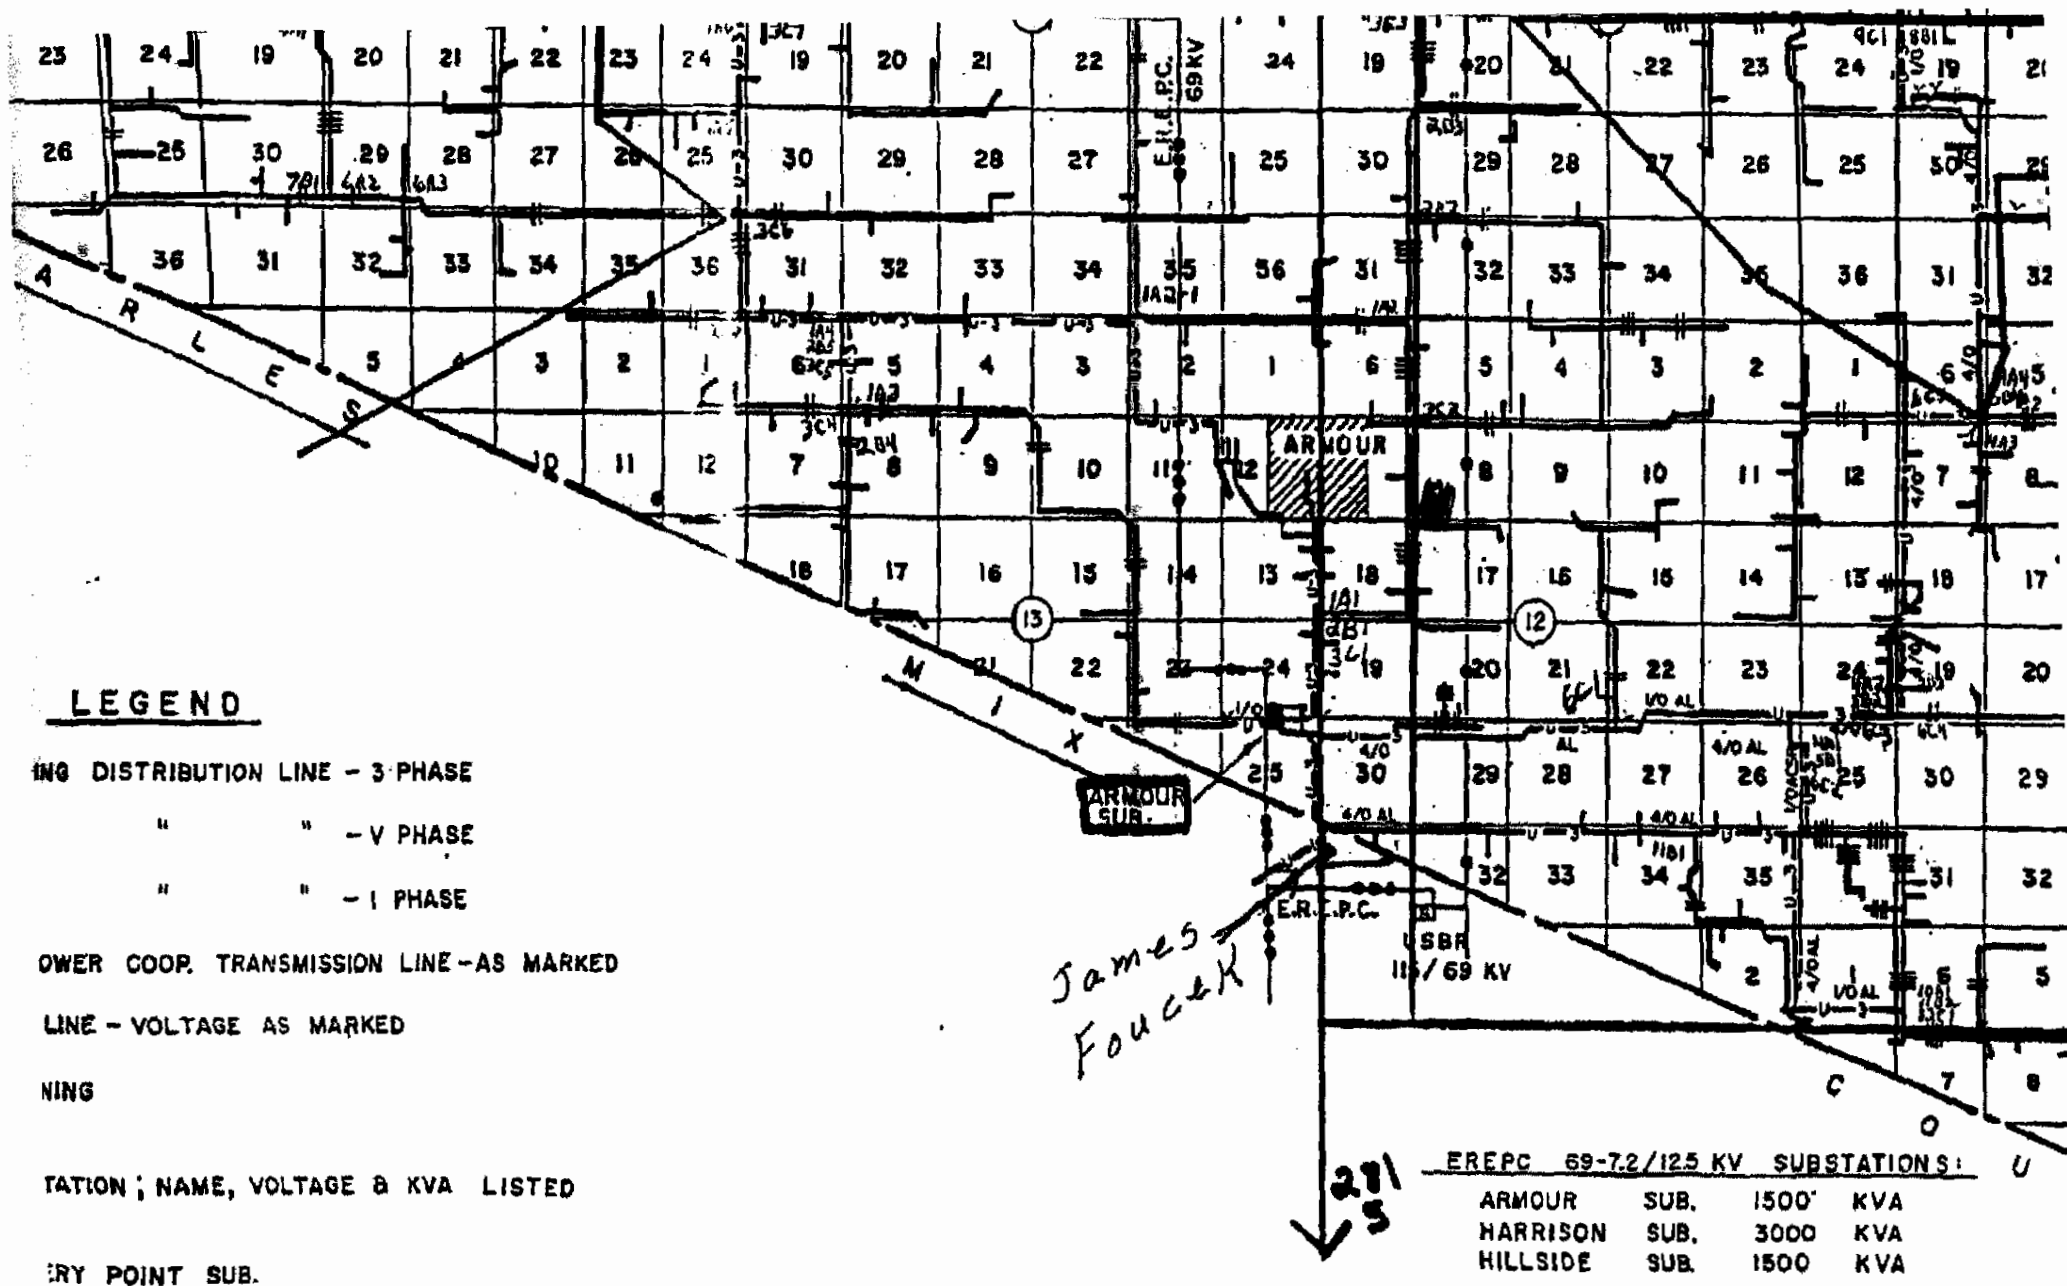

SEC. 25, T 98 N, R 64 W

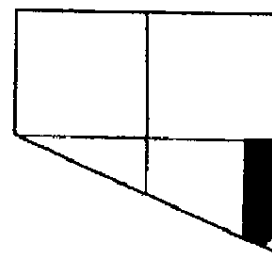

LOCATION MAP
SCALE: 1" = 3000'

LEGEND

- = FOUND IRON MONUMENT
 - = SET 5/8" X 18" REBAR WITH CAP NO. 8102
 - 100' (P) = PLATTED BEARING OR DISTANCE
 - 100' = MEASURED BEARING OR DISTANCE
 - = FOUND NAIL
 - = SET NAIL
 - △ = SET SPINK
 - WM = WITNESS MONUMENT
- PREPARED BY: PAUL J. REKARD, R.L.S.
2100 NORTH SAMPSON BLVD. - P.O. BOX 398
MITCHELL, SOUTH DAKOTA 57301
PHONE: (605) 998-7761

BEARINGS ARE BASED ON AN ASSUMED COORDINATE SYSTEM.



GRAPHIC SCALE



(IN FEET)
1 inch = 300 ft.

NE 1/4

East 1/4 Corner
Section 25,
T 98 N, R 64 W

Apparent 1/4 Line

S 89°38'43" E
578.08'

THE NE 1/4 OF THE SE 1/4 - SEC. 25

N 00°09'18" E
2064.09'

LOT A
28.00 ± Acres

U.S. HIGHWAY NO. 281

SECTION 30

GOV'T. LOT 4 - SEC. 25

25.00'
S 89°18'45" E

33' Statutory Section
Line Right-of-Way

DOUGLAS CO.
CHARLES MIX CO.

156.68'
N 66°32'56" W

NE Corner
Section 36,
T 98 N, R 64 W

SECTION 36

33' Statutory Section
Line Right-of-Way

40' WM

286.79'

44°48'06"

323.25'

235.19'
N 66°32'56" W

SE Corner
Section 25,
T 98 N, R 64 W

SECTION 31 James
Foucek