
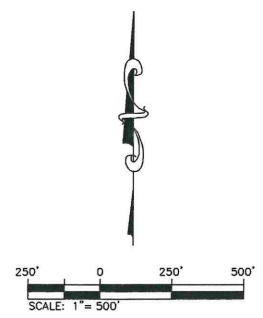


EXHIBIT 'A'
SERVICE BOUNDARY
BLACK HILLS ENERGY AND WEST RIVER ELECTRIC ASSOCIATION
SECTION 32 AND SECTION 33, T2N, R8E, BHM,
CITY OF RAPID CITY, PENNINGTON COUNTY, SOUTH DAKOTA

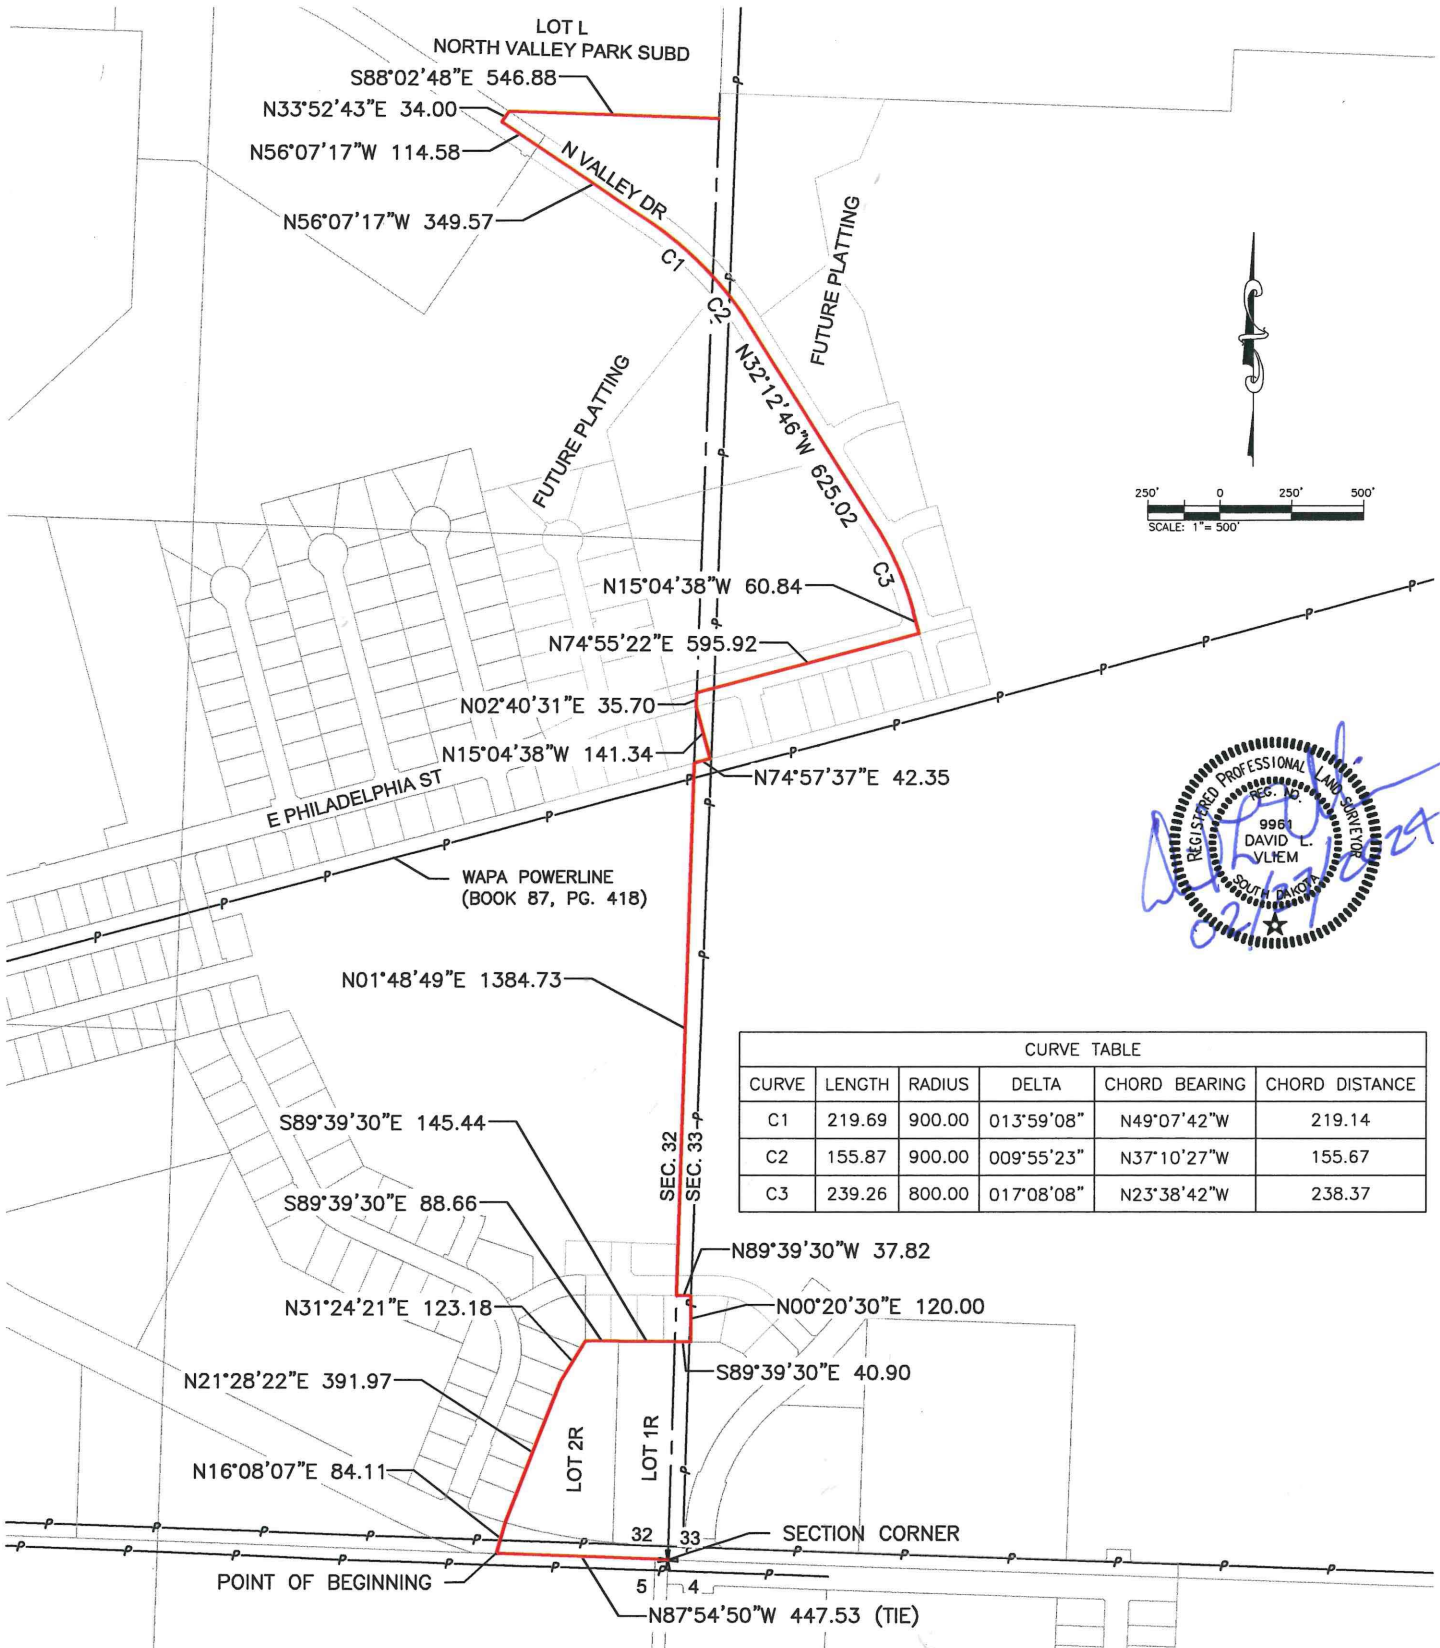

CURVE TABLE					
CURVE	LENGTH	RADIUS	DELTA	CHORD BEARING	CHORD DISTANCE
C1	219.69	900.00	013°59'08"	N49°07'42"W	219.14
C2	155.87	900.00	009°55'23"	N37°10'27"W	155.67
C3	239.26	800.00	017°08'08"	N23°38'42"W	238.37

X:\850-899\863_Valley_Industrial_Park\863.E25_SURVEY\Drawings\863.25_WREA_BHE_AREA_SWAP.dwg 2/27/2024 8:14am